


G:\APPS\UDA\VP\6660\Sections.dwg P1 Jun 15 13:55:45 2001 Bernard Kulla - POE & ASSOCIATES OF KANSAS INC.

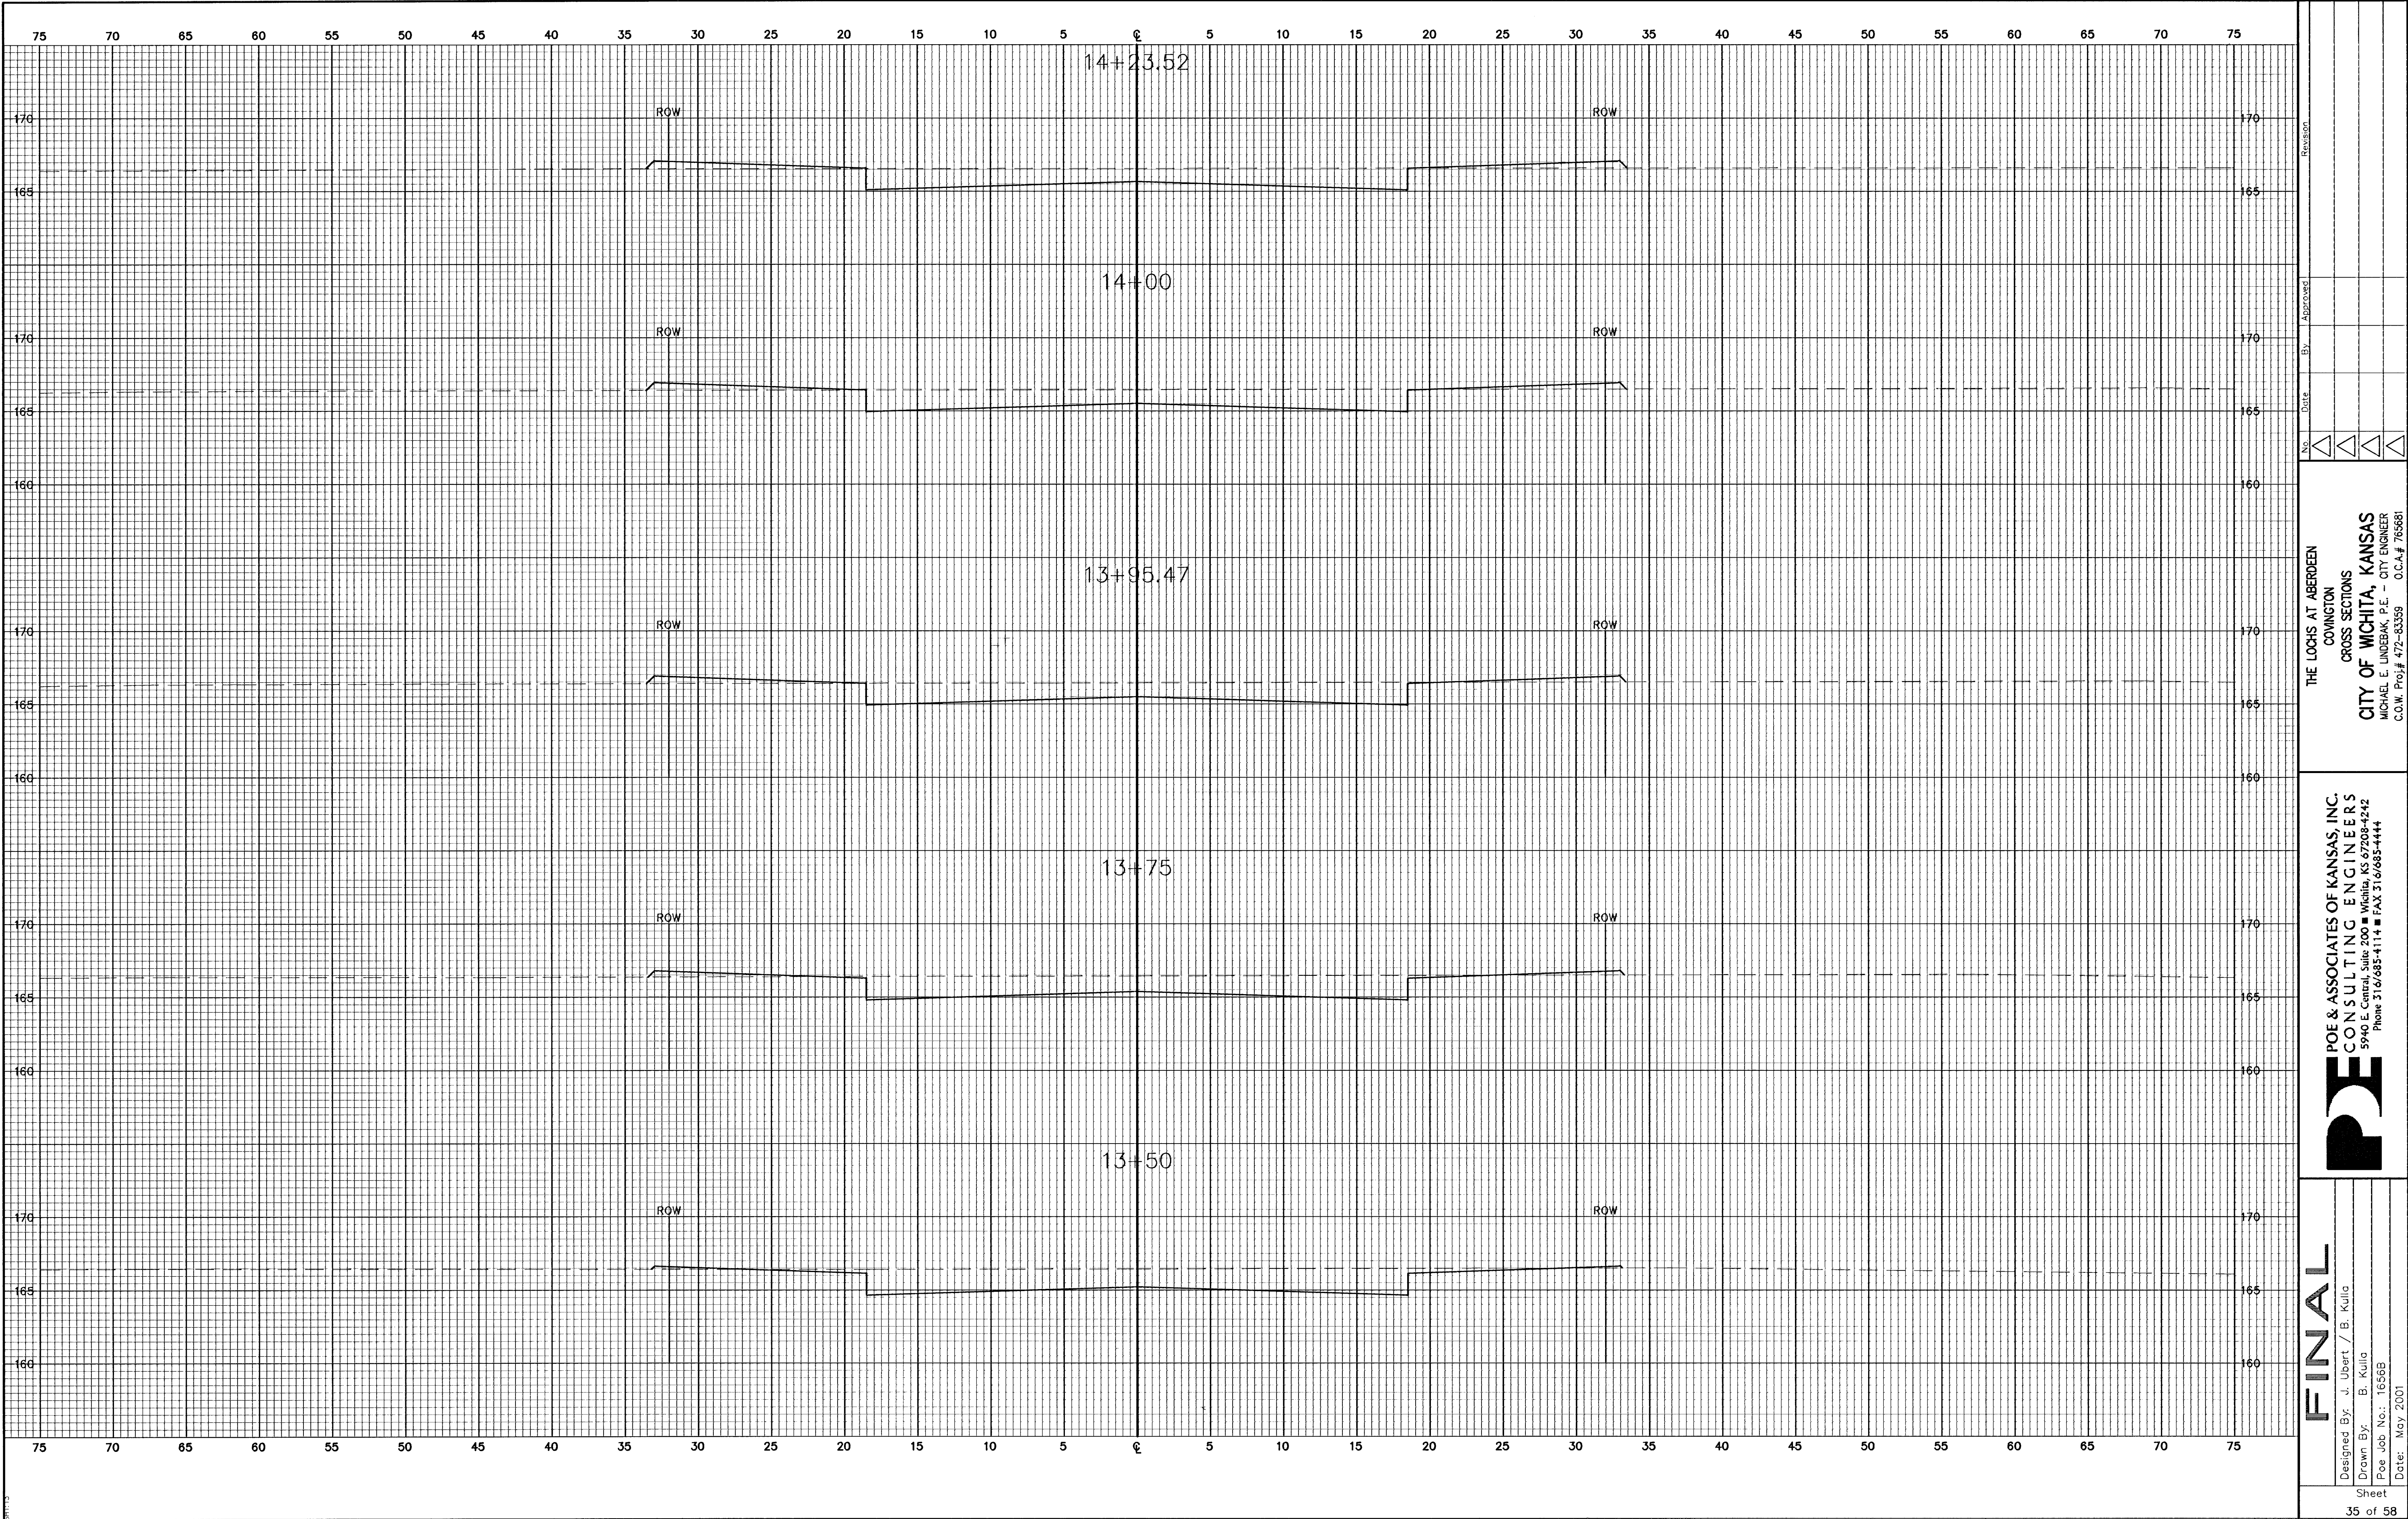

FINAL

Designed By: J. Ubert / B. Kulla
Drawn By: B. Kulla
Poe Job No.: 1656B
Date: May 2001

Sheet

35 of 58

POE POE & ASSOCIATES OF KANSAS, INC.
CONSULTING ENGINEERS
5940 E. Central, Suite 200 • Wichita, KS 67208-4242
Phone 316/685-4114 • FAX 316/685-4444

THE LOCKS AT ABERDEEN
COVINGTON
CROSS SECTIONS
CITY OF WICHITA, KANSAS
MICHAEL E. LINDBAK, P.E. - CITY ENGINEER
C.O.W. Proj.# 472-83359 O.C.A.# 76681

Revision

By

Date

No.

1

2

3