


G:\APPS\ODA\16561\sections.dwg F:\Jun 15 15:03:31 2001 Bernard Kulla - POE & ASSOCIATES OF KANSAS INC.

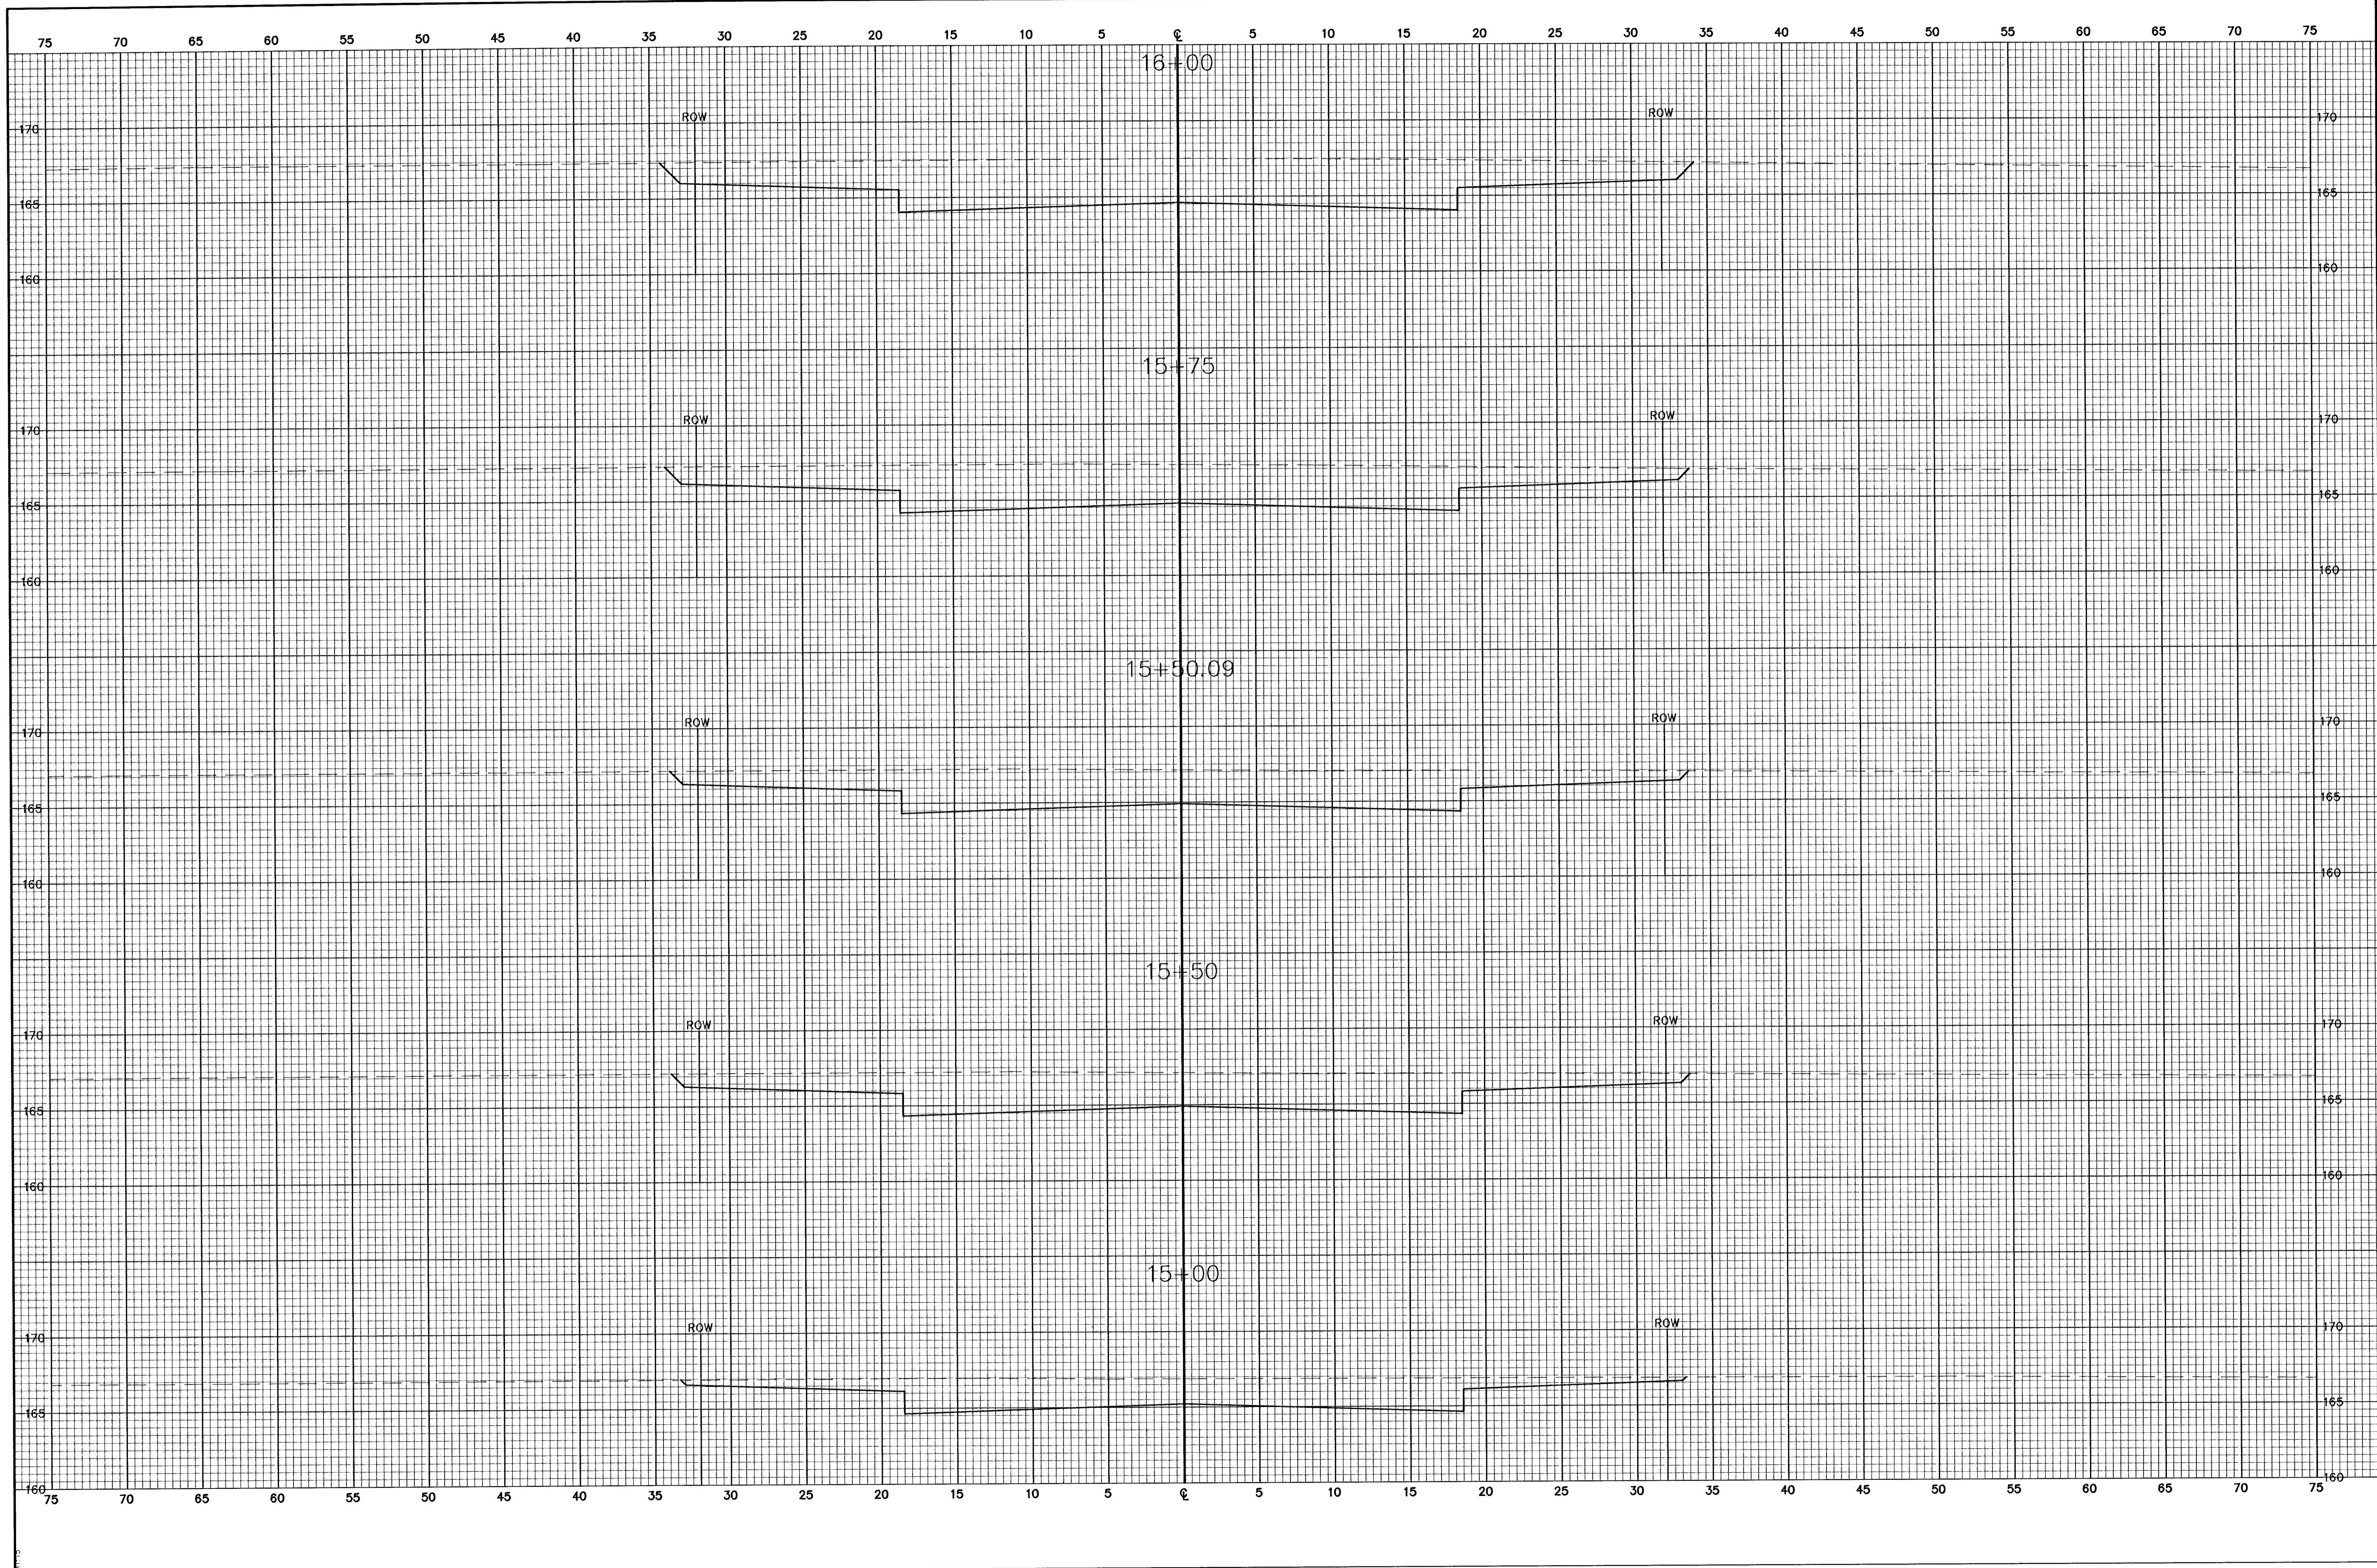

<p><b>FINAL</b></p> <p>Designed By: J. Ubert / B. Kulla          Drawn By: B. Kulla          P.O. Job No.: 1656B          Date: May 2001</p>		<p><b>POE &amp; ASSOCIATES OF KANSAS, INC.</b>  <b>CONSULTING ENGINEERS</b>          5940 E. Central, Suite 200 ■ Wichita, KS 67208-4242          Phone 316/685-4114 ■ FAX 316/685-4444</p>		<p><b>THE LOCKS AT ABERDEEN</b>          COVINGTON          CROSS SECTIONS  <b>CITY OF WICHITA, KANSAS</b>          MICHAEL E. LINDBERGH, P.E. - CITY ENGINEER          C.O.N. Proj# 472-83359 O.C.# 765681</p>	
No.	△	Date	By	Approved	Reviewed
	△				
	△				
	△				