


G:\APPS\CA\16568\sections.dwg Fri Jun 15 15:03:37 2001 Bernard Kullia - POE & ASSOCIATES OF KANSAS INC.

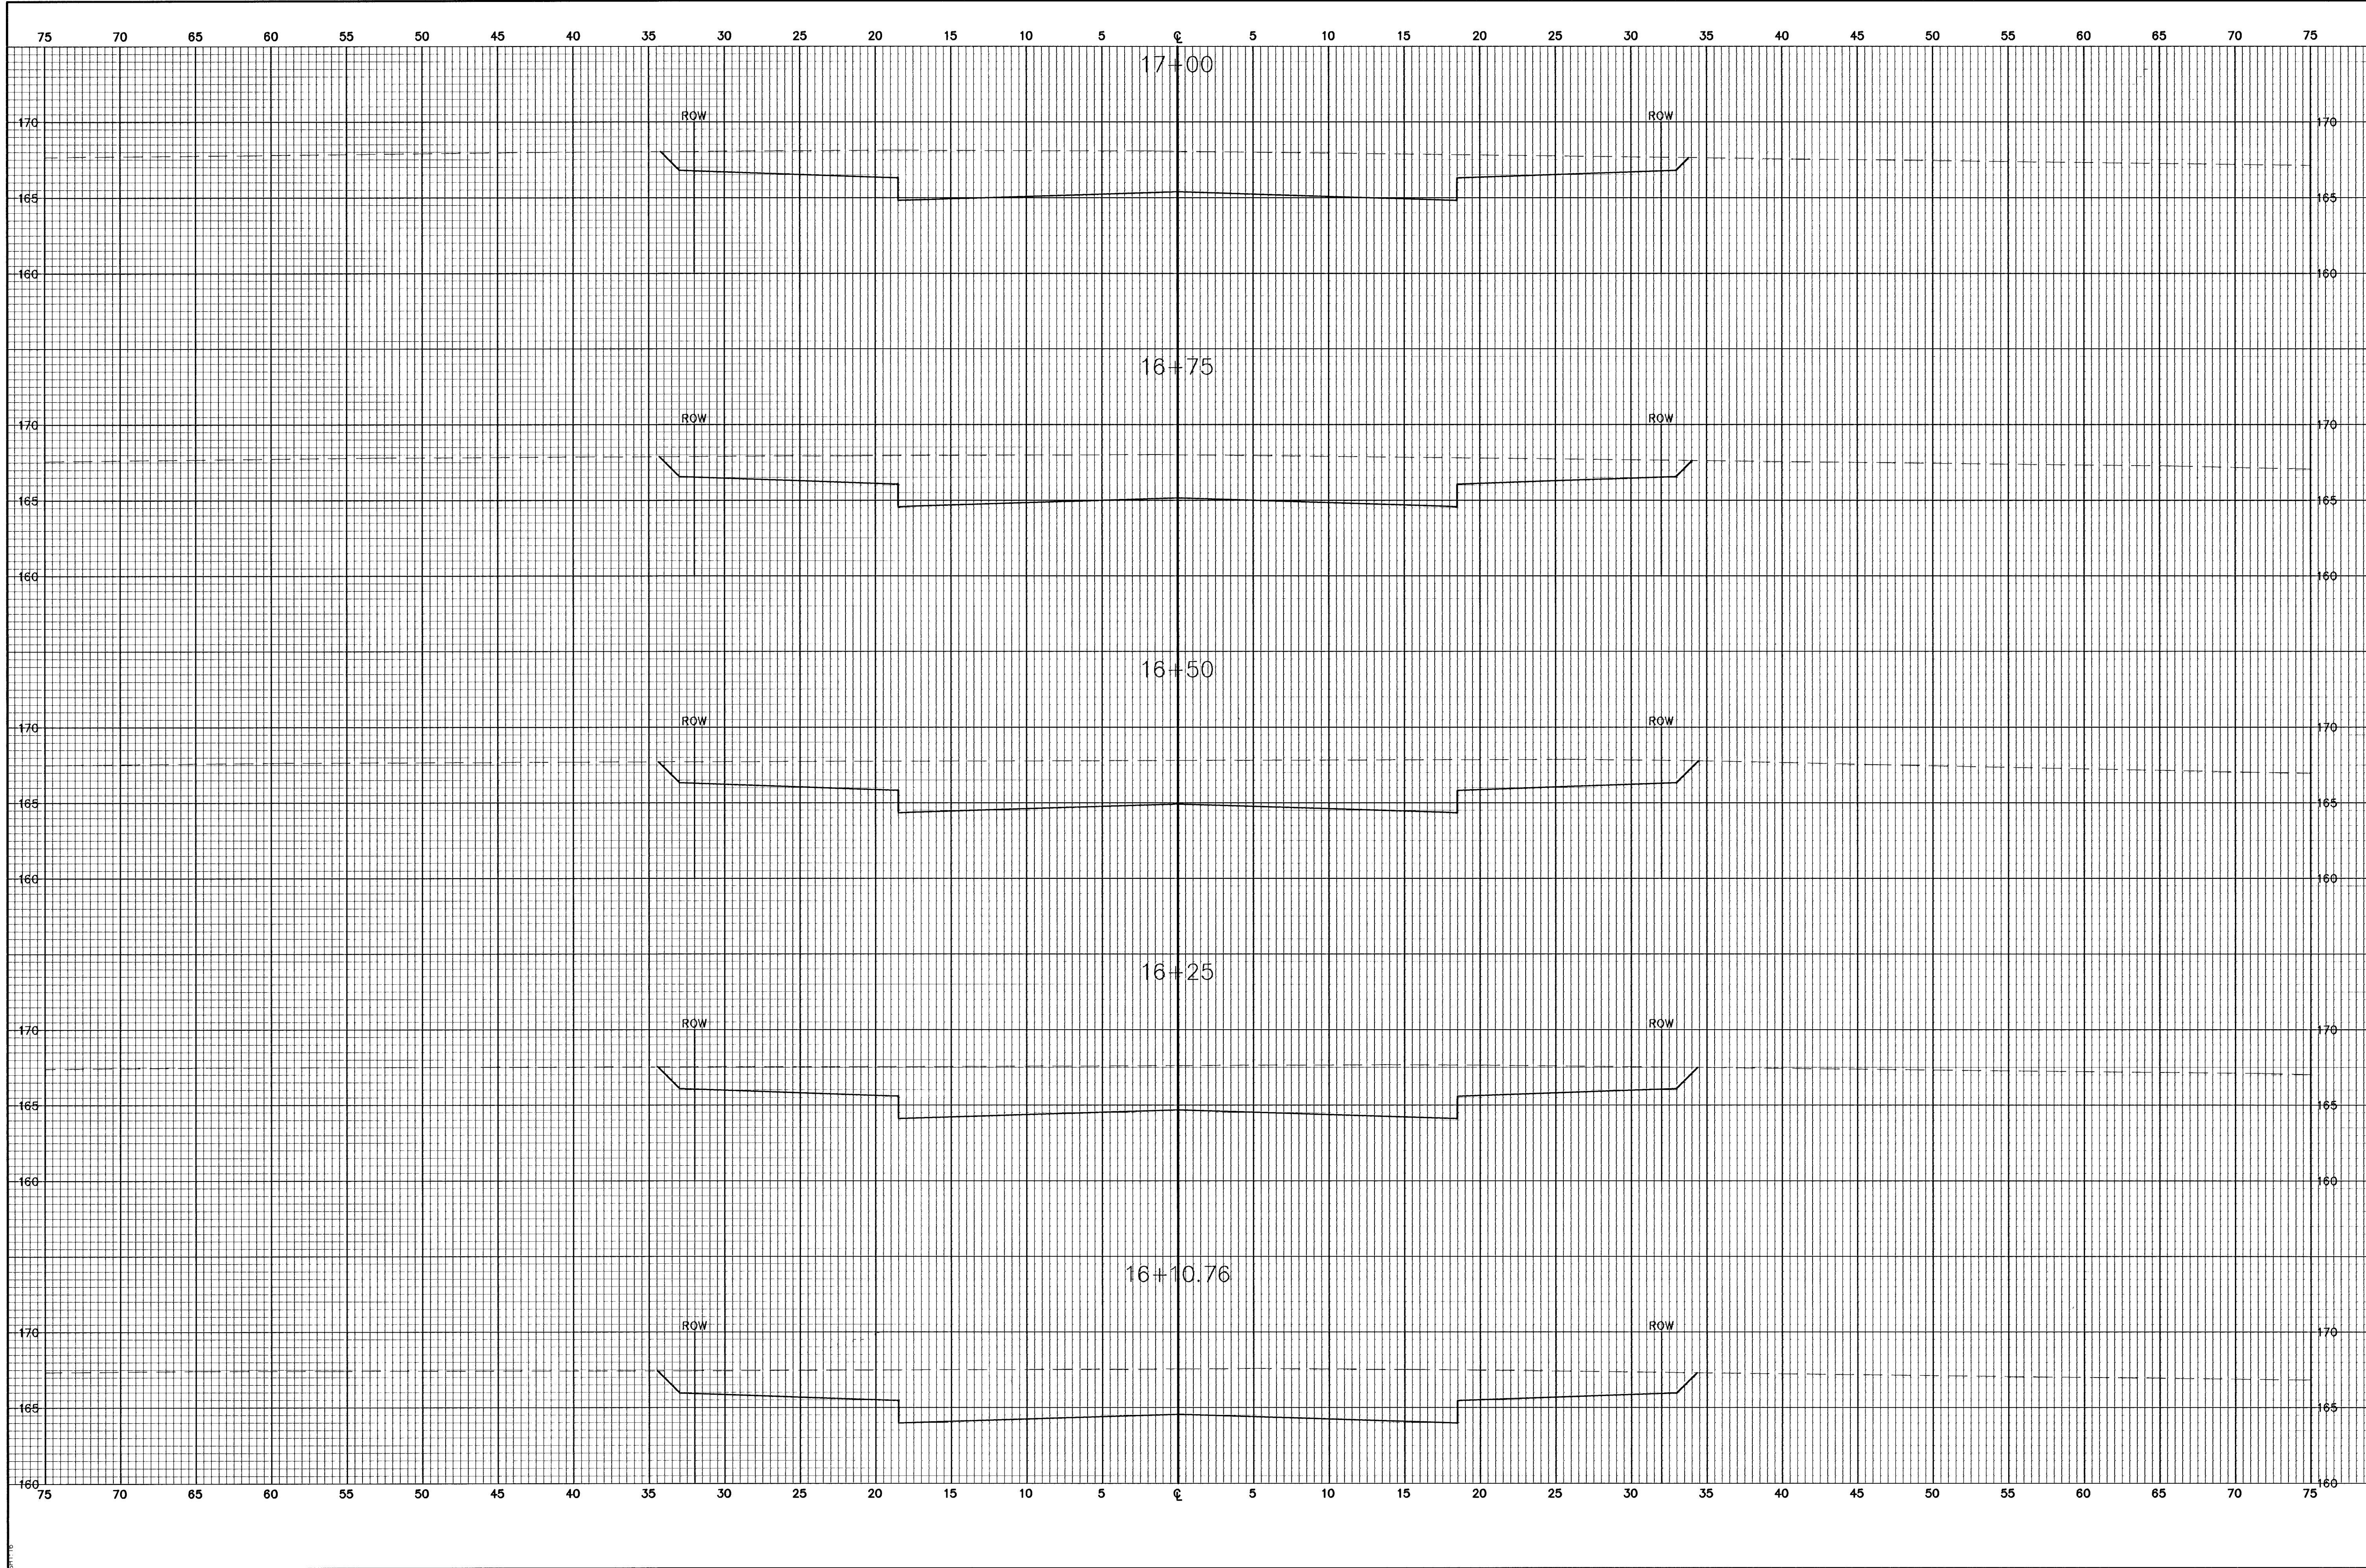

No. <input type="checkbox"/> <input type="checkbox"/> <input type="checkbox"/> <input type="checkbox"/>		Date	By	Approved	Revision
THE LOOPS AT ABERDEEN COVINGTON CROSS SECTIONS <b>CITY OF WICHITA, KANSAS</b> MICHAEL E. LINDBERAK, P.E. - CITY ENGINEER C.O.W. Proj# 472-83359 O.C.A.# 765681					
<b>POE &amp; ASSOCIATES OF KANSAS, INC.</b> <b>CONSULTING ENGINEERS</b> 3900 E. Central, Suite 200 • Wichita, KS 67208-2422 Phone 316/685-1114 • FAX 316/685-4444					
<b>FINAL</b> Designed By: J. Ubert / B. Kullia Drawn By: B. Kullia P.O. Job No.: 1656B Date: May 2001					
Sheet 38 of 58					