


G:\APPS\UCA\16550\sections.dwg Fr1 Jun 15 15:02:43 2001 Bernard Kullia - P.E. & ASSOCIATES OF KANSAS, INC.

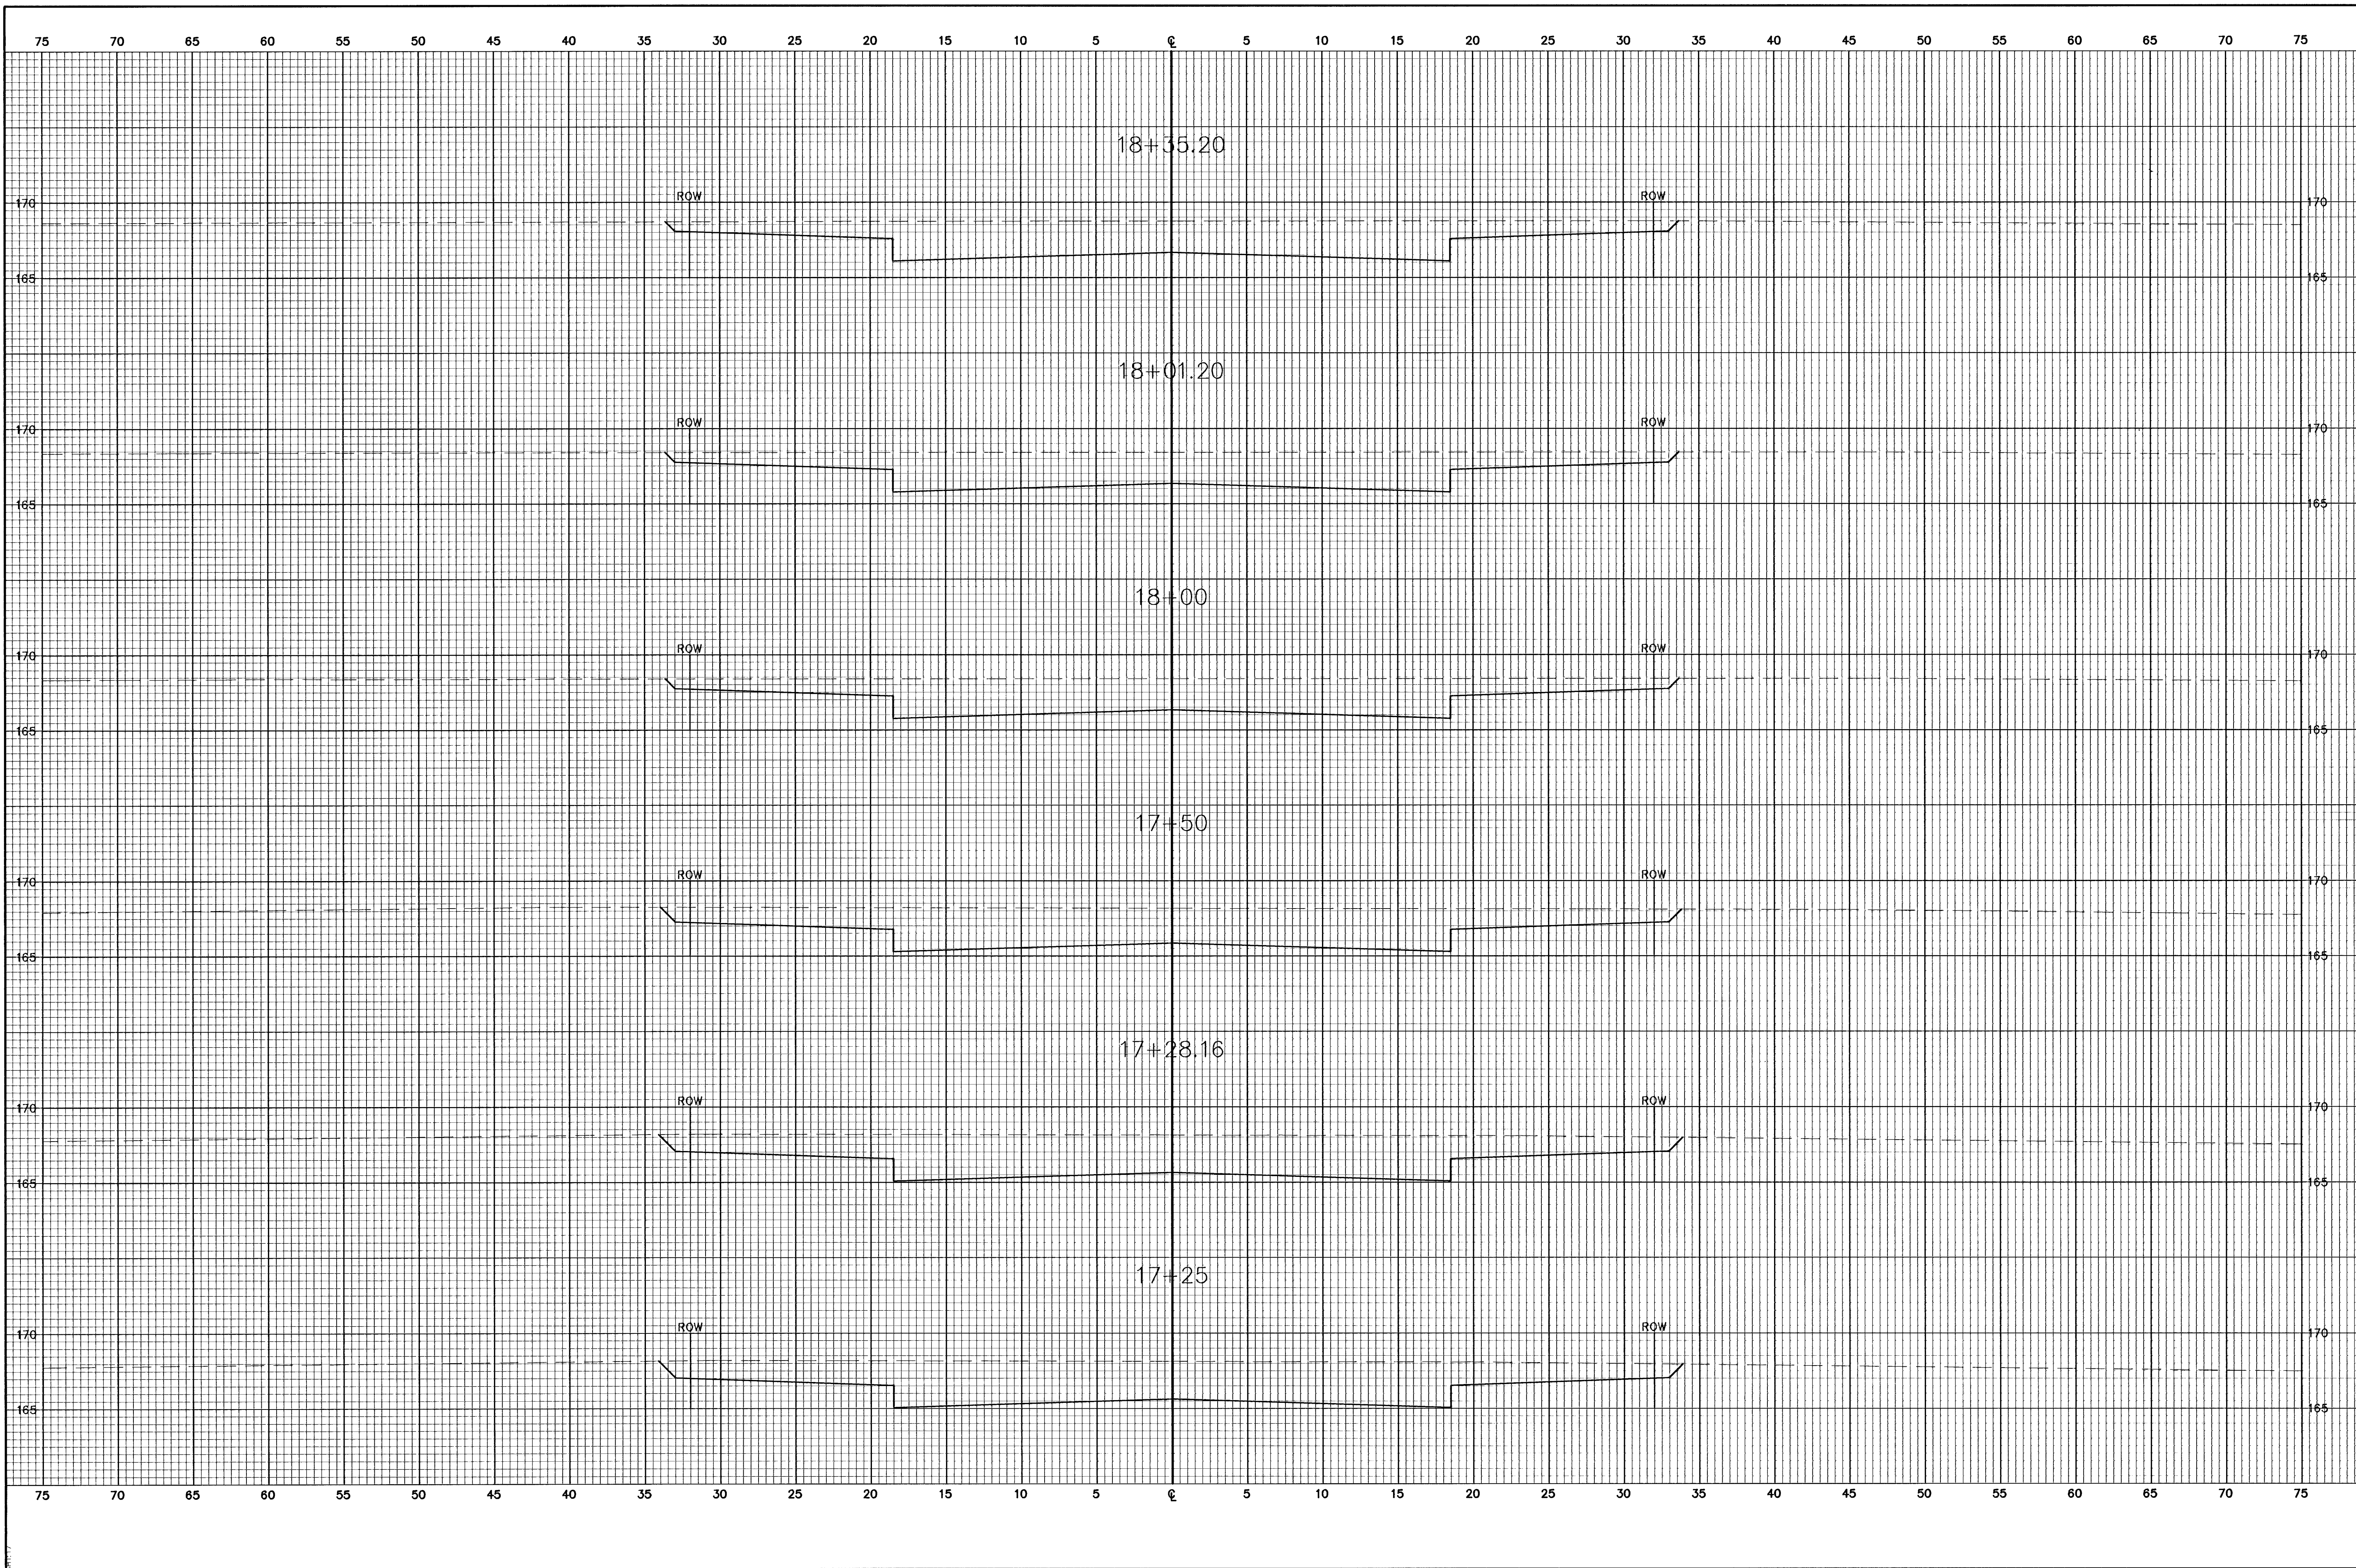

THE LOCHS AT ABERDEEN COWINGTON CROSS SECTIONS CITY OF WICHITA, KANSAS MICHAEL E. LINDBERGH, P.E. - CITY ENGINEER C.O.W. Proj# 472-83359 O.C.A.# 765681	
POE & ASSOCIATES OF KANSAS, INC. CONSULTING ENGINEERS 3940 E. Central, Suite 200 • Wichita, KS 67208-4242 Phone 316/685-1114 • FAX 316/685-1444	
Designed By: J. Ubert / B. Kullia Drawn By: B. Kullia P.O. Job No.: 1655B Date: May 2001	No. <input type="checkbox"/> <input type="checkbox"/> <input type="checkbox"/> <input type="checkbox"/> <input type="checkbox"/> Date By Approved
FINAL Sheet 39 of 58	