


G:\APPS\CA\16568\sections.dwg Fri Jun 15 15:03:30 2001 Bernard Kulla - POE & ASSOCIATES OF KANSAS INC.

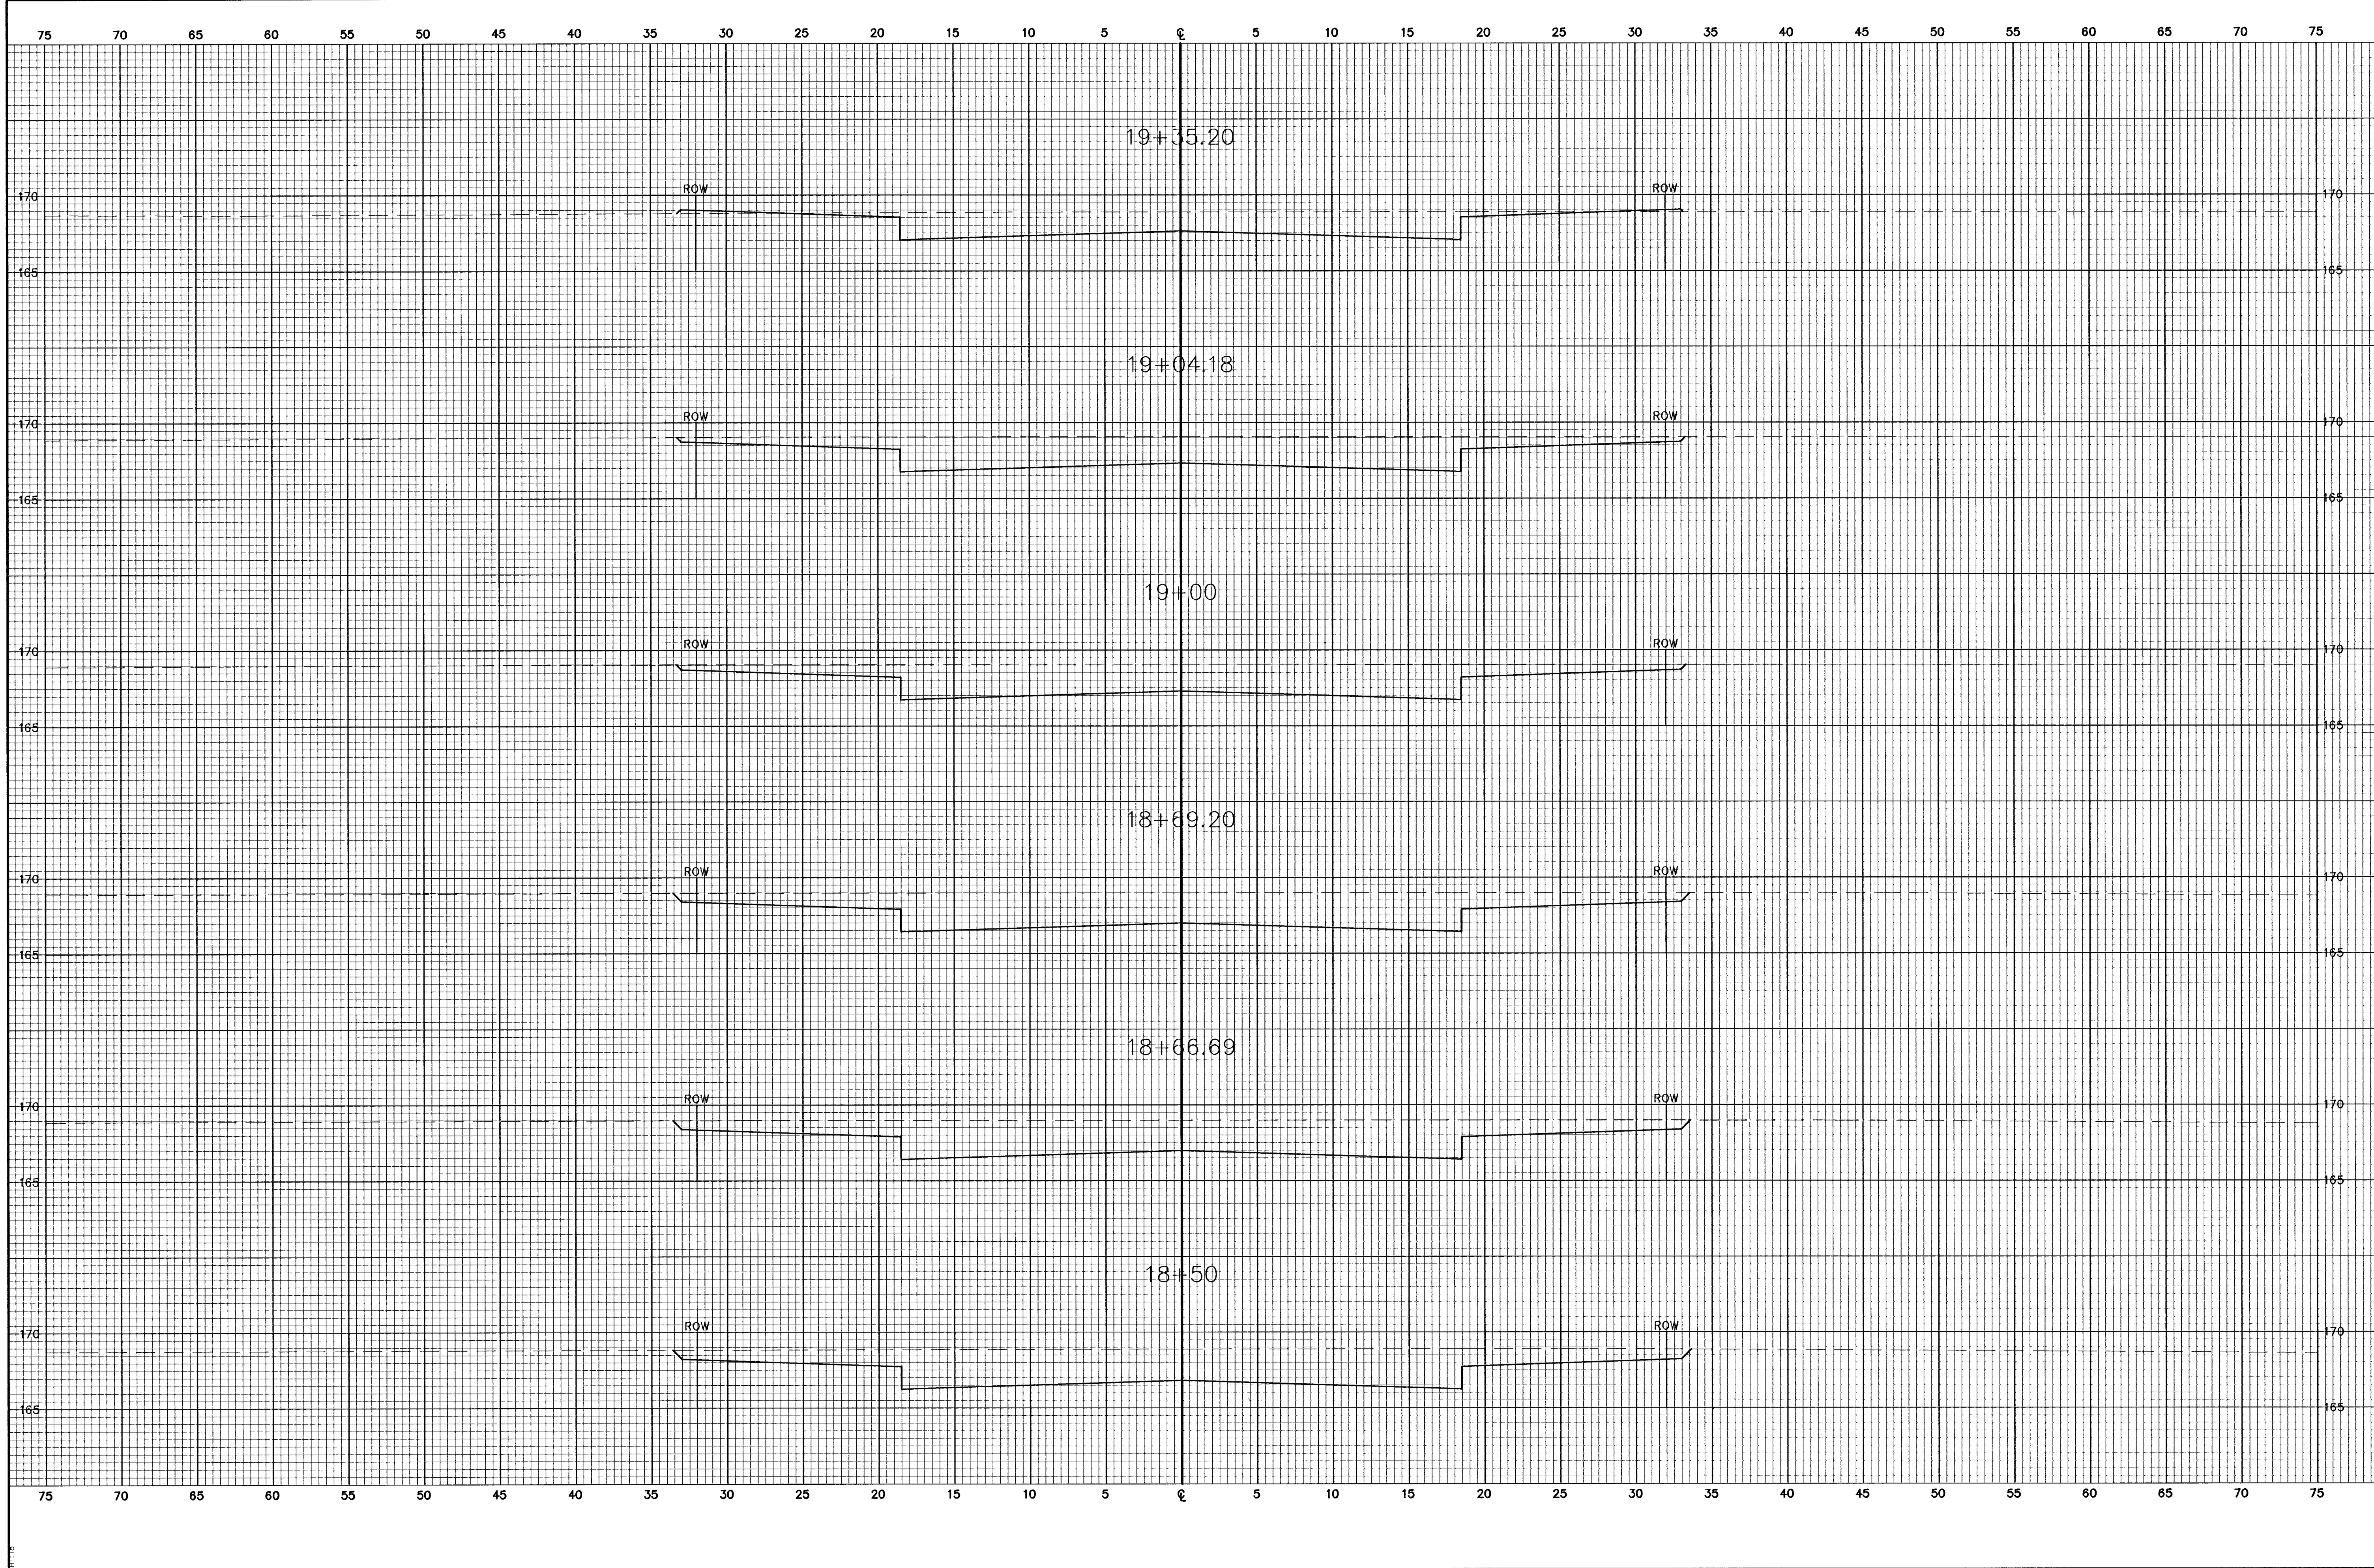

<p><b>FINAL</b></p> <p>Designed By: J. Ubert / B. Kulla          Drawn By: B. Kulla          P.O. Job No.: 16568          Date: May 2001</p>		<p><b>POE &amp; ASSOCIATES OF KANSAS, INC.</b>  <b>CONSULTING ENGINEERS</b>          3900 E. Central, Suite 200 • Wichita, KS 67208-4242          Phone 316/685-1114 • FAX 316/685-4444</p>	
<p>Sheet 40 of 58</p>		<p><b>THE LOUIS AT ABERDEEN</b>          COVINGTON          CROSS SECTIONS  <b>CITY OF WICHITA, KANSAS</b>          MICHAEL E. LINDBAK, P.E. - CITY ENGINEER          C.O.W. Proj.# 472-83359 O.C.A.# 765681</p>	
No.	Date	By	Approved