


6:\APPS\CA\IP\8888\8888\sections.dwg F1 Jun 15 15:03:56 2001 Bernard Kullia - P.E. & ASSOCIATES OF KANSAS INC.

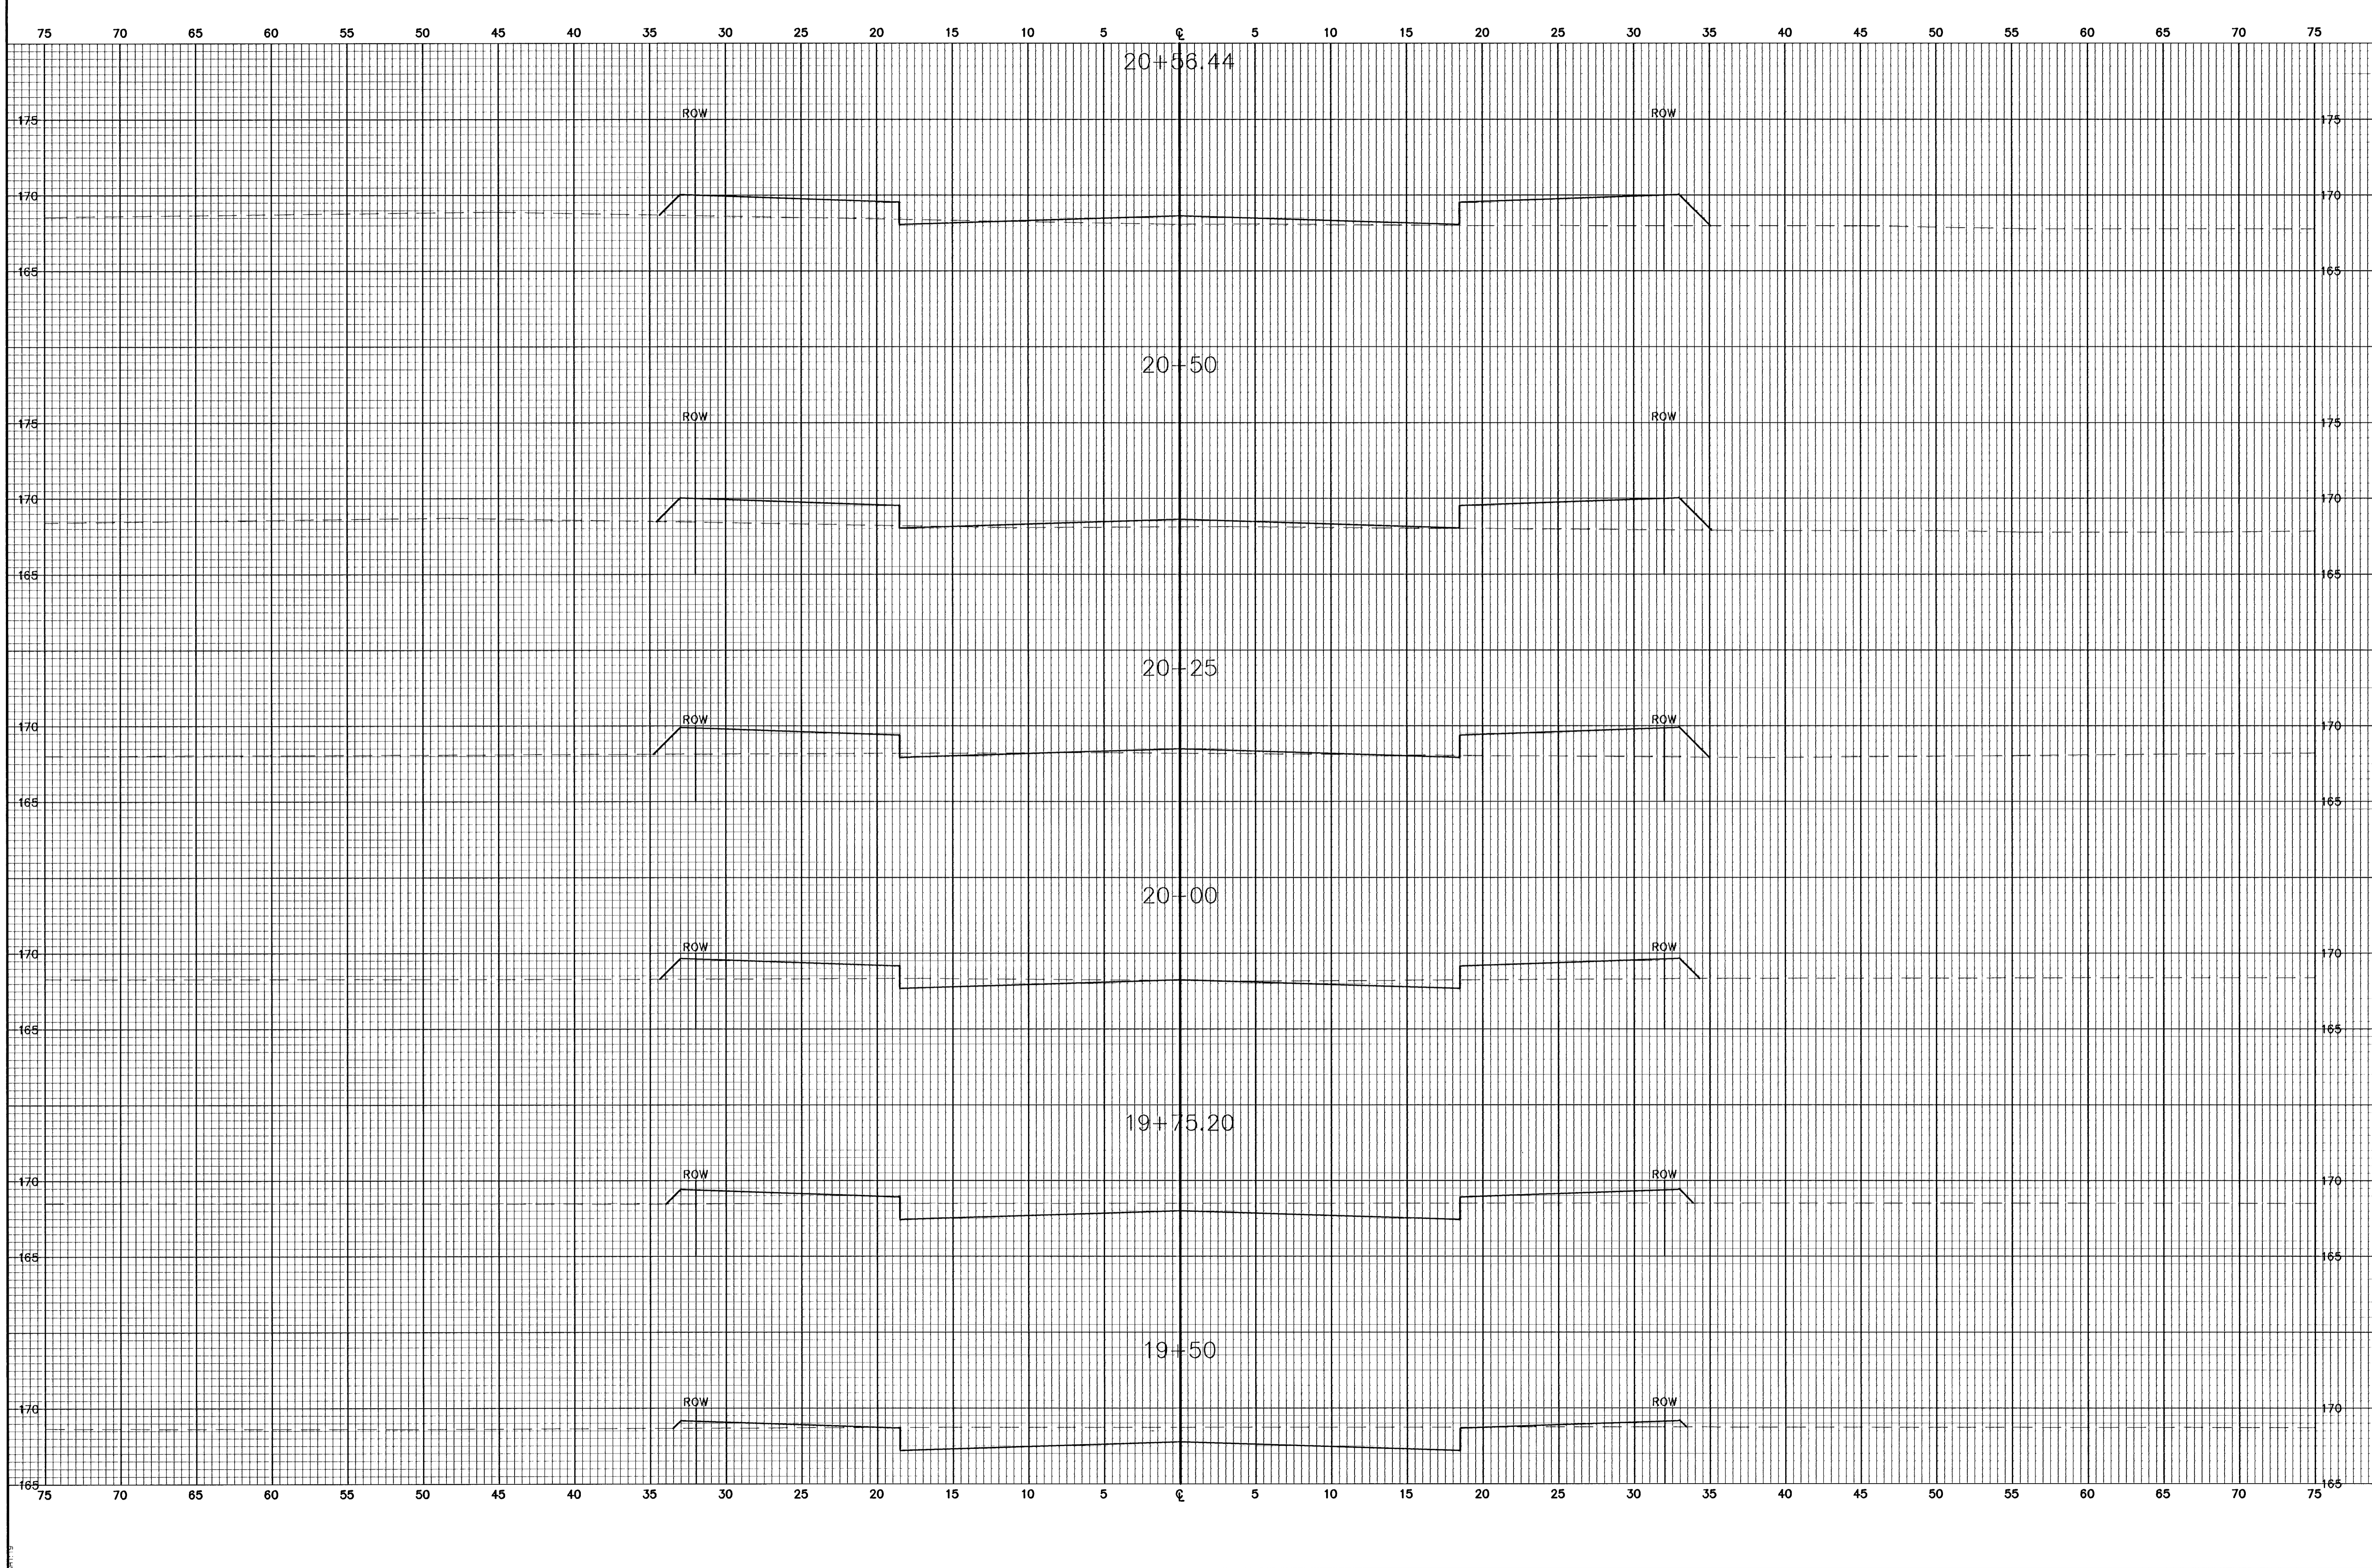

No.	Date	By	Approved
△			
△			
△			
△			

THE LOOHS AT ABERDEEN
 COVINGTON
 CROSS SECTIONS
CITY OF WICHITA, KANSAS
 MICHAEL E. LINDBAK, P.E. - CITY ENGINEER
 C.O.W. Proj.# 472-83359 O.C.A.# 765881

POE & ASSOCIATES OF KANSAS, INC.
CONSULTING ENGINEERS
 5950 E. Central, Suite 200 • Wichita, KS 67208-4242
 Phone 316/685-1114 • FAX 316/685-4444

FINAL
 Designed By: J. Ubert / B. Kullia
 Drawn By: B. Kullia
 P.O. Job No.: 1656B
 Date: May 2001

Sheet
 41 of 58