


6:\APPS\CA\IP\6558\sections.dwg Fri Jun 15 15:04:07 2001 Bernard Kulla - P&E & ASSOCIATES OF KANSAS INC.

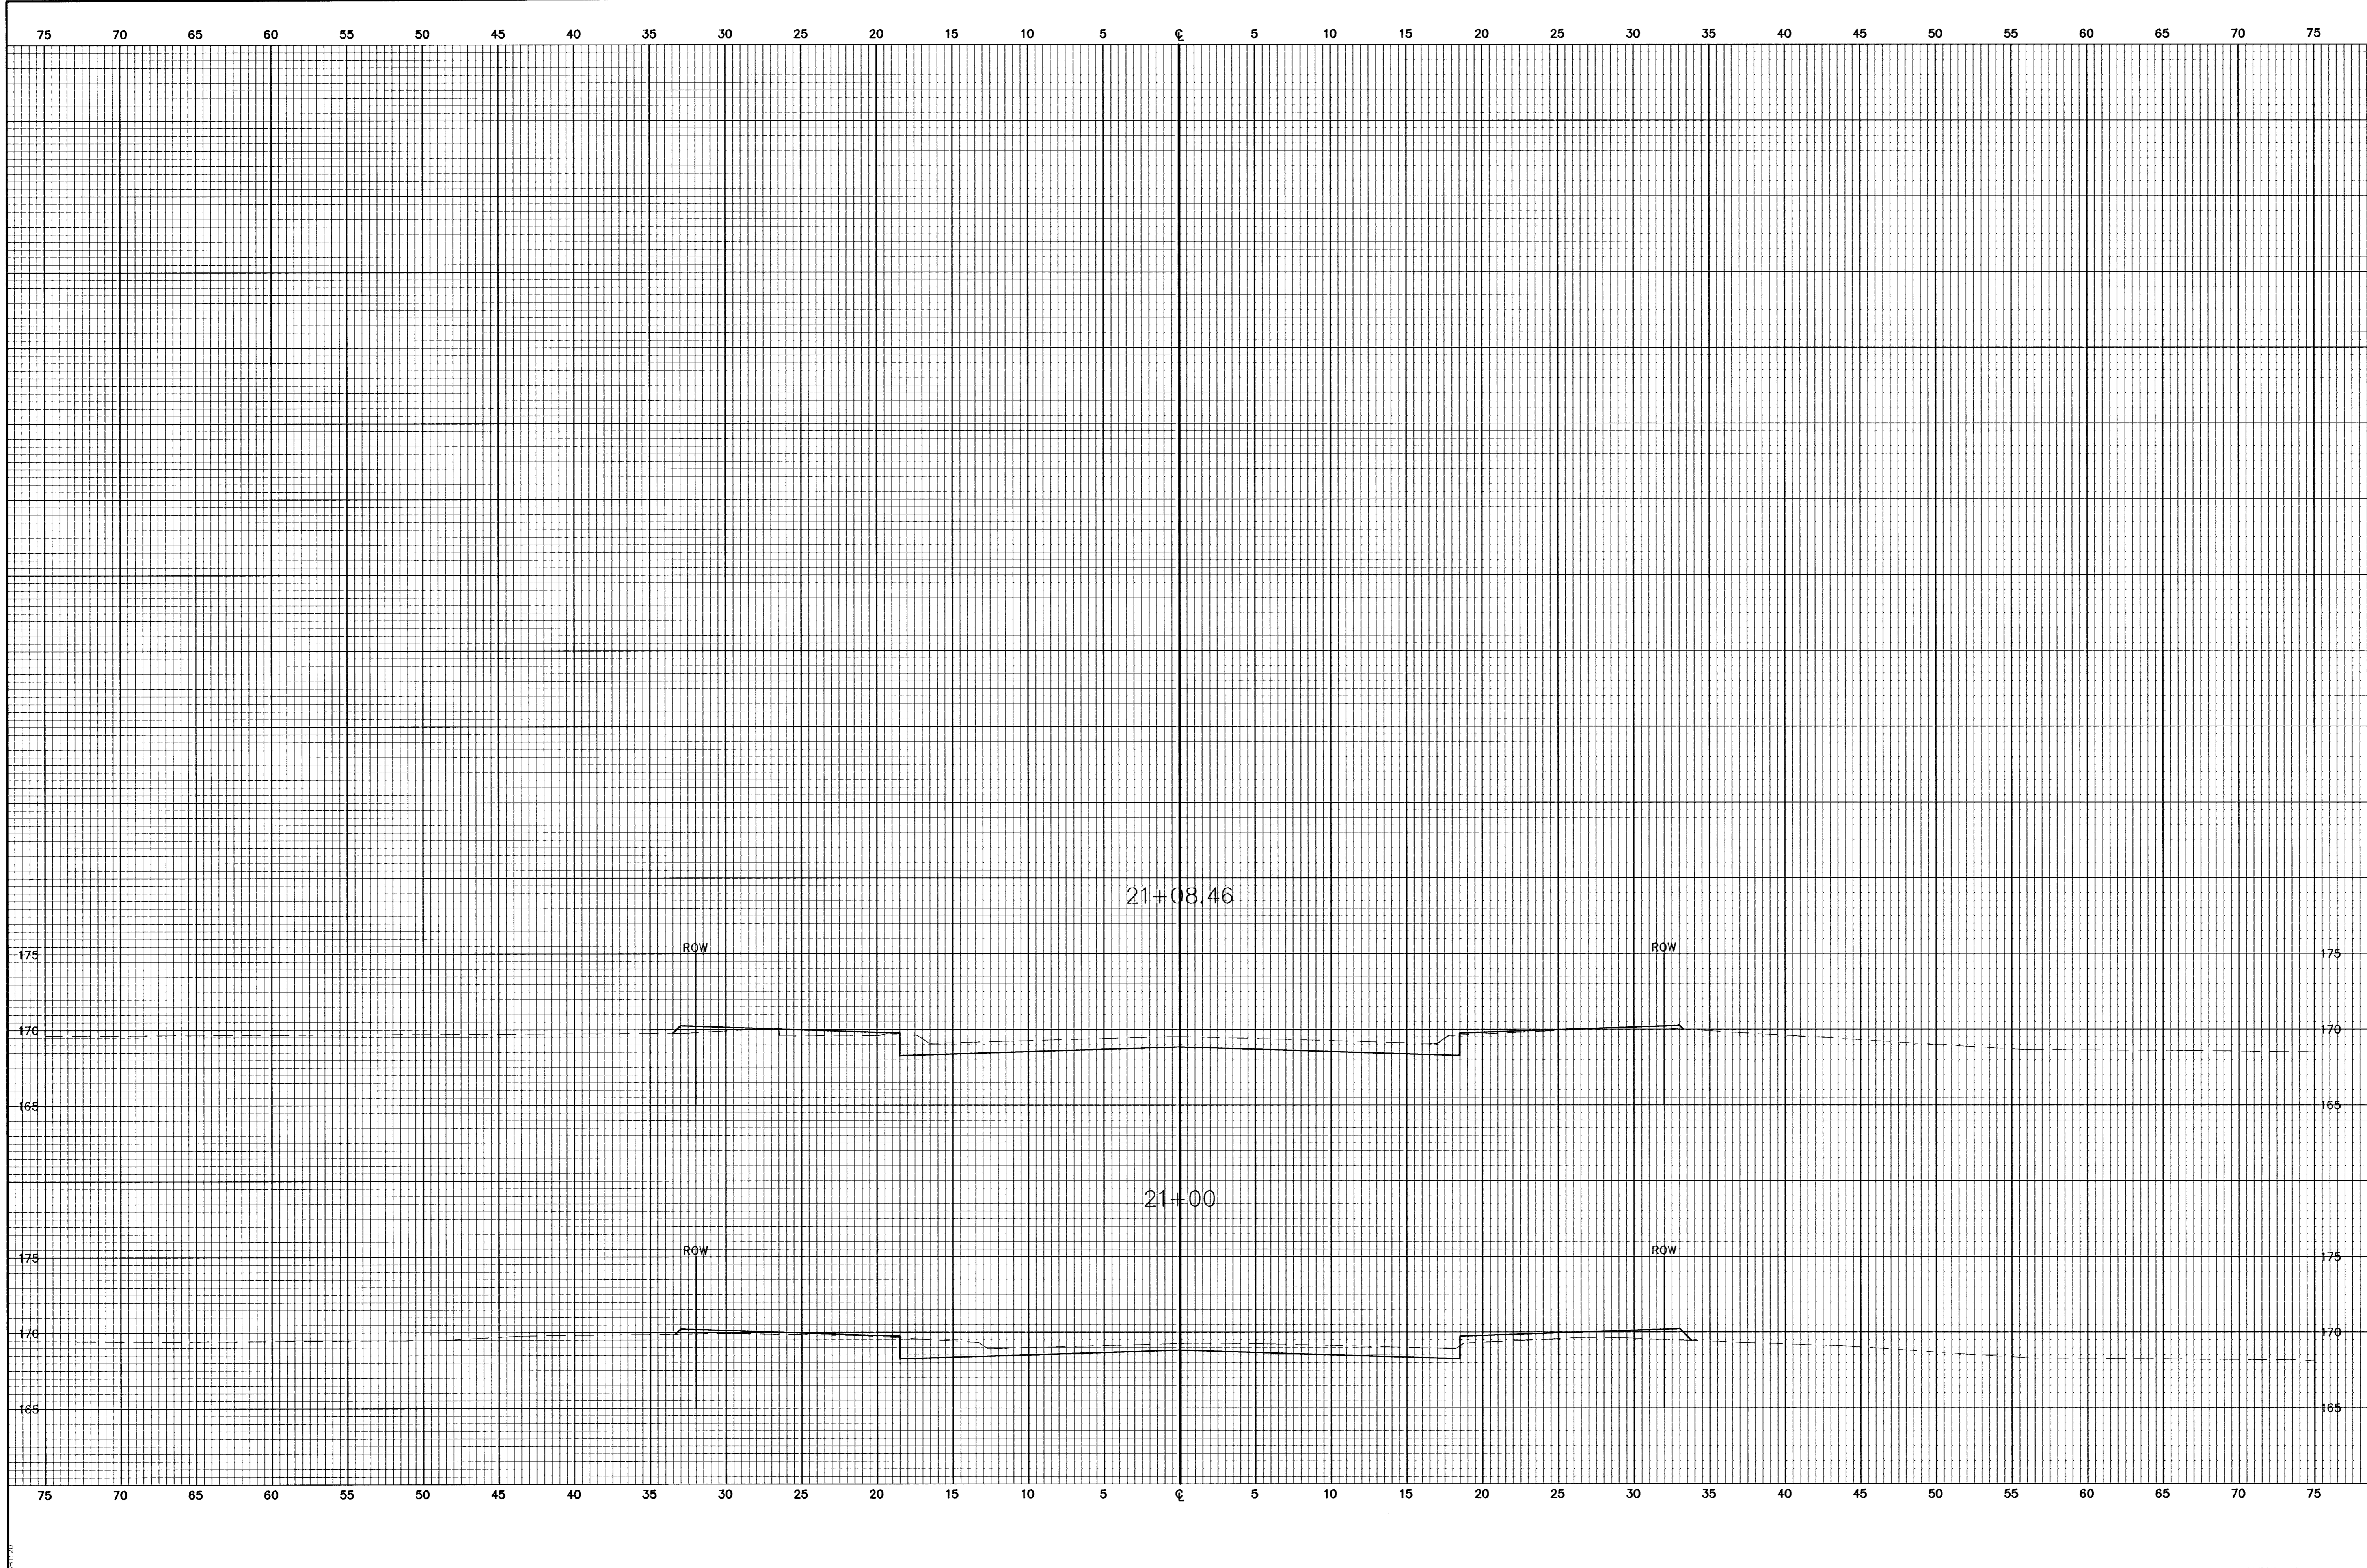

Revision	
By	
Date	
No.	△
THE LOCHS AT ABERDEEN COVINGTON CROSS SECTIONS <b>CITY OF WICHITA, KANSAS</b> MICHAEL E. LINDEBAK, P.E. - CITY ENGINEER C.O.W. Proj.# 472-83359 O.C.A.# 765881	
<b>POE &amp; ASSOCIATES OF KANSAS, INC.</b> <b>CONSULTING ENGINEERS</b> 5940 E. Central, Suite 200 • Wichita, KS 67208-4242 Phone 316/685-1114 • FAX 316/685-4444	
<b>FINAL</b> Designed By: J. Ubert / B. Kulla Drawn By: B. Kulla P&E Job No.: 1656B Date: May 2001	
Sheet <b>42 of 58</b>	