


G:\APPS\CA\16566\sections.dwg Fri Jun 15 15:04:13 2001 Bernard Kulla - POE & ASSOCIATES OF KANSAS, INC.

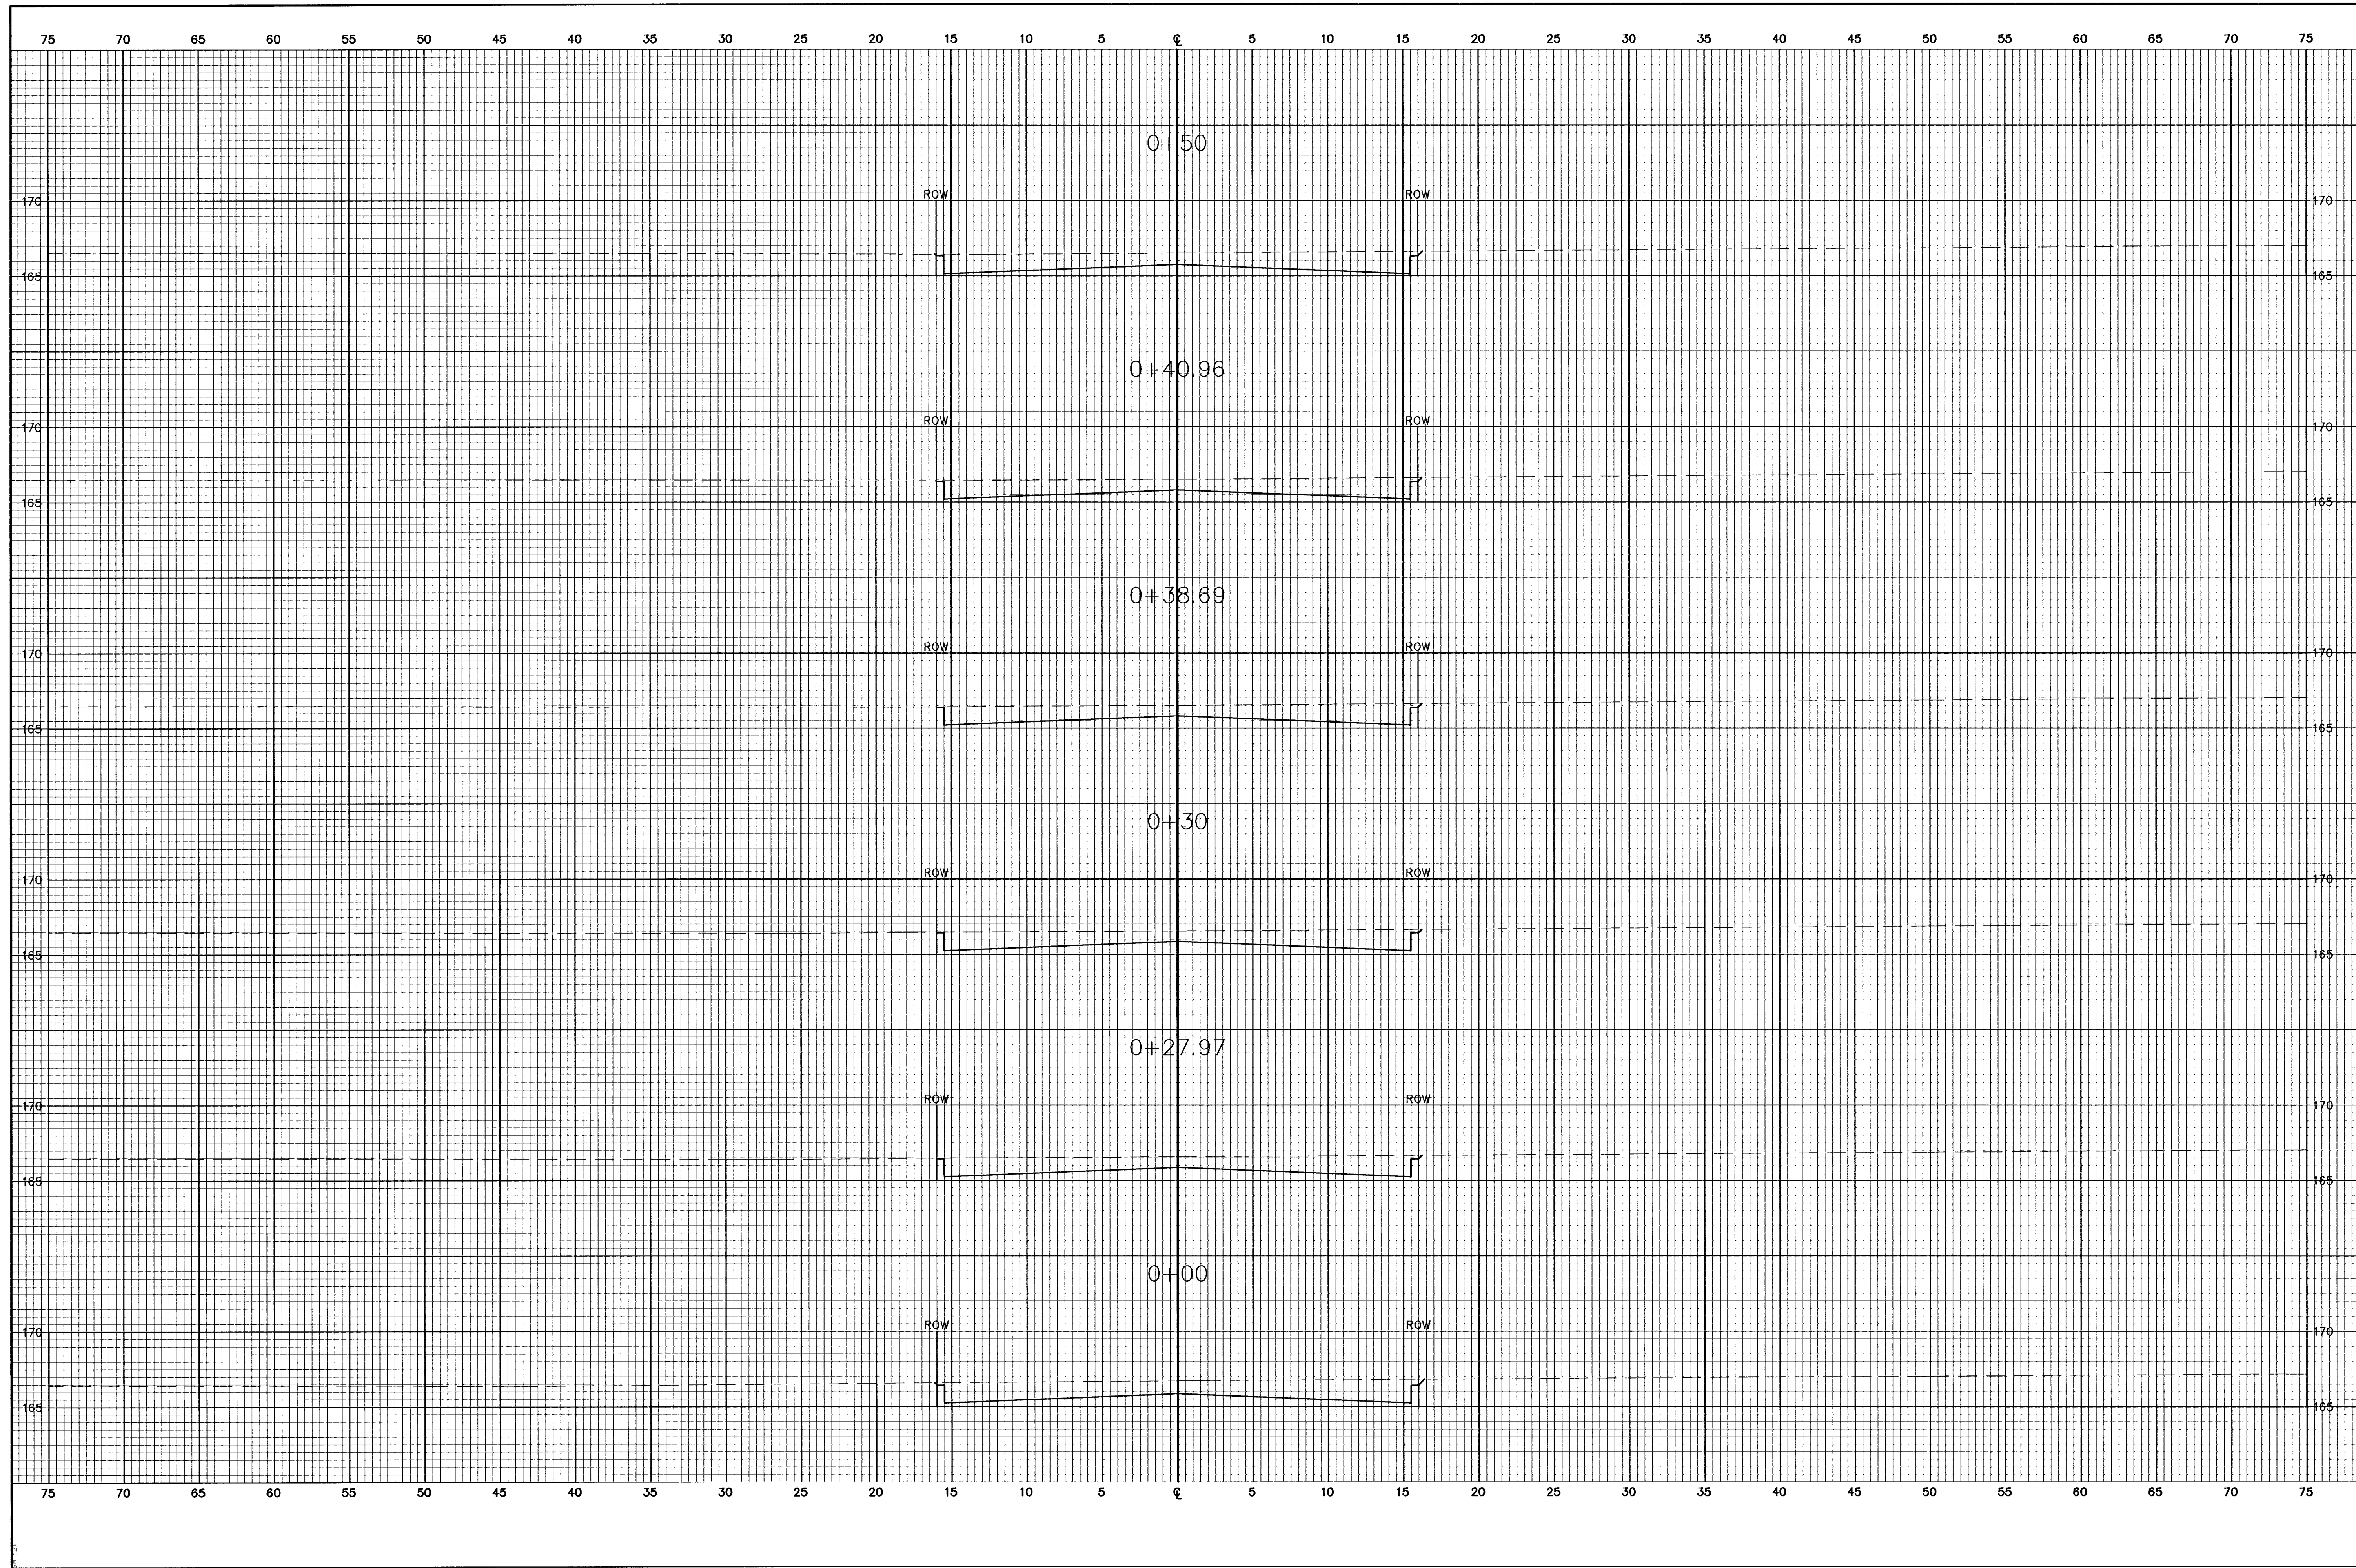

Revised			
Approved			
Date			
No.	△	△	△
<p>THE LOCHS AT ABERDEEN          COWINGTON, CT.          CROSS SECTIONS  <b>CITY OF WICHITA, KANSAS</b>          MICHAEL E. UNDERAK, P.E. - CITY ENGINEER          C.O.M. Proj# 472-83359 O.C.A.# 765681</p>			
<p><b>POE &amp; ASSOCIATES OF KANSAS, INC.</b>  <b>CONSULTING ENGINEERS</b>          5940 E. Central, Suite 200 ■ Wichita, KS 67208-4242          Phone 316/685-4114 ■ FAX 316/685-4444</p>			
<p><b>FINAL</b></p>			
Designed By:	J. Ubert / B. Kulla		
Drawn By:	B. Kulla		
Poe Job No.:	16568		
Date:	May 2001		
Sheet			
43 of 58			