


G:\APPS\DOCS\1656B\sections.dwg Fri Jun 15 15:04:32 2001 Bernard Kulla - POE & ASSOCIATES OF KANSAS, INC.

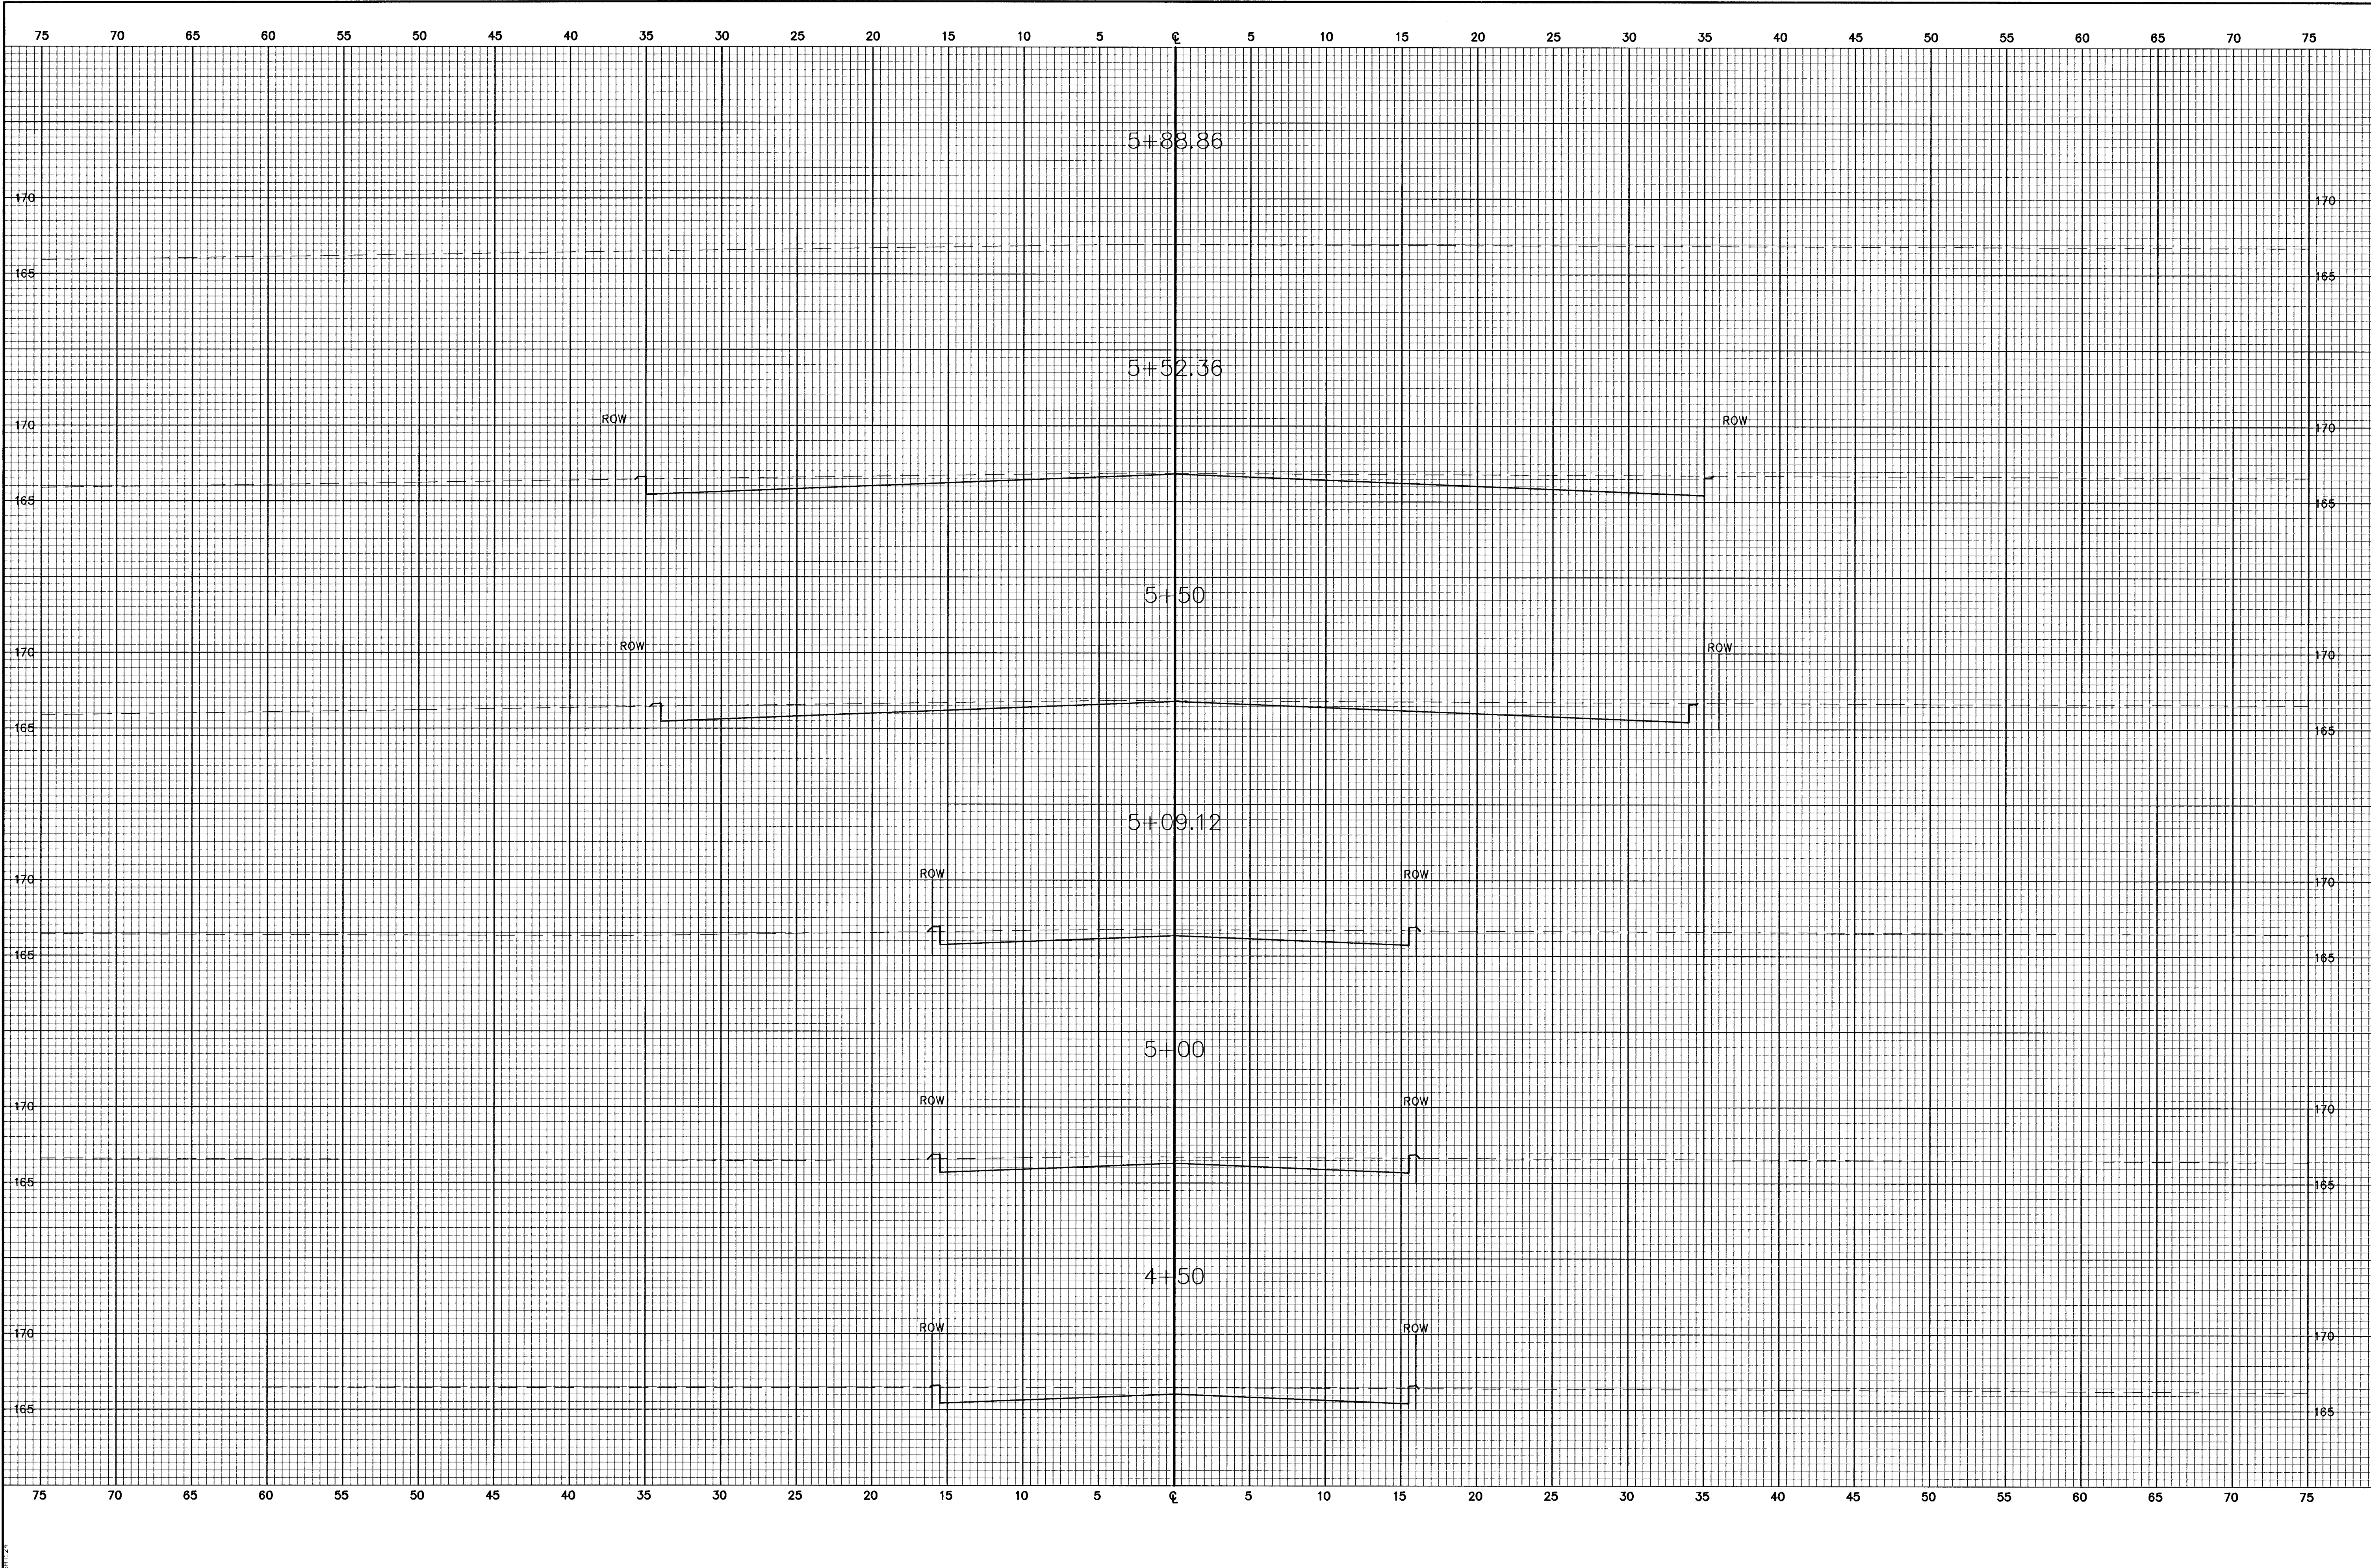

FINAL	Designed By: J. Ubert / B. Kulla		THE LOCKS AT ABERDEEN COVINGTON, CT.		No.	Date	By	Approved	Revision
	Drawn By: B. Kulla		CROSS SECTIONS						
Poe Job No.: 1656B		POE & ASSOCIATES OF KANSAS, INC. CONSULTING ENGINEERS 5940 E. Central, Suite 200 ■ Wichita, KS 67208-4242 Phone 316/685-4114 ■ FAX 316/685-4444		CITY OF WICHITA, KANSAS					
Sheet				MICHAEL E. UNDEBAK, P.E. - CITY ENGINEER					
46 of 58				C.O.W. Proj# 472-83359 O.C.A.# 765881					