


G:\APPS\DATA\16560\sections.dwg Fr: Jun 15 15:04:39 2001 Bernard Kulla - POE & ASSOCIATES OF KANSAS, INC.

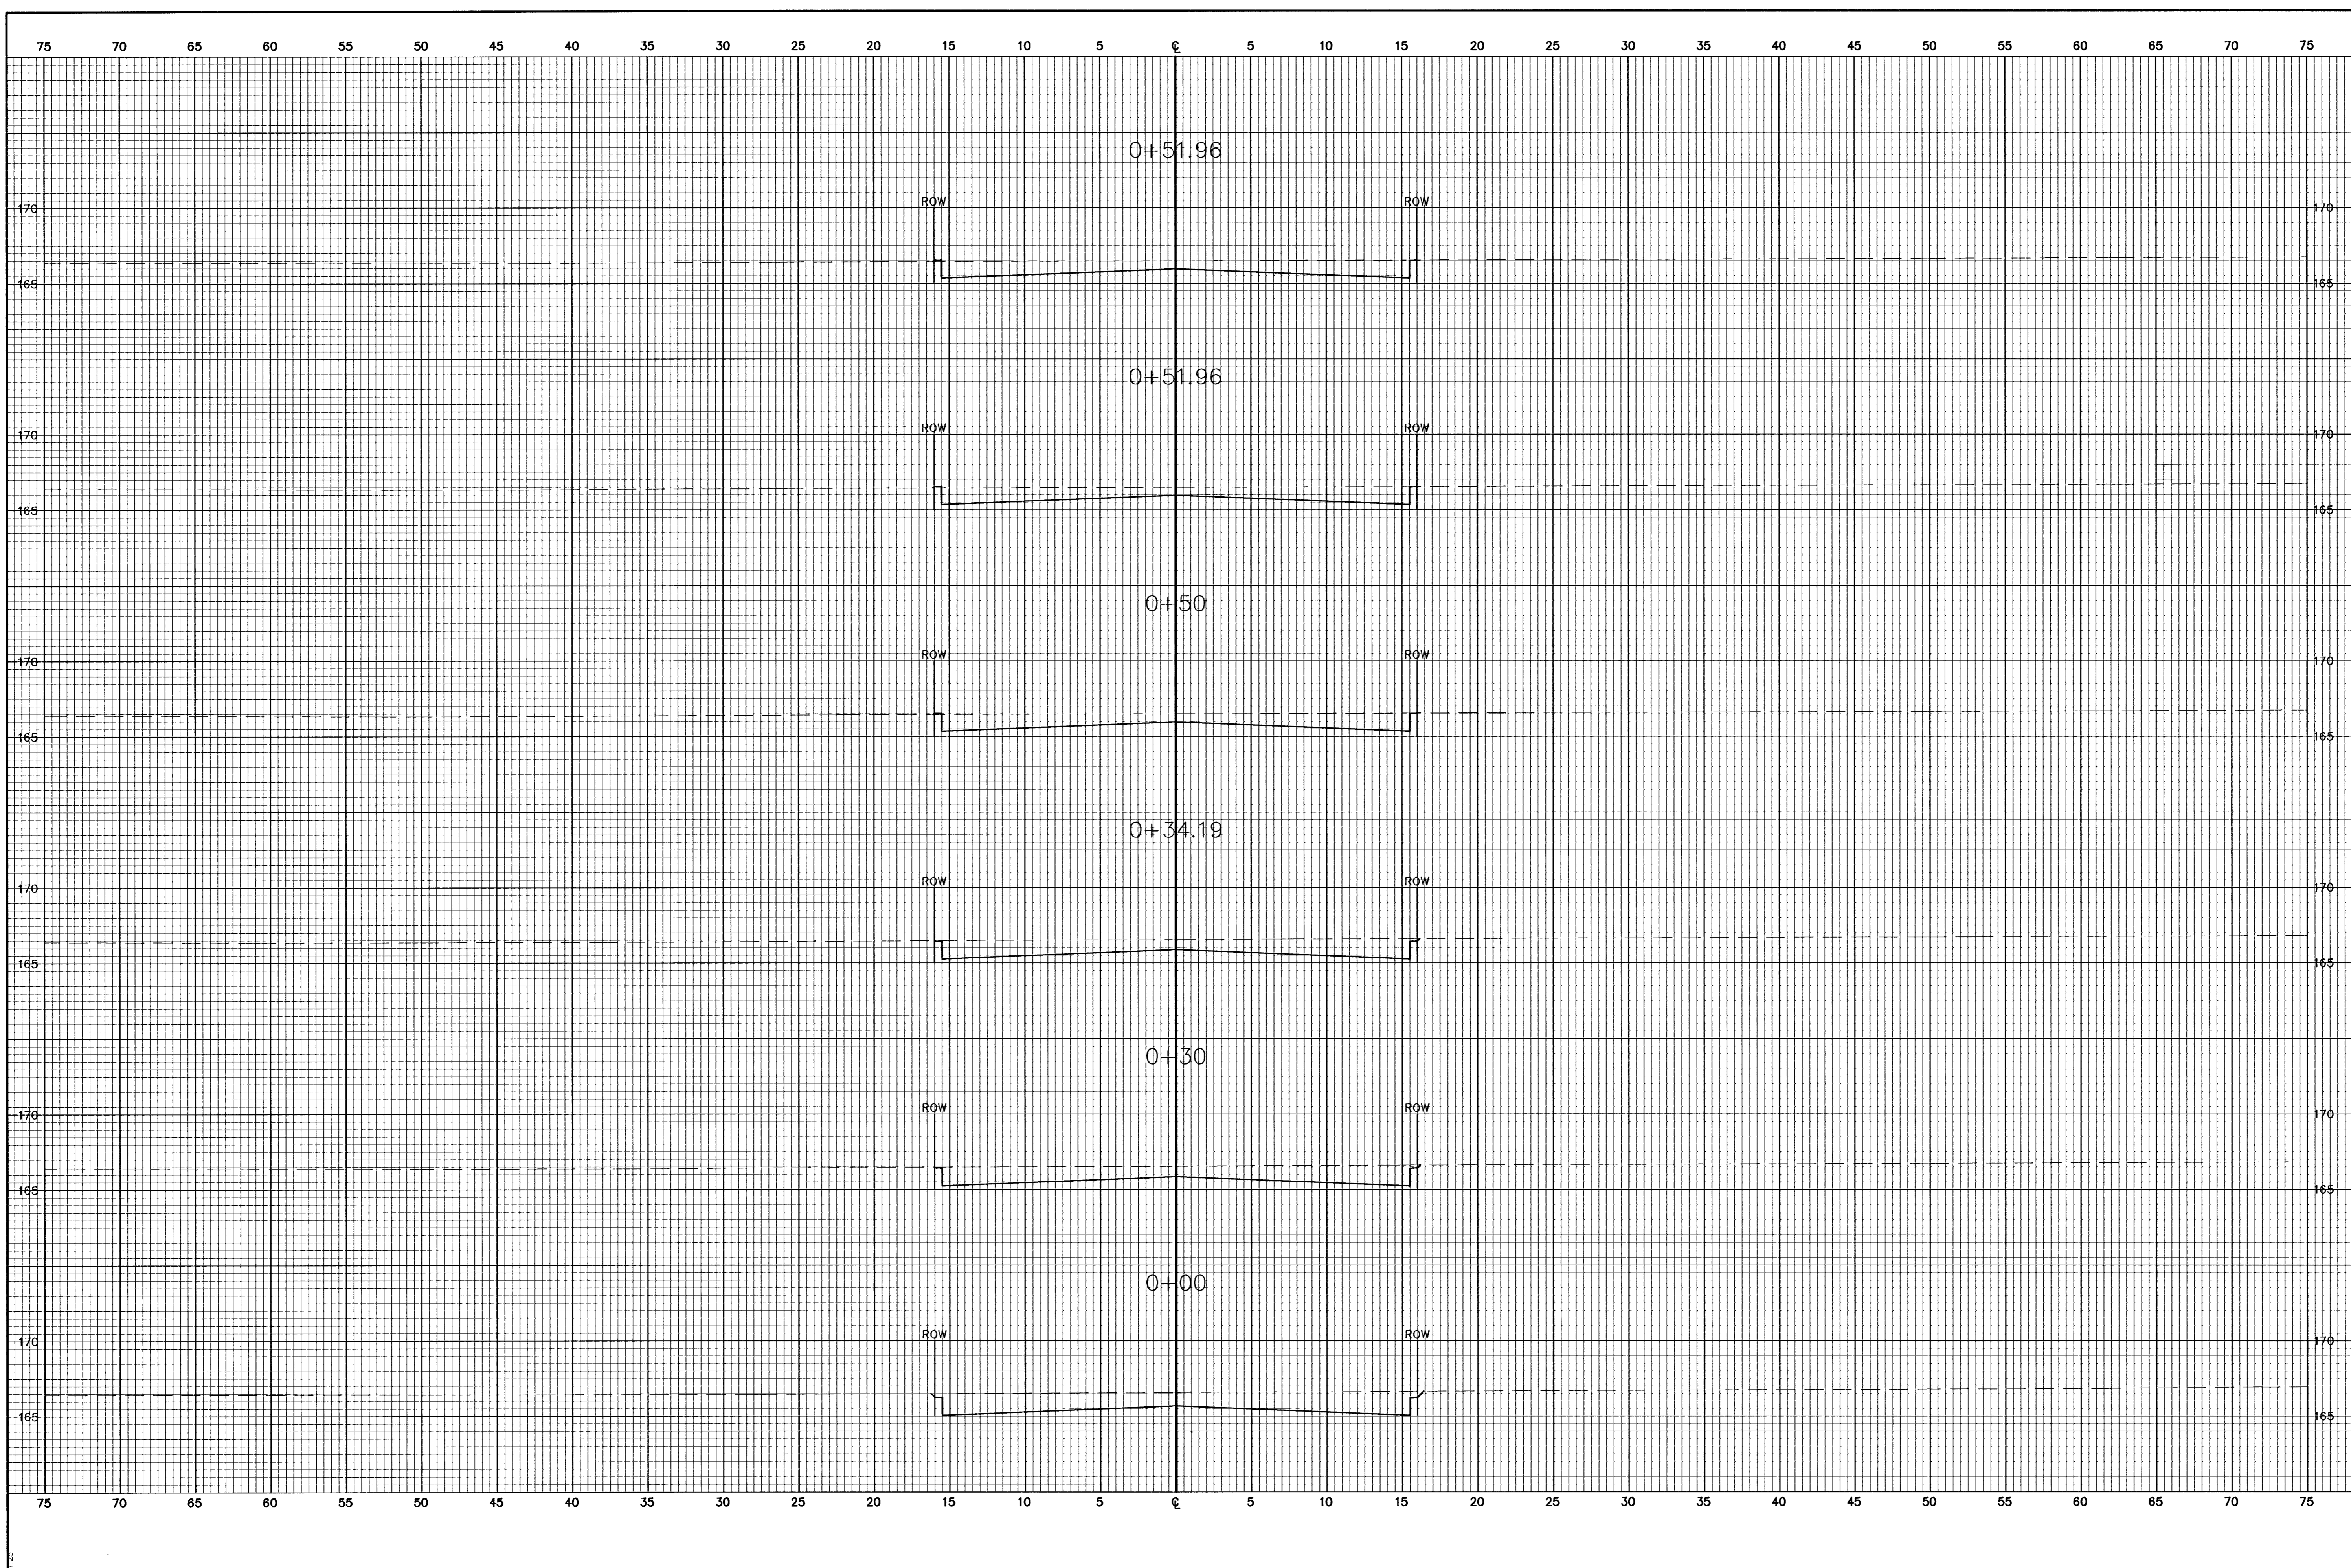

| | |
|--|----------|
| Revision | |
| No. | By |
| Date | Approved |
| <p>THE LOCHS AT ABERDEEN COMINGTON CT. CROSS SECTIONS CITY OF WICHITA, KANSAS MICHAEL E. LINDBERGH, P.E. - CITY ENGINEER C.O.W. Proj.# 472-53359 C.C.A.# 76581</p> | |
| <p>POE & ASSOCIATES OF KANSAS, INC. CONSULTING ENGINEERS 5940 E. Central, Suite 200 Wichita, KS 67208-4242 Phone 316/685-4114 FAX 316/685-4444</p> | |
| <p>FINAL</p> | |
| <p>Designed By: J. Ubert / B. Kulla Drawn By: B. Kulla Pee Job No.: 16568 Date: May 2001</p> | |
| <p>Sheet 47 of 58</p> | |