


G:\APPS\DCAP\16566\1\sections.dwg Fr1 Jun 15 15:04:58 2001 Bernard Kulla - POE & ASSOCIATES OF KANSAS, INC.

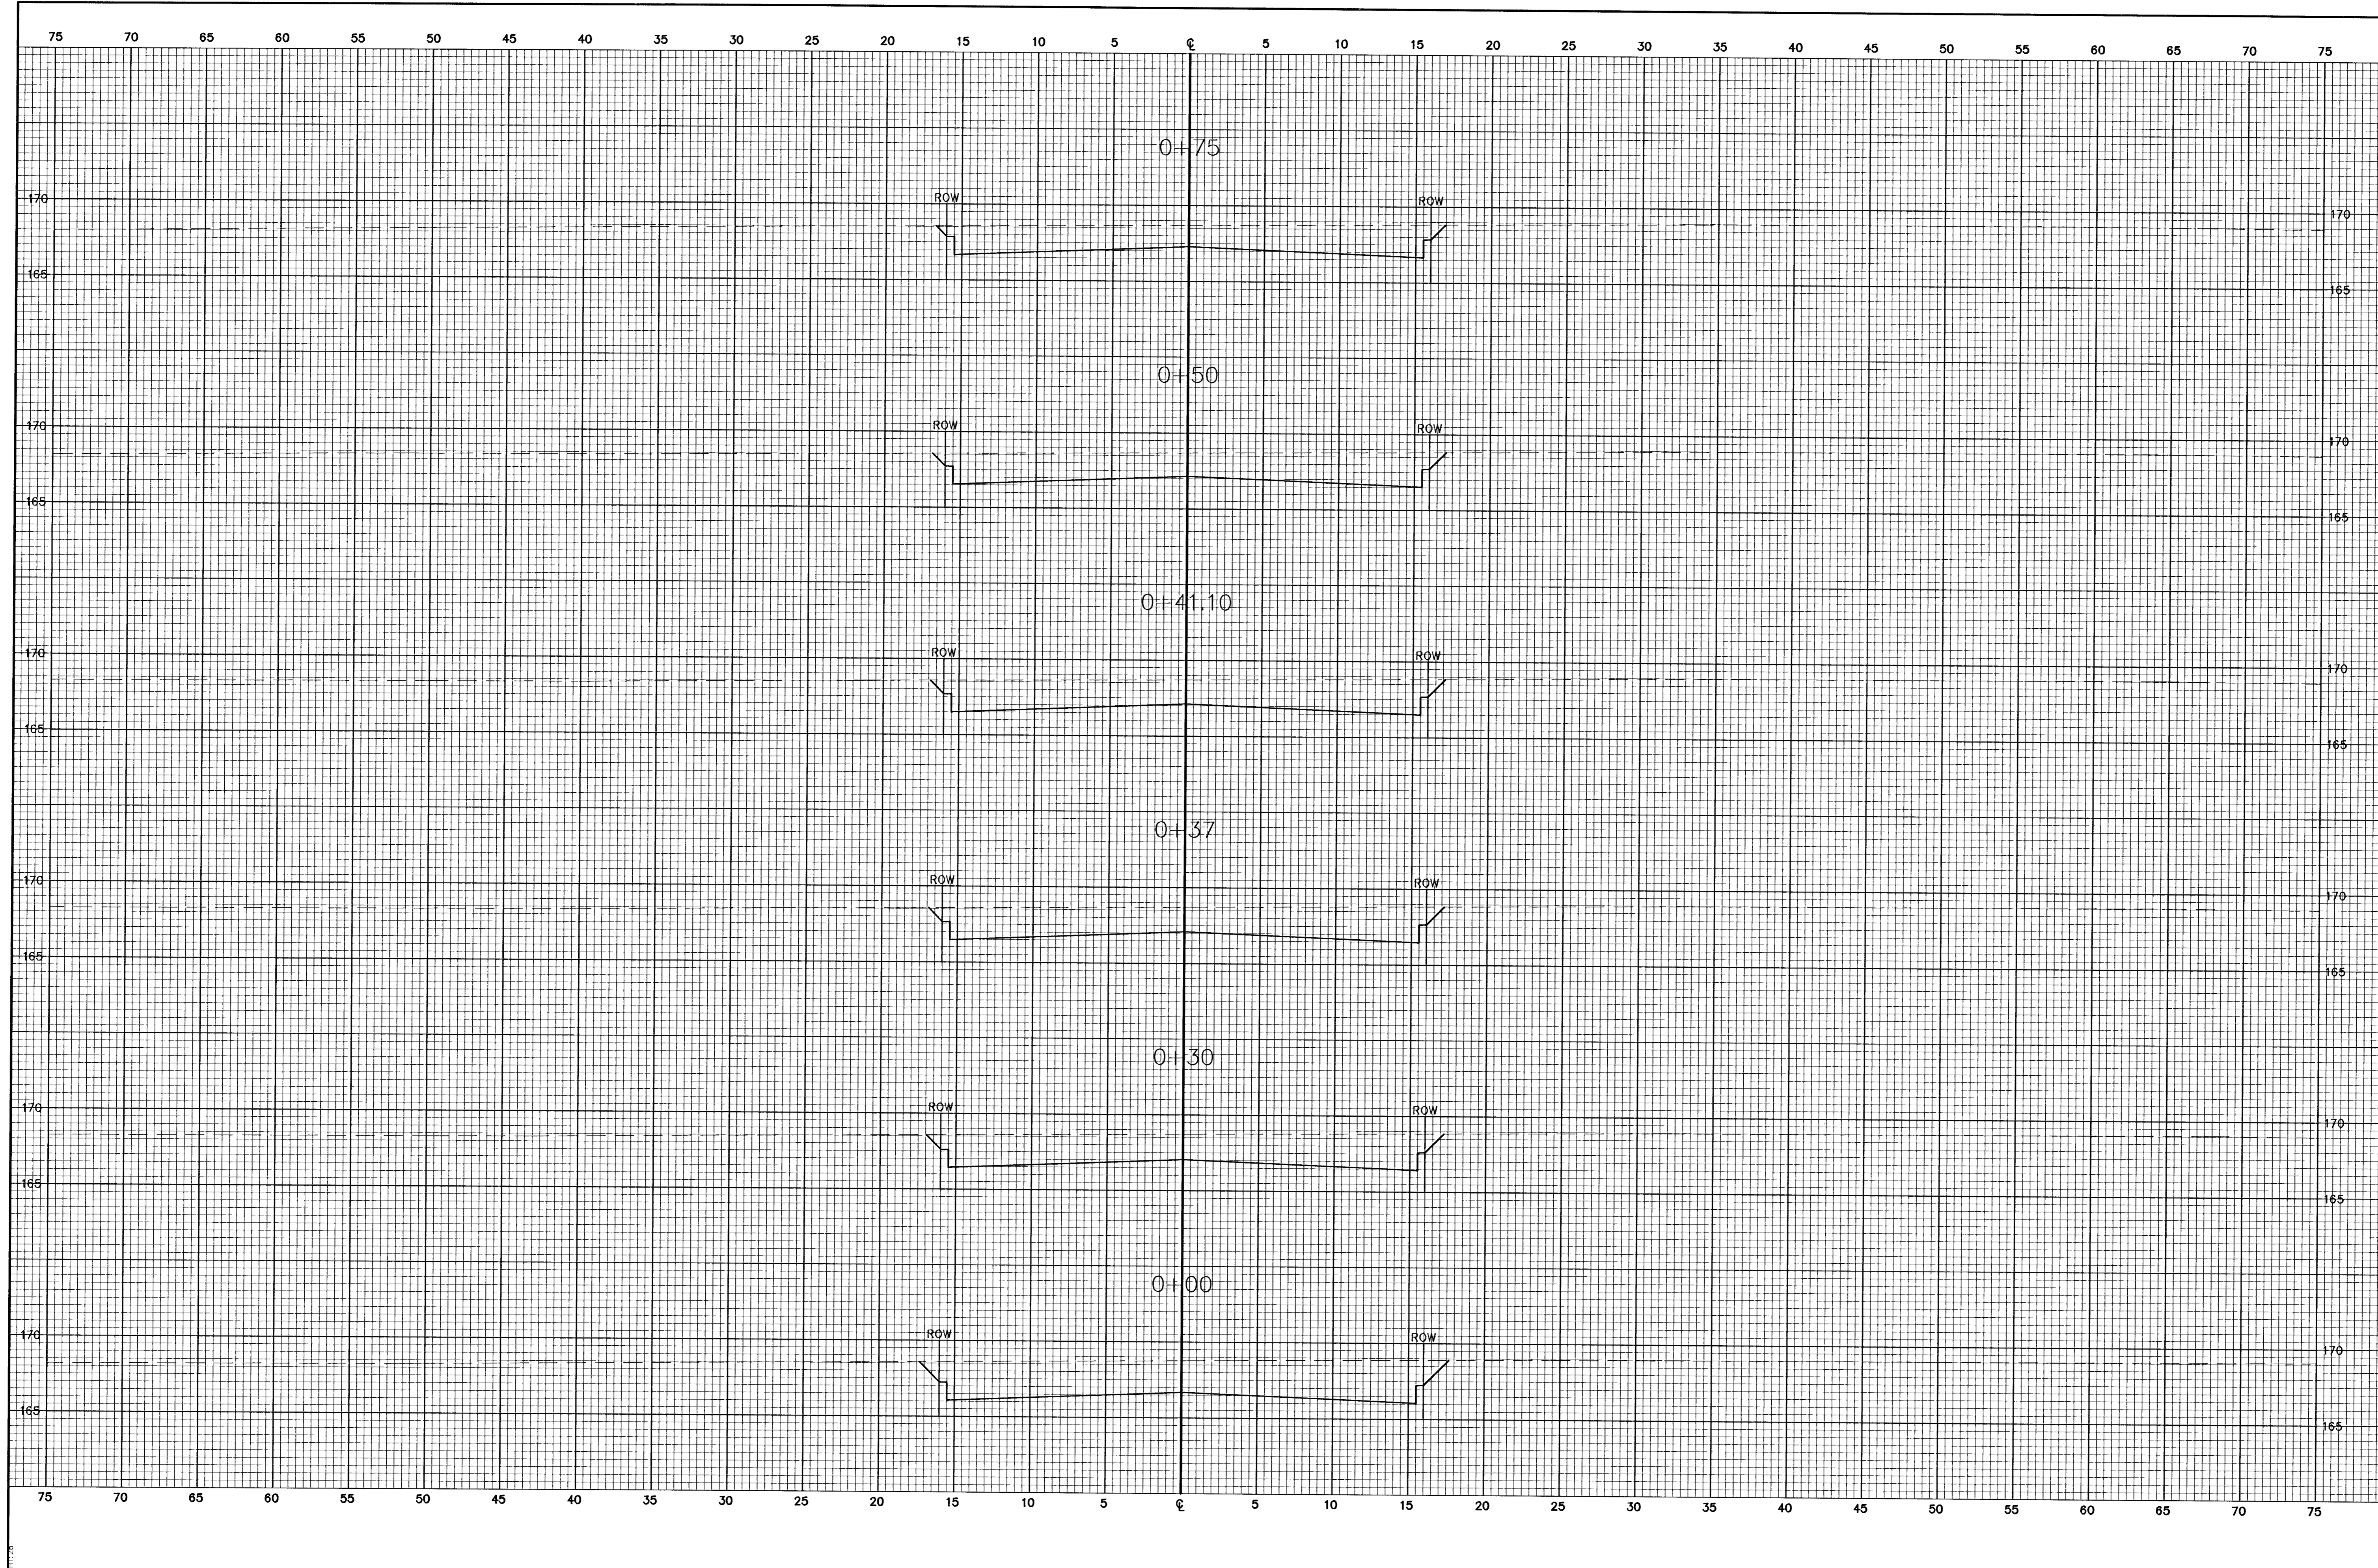

<p>FINAL</p> <p>Designed By: J. Ubert / B. Kulla Drawn By: B. Kulla P.O. Job No.: 16568 Date: May 2001</p>		<p>POE & ASSOCIATES OF KANSAS, INC. CONSULTING ENGINEERS 5940 E. Central, Suite 200 ■ Wichita, KS 67208-4242 Phone 316/685-4114 ■ FAX 316/685-4444</p>		<p>THE LOCKS AT ABERDEEN COMINGTON CT. CROSS SECTIONS CITY OF WICHITA, KANSAS MICHAEL E. LINDEBAK, P.E. - CITY ENGINEER C.O.W. Proj.# 472-83359 O.C.A.# 765681</p>	
No.	By	Date	Approved	Revision	
△					
△					
△					
△					