



PLAN	SURVEYED	DATE
NOTE BOOK NO.	PLOTTED	BY
	GRADES CHECKED	
	ALIGNMENT CHECKED	
	RT. OF WAY CHECKED	

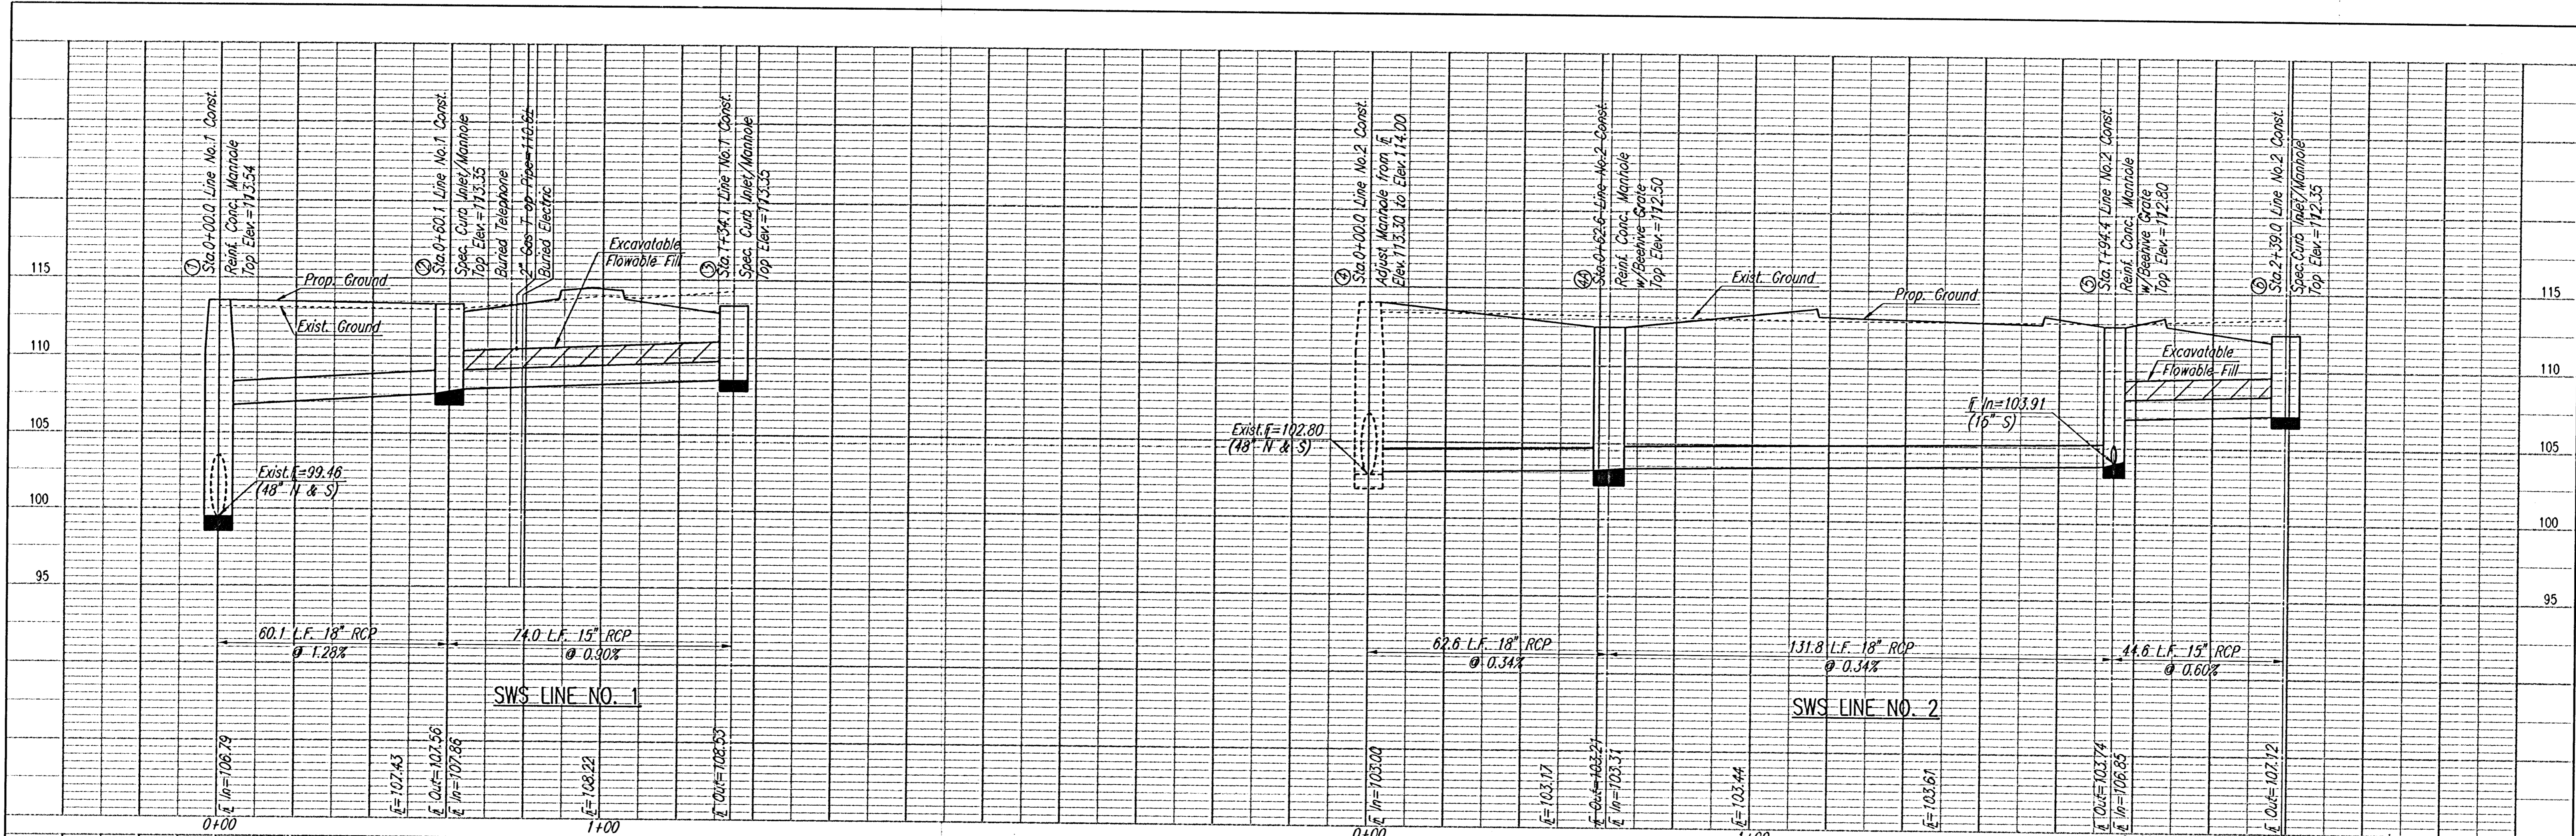

PROFILE	SURVEYED	DATE
NOTE BOOK NO.	PLOTTED	BY
	GRADES CHECKED	
	ALIGNMENT CHECKED	
	STRUCTURE NOTES CHECKED	

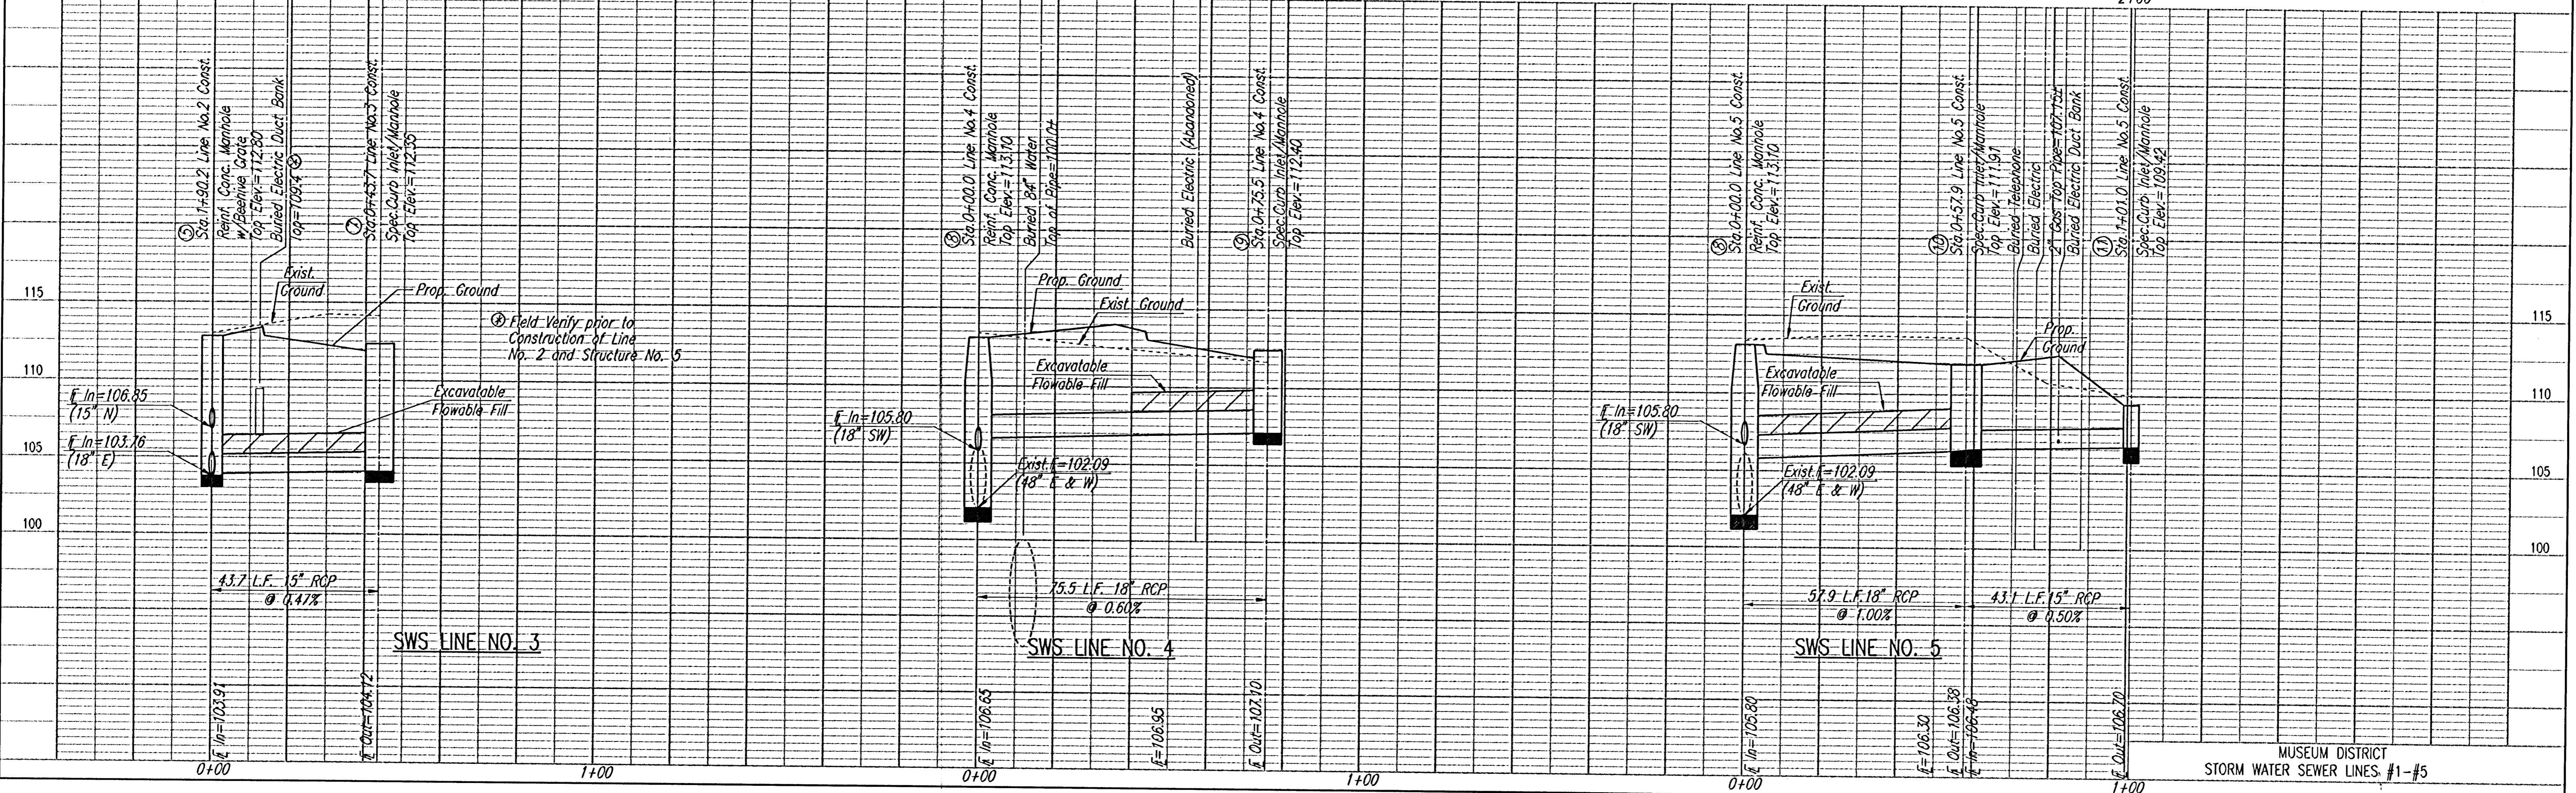

DSNR: BEB OPER: DEP SCALE: 1=20.00
 0-11899 (99773) 0001 Swoole 06-04-2001 08:22:16 am

MUSEUM DISTRICT
 STORM WATER SEWER LINES #1-#5