
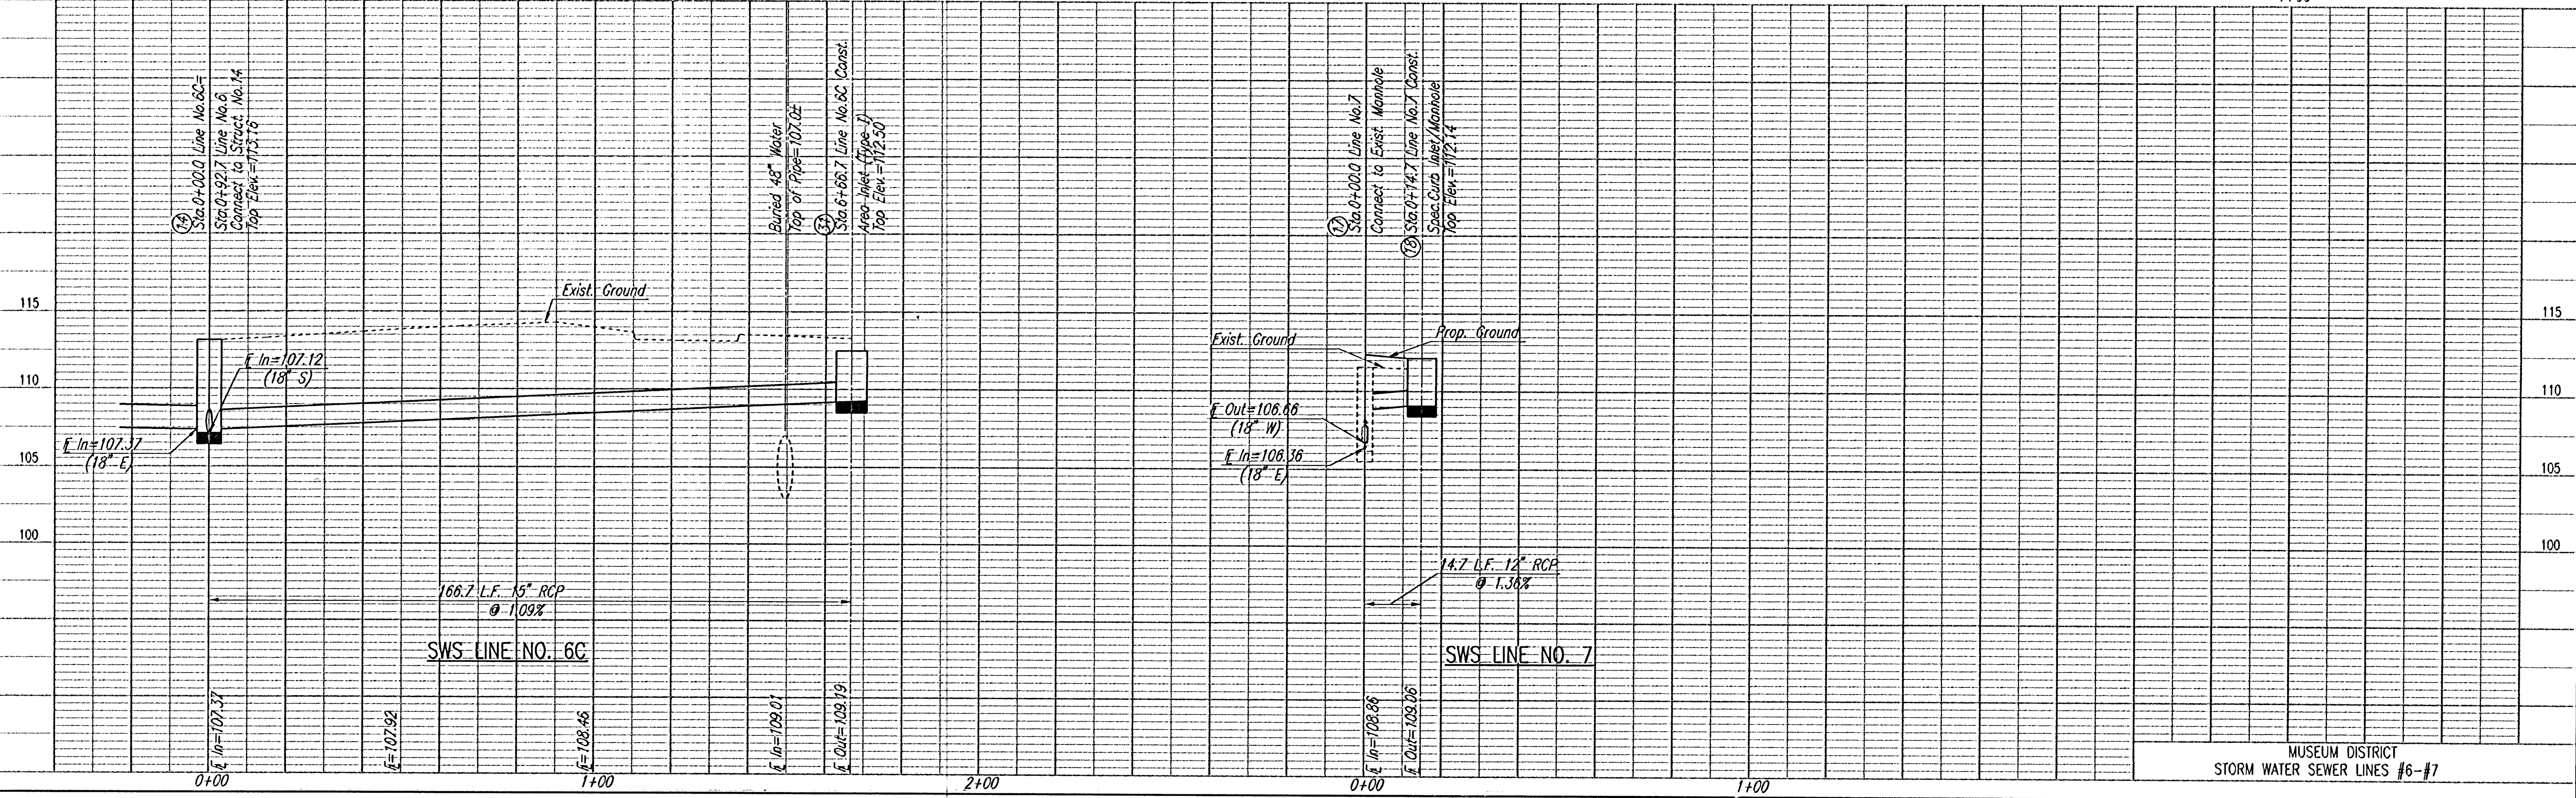


PLAN	SURVEYED	BY	DATE
NOTE BOOK	PLOTTED		
NO.	ALIGNMENT CHECKED		
	BY		
	OF WAY CHECKED		

PROFILE	SURVEYED	BY	DATE
NOTE BOOK	PLOTTED		
NO.	GRADES CHECKED		
	B.M.S. NOTED		
	STRUCTURE NOTES CHKD		

DSNR: DEP OPER. DEP SCALE: 1"=20.00
 C:\1869169773\000\Scroline 06-04-2001 08:21:20 am

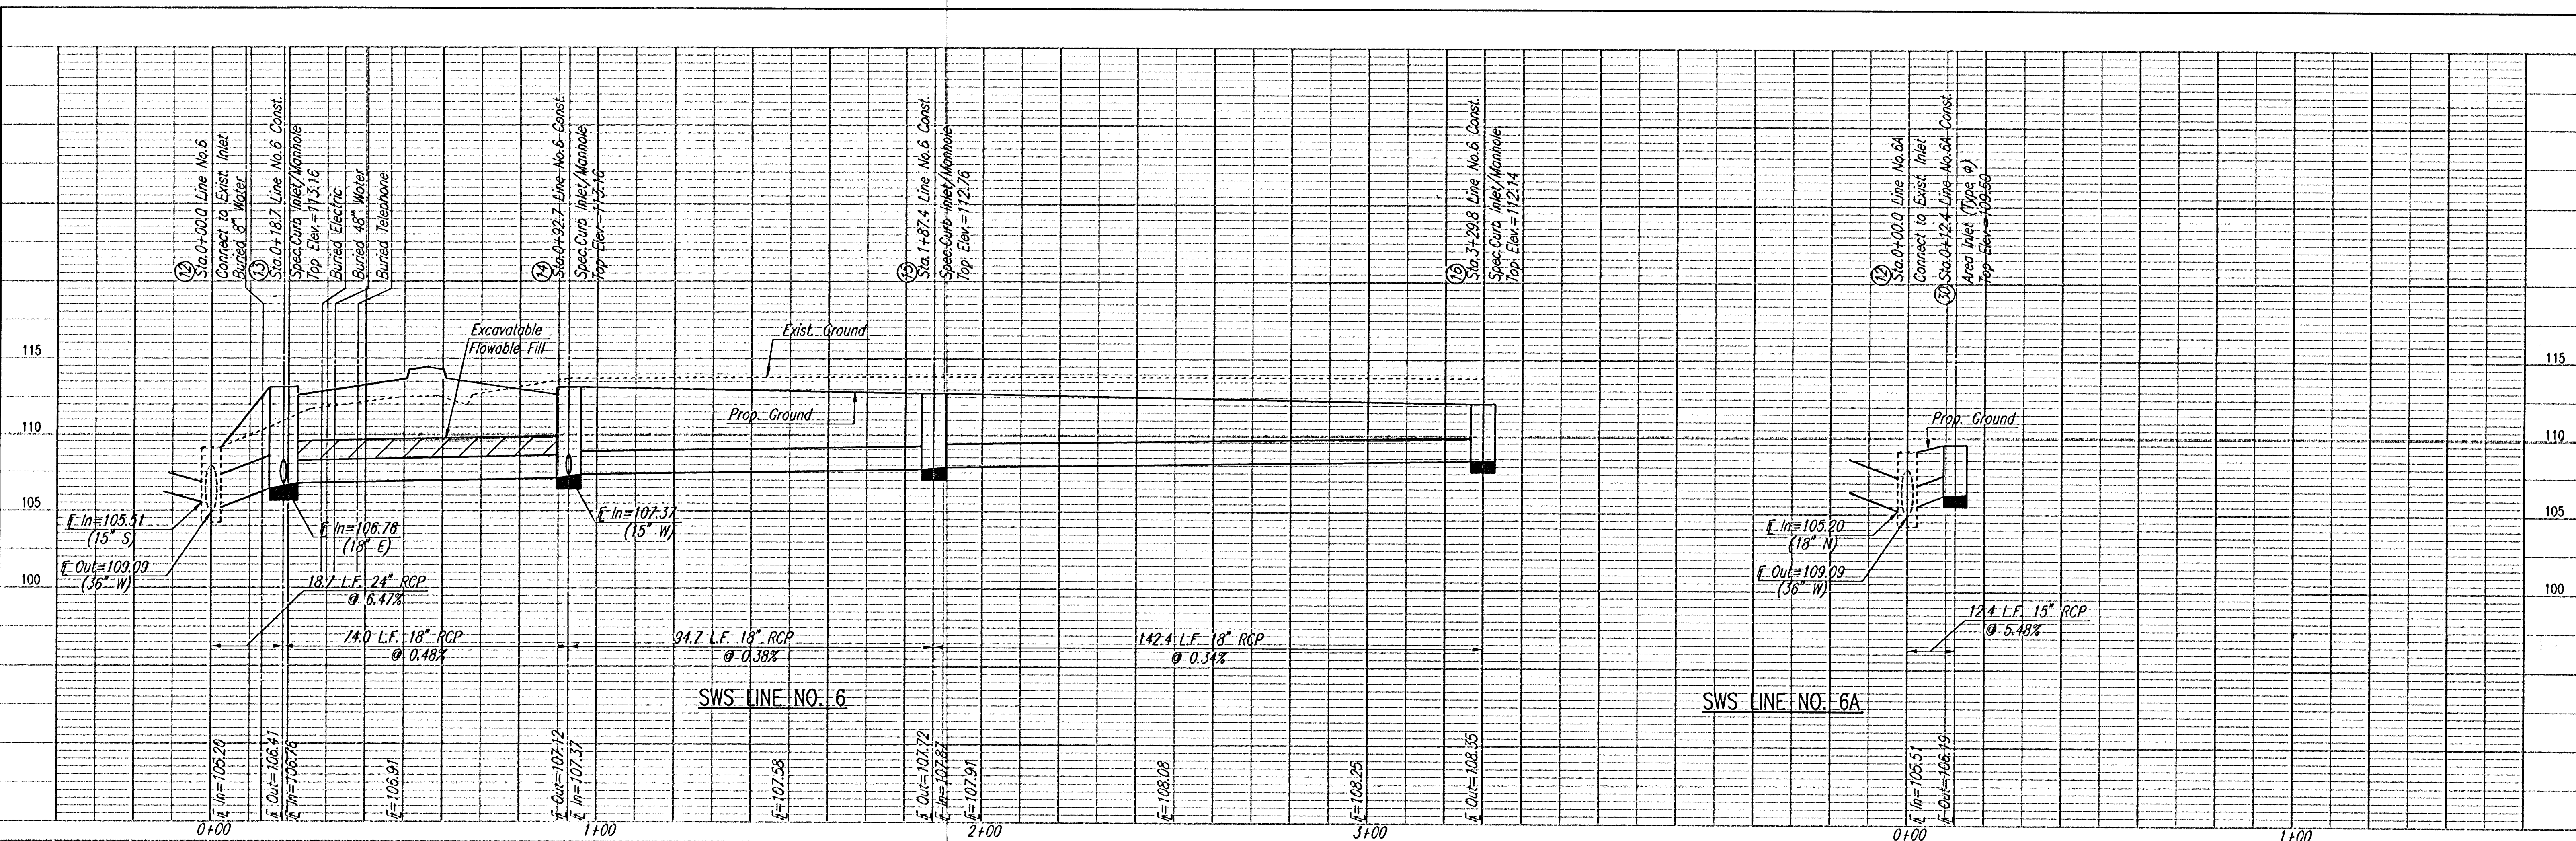

MUSEUM DISTRICT
 STORM WATER SEWER LINES #6-#7