
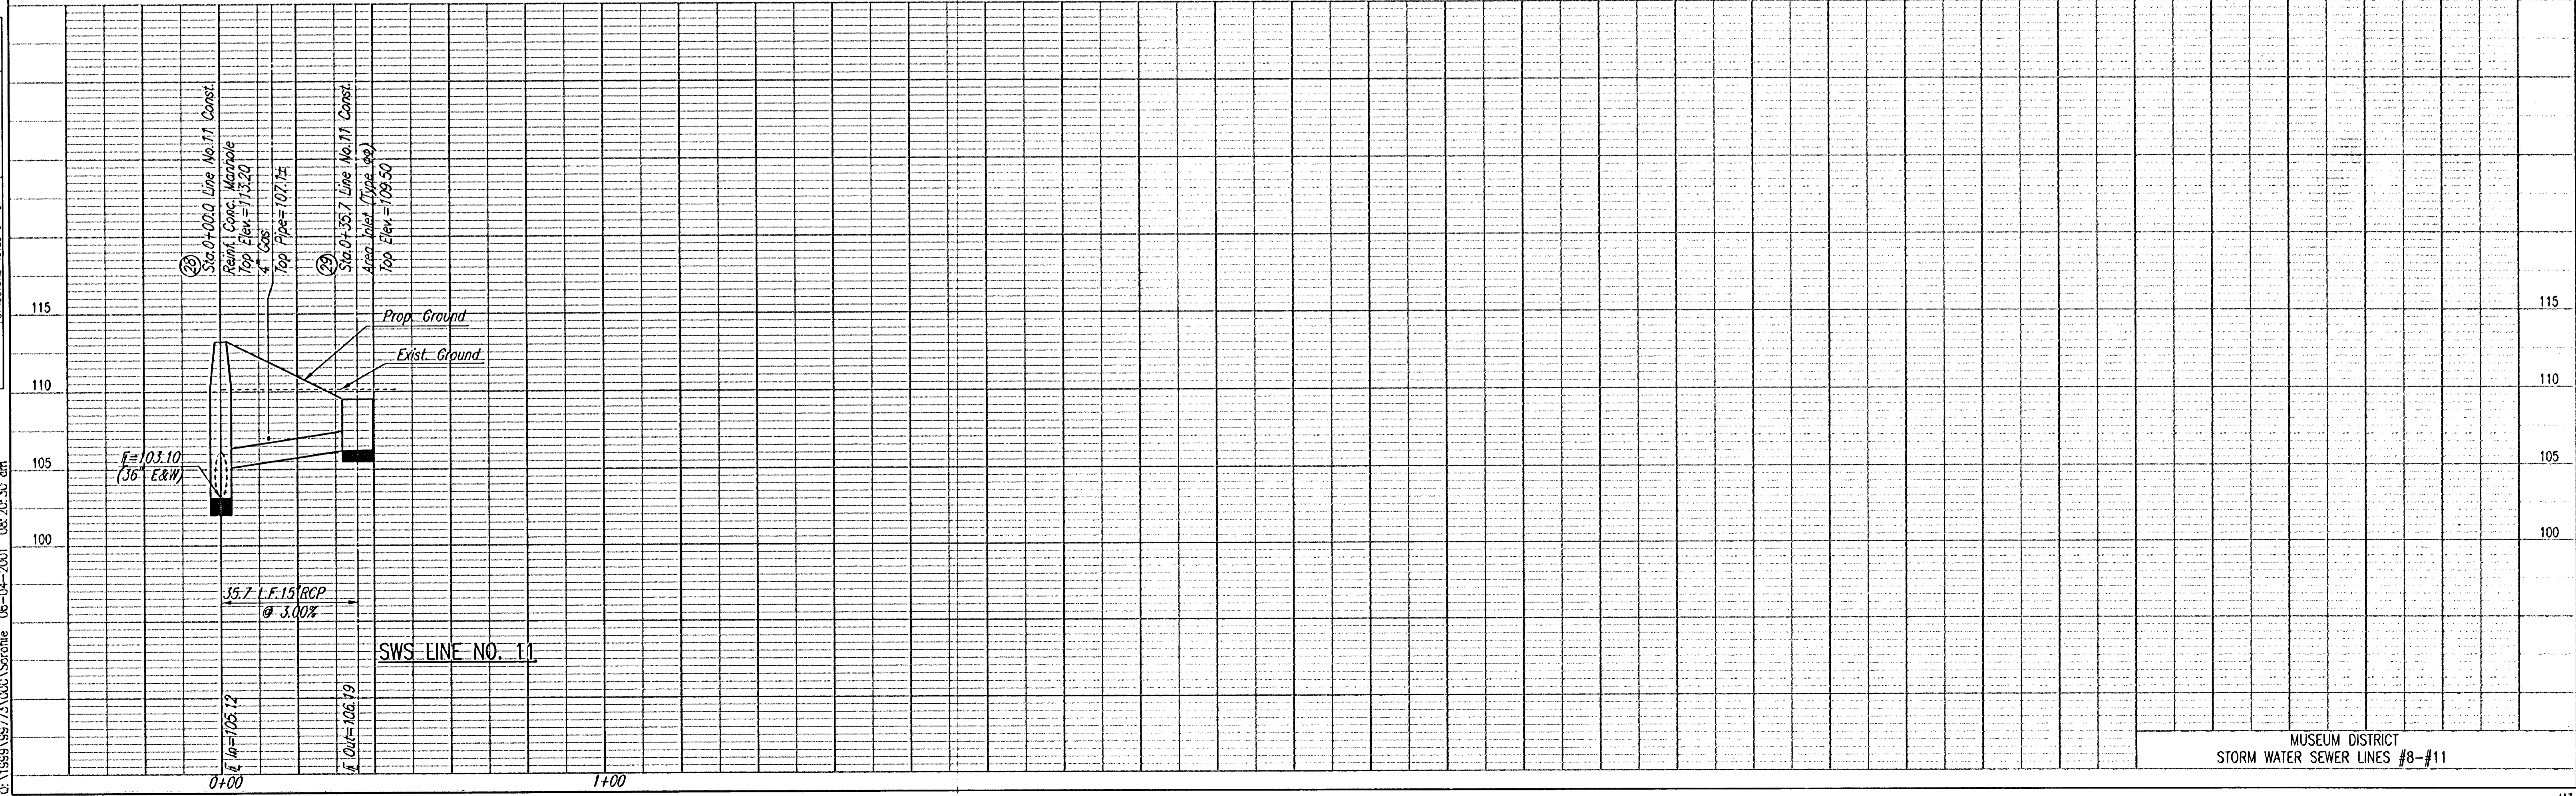


PLAN	SURVEYED	BY	DATE
	PLOTTED		
	NOTE BOOK		
	ALIGNMENT CHECKED		
	BY		
	DATE		

PROFILE	SURVEYED	BY	DATE
	PLOTTED		
	NOTE BOOK		
	ALIGNMENT CHECKED		
	BY		
	DATE		

DSNR BEER OPER DEP SCALE: 1"=20.00  
 C:\18958\189773\000\Sorotille 08-04-2001 08:26:30 am

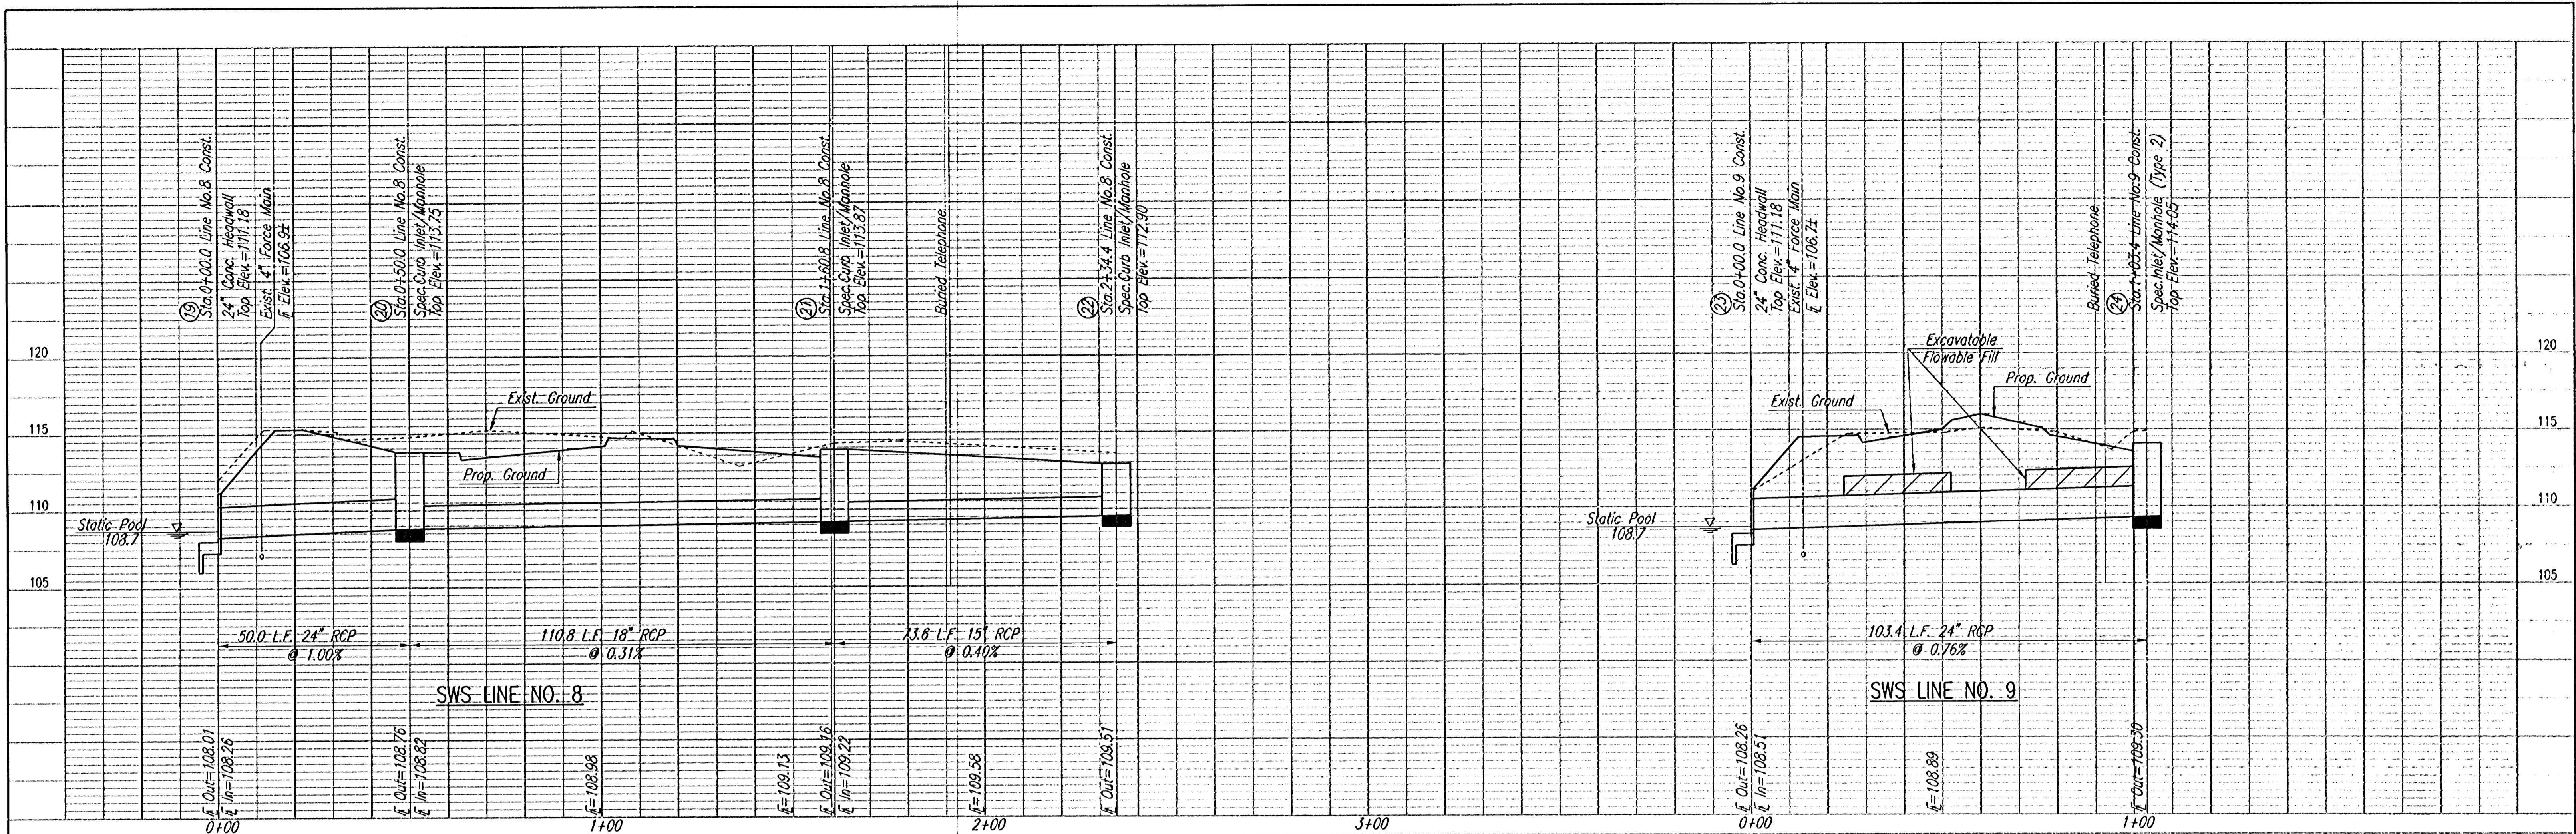

MUSEUM DISTRICT  
 STORM WATER SEWER LINES #8-#11