


PLAN	SURVEYED	DATE
NOTE BOOK	PLANNED	BY
NO.	CHECKED	
	RT. OF WAY CHECKED	

DSNG: BER, OPER: DEP. SCALE: 1"=20.00  
 C:\1999\89773\000\HARDSCAPE2\_06-01-2001\_03:02:20 pm

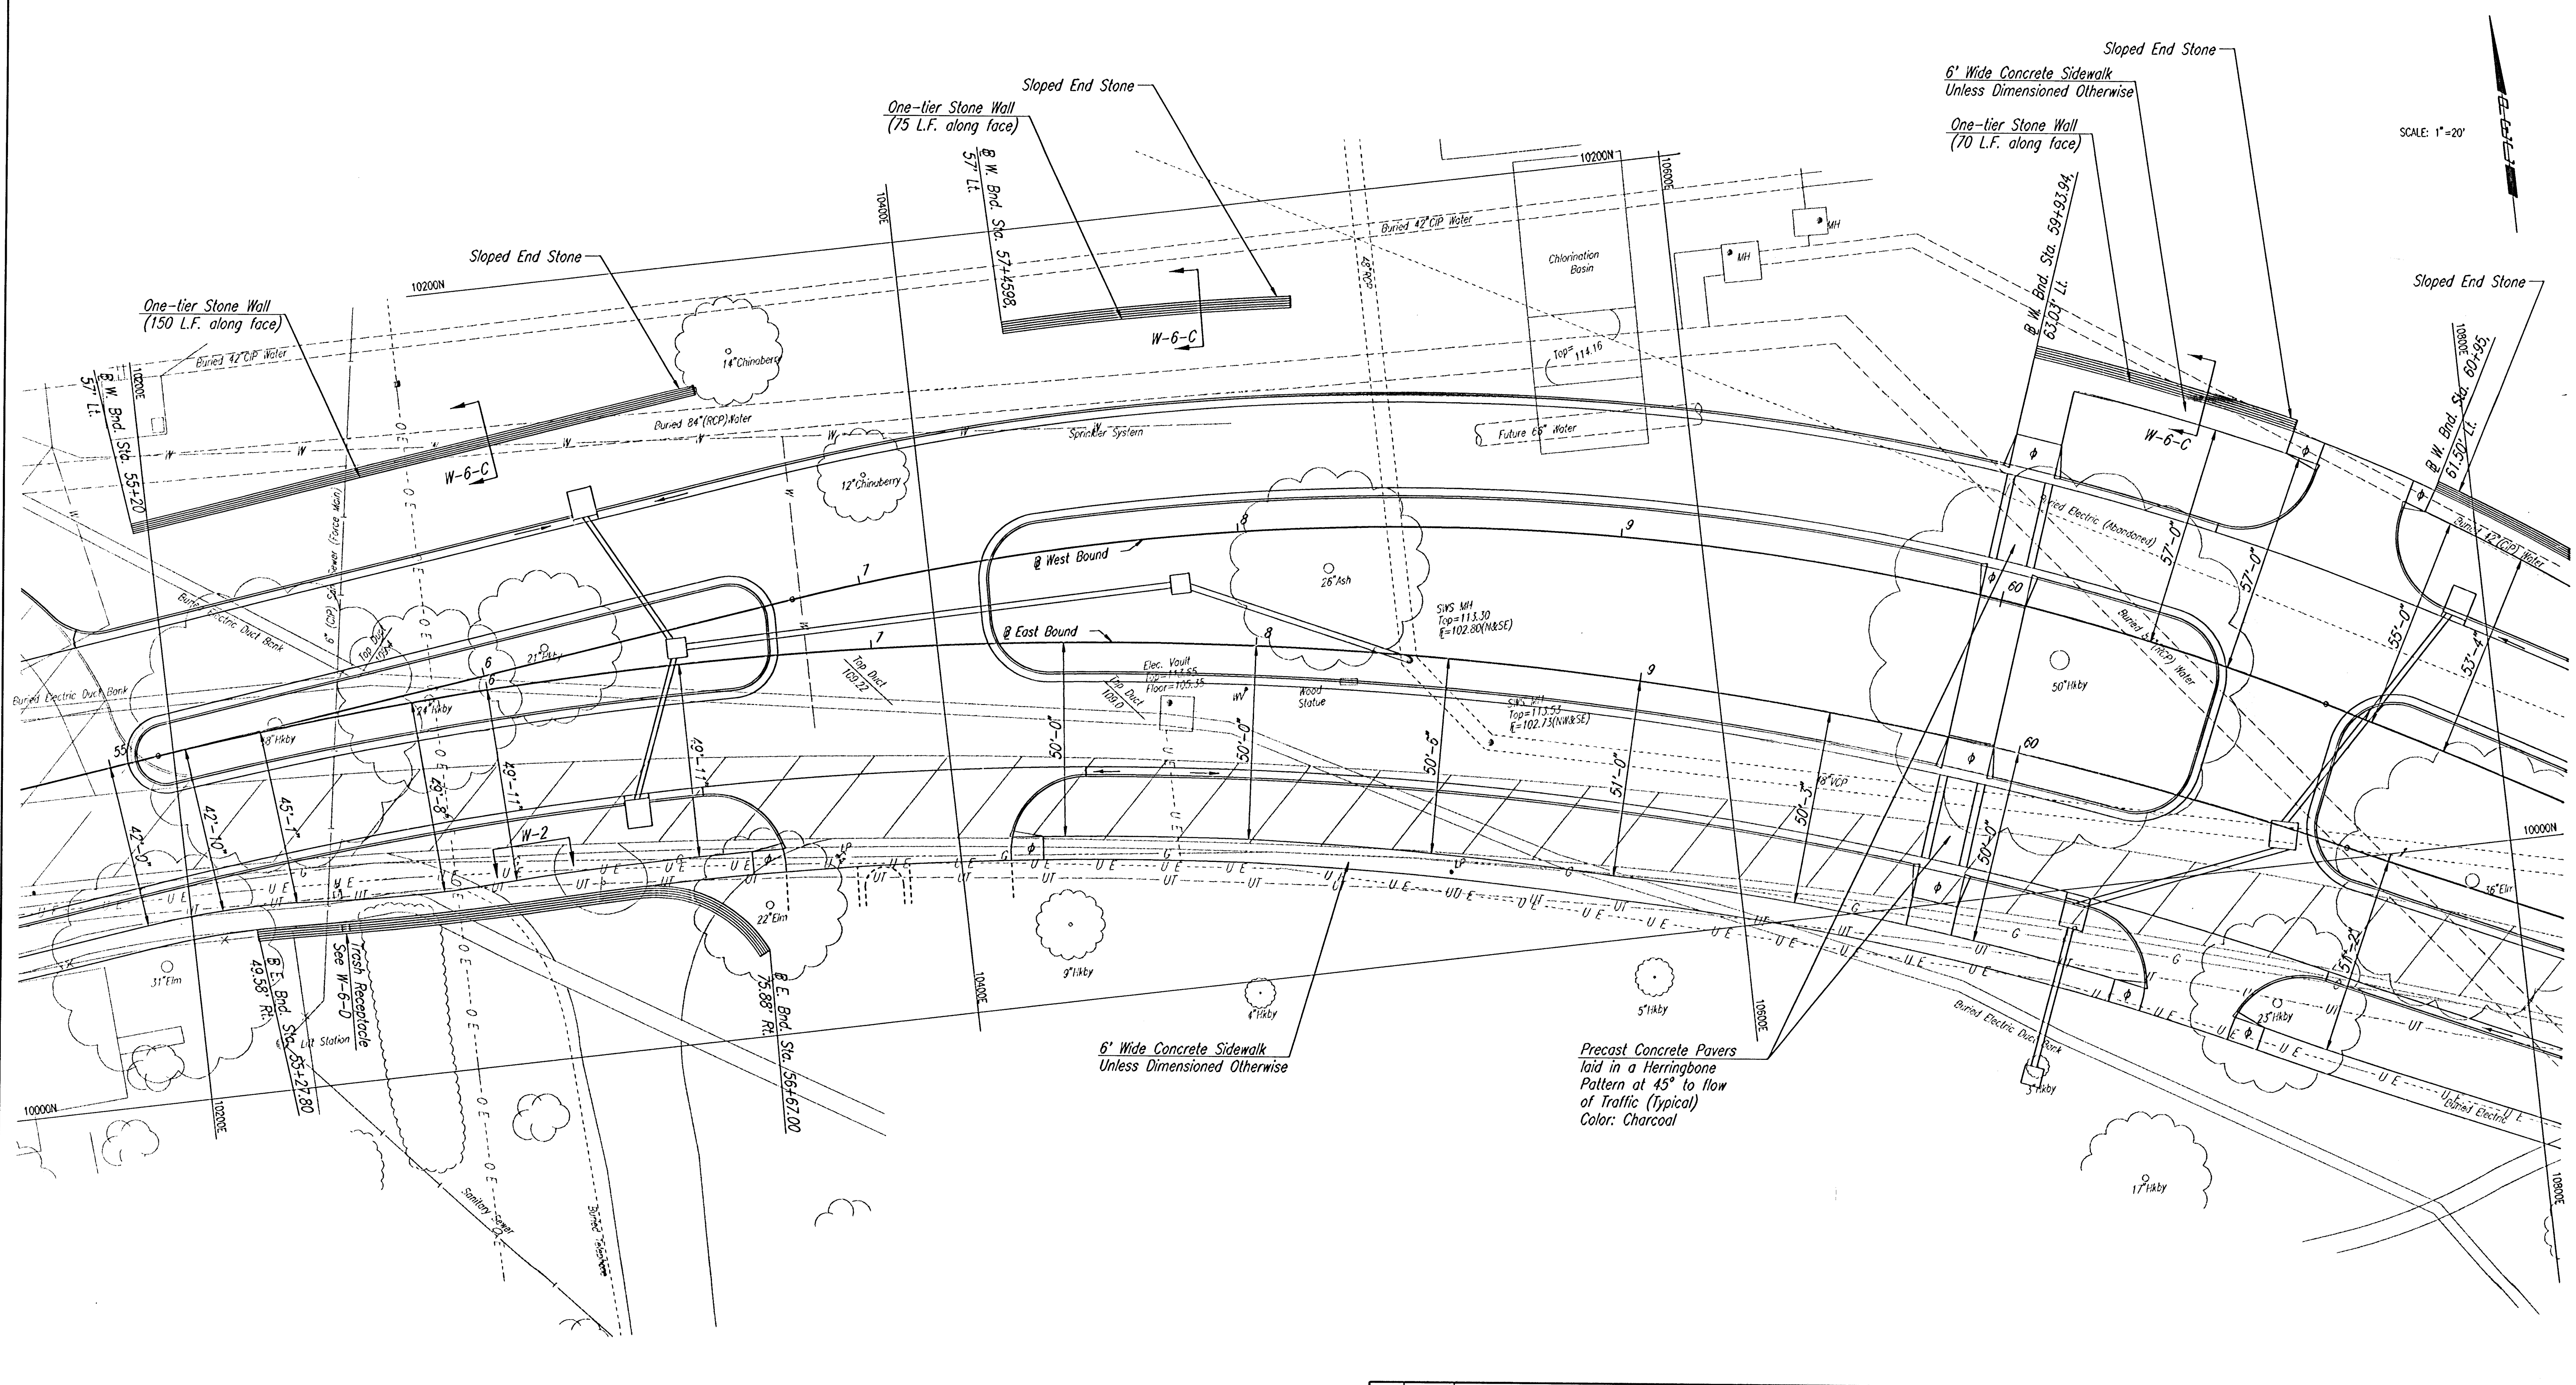

SCALE: 1"=20'

Ø CONST. WHEELCHAIR RAMP, SEE SH. NO. H-6

MUSEUM DISTRICT ROADWAY AND PEDESTRIAN IMPROVEMENTS WICHITA, KANSAS			PROJECT NO.		
			SCALE: 1"=20'		
HARDSCAPE PLAN			SHEET H-2		
REV.	DATE	DESCRIPTION			