


PLAN	SURVISED	BY	DATE
NOTE BOOK	PLOTTED		
NO.	ALIGNMENT CHECKED		
	RT. OF WAY CHECKED		

DSNR: BEER OPER: DEP SCALE: 1"=20.00 03:01:59 pm  
 G: 1999\99773\000\HARDSCAPE3 06-01-2001

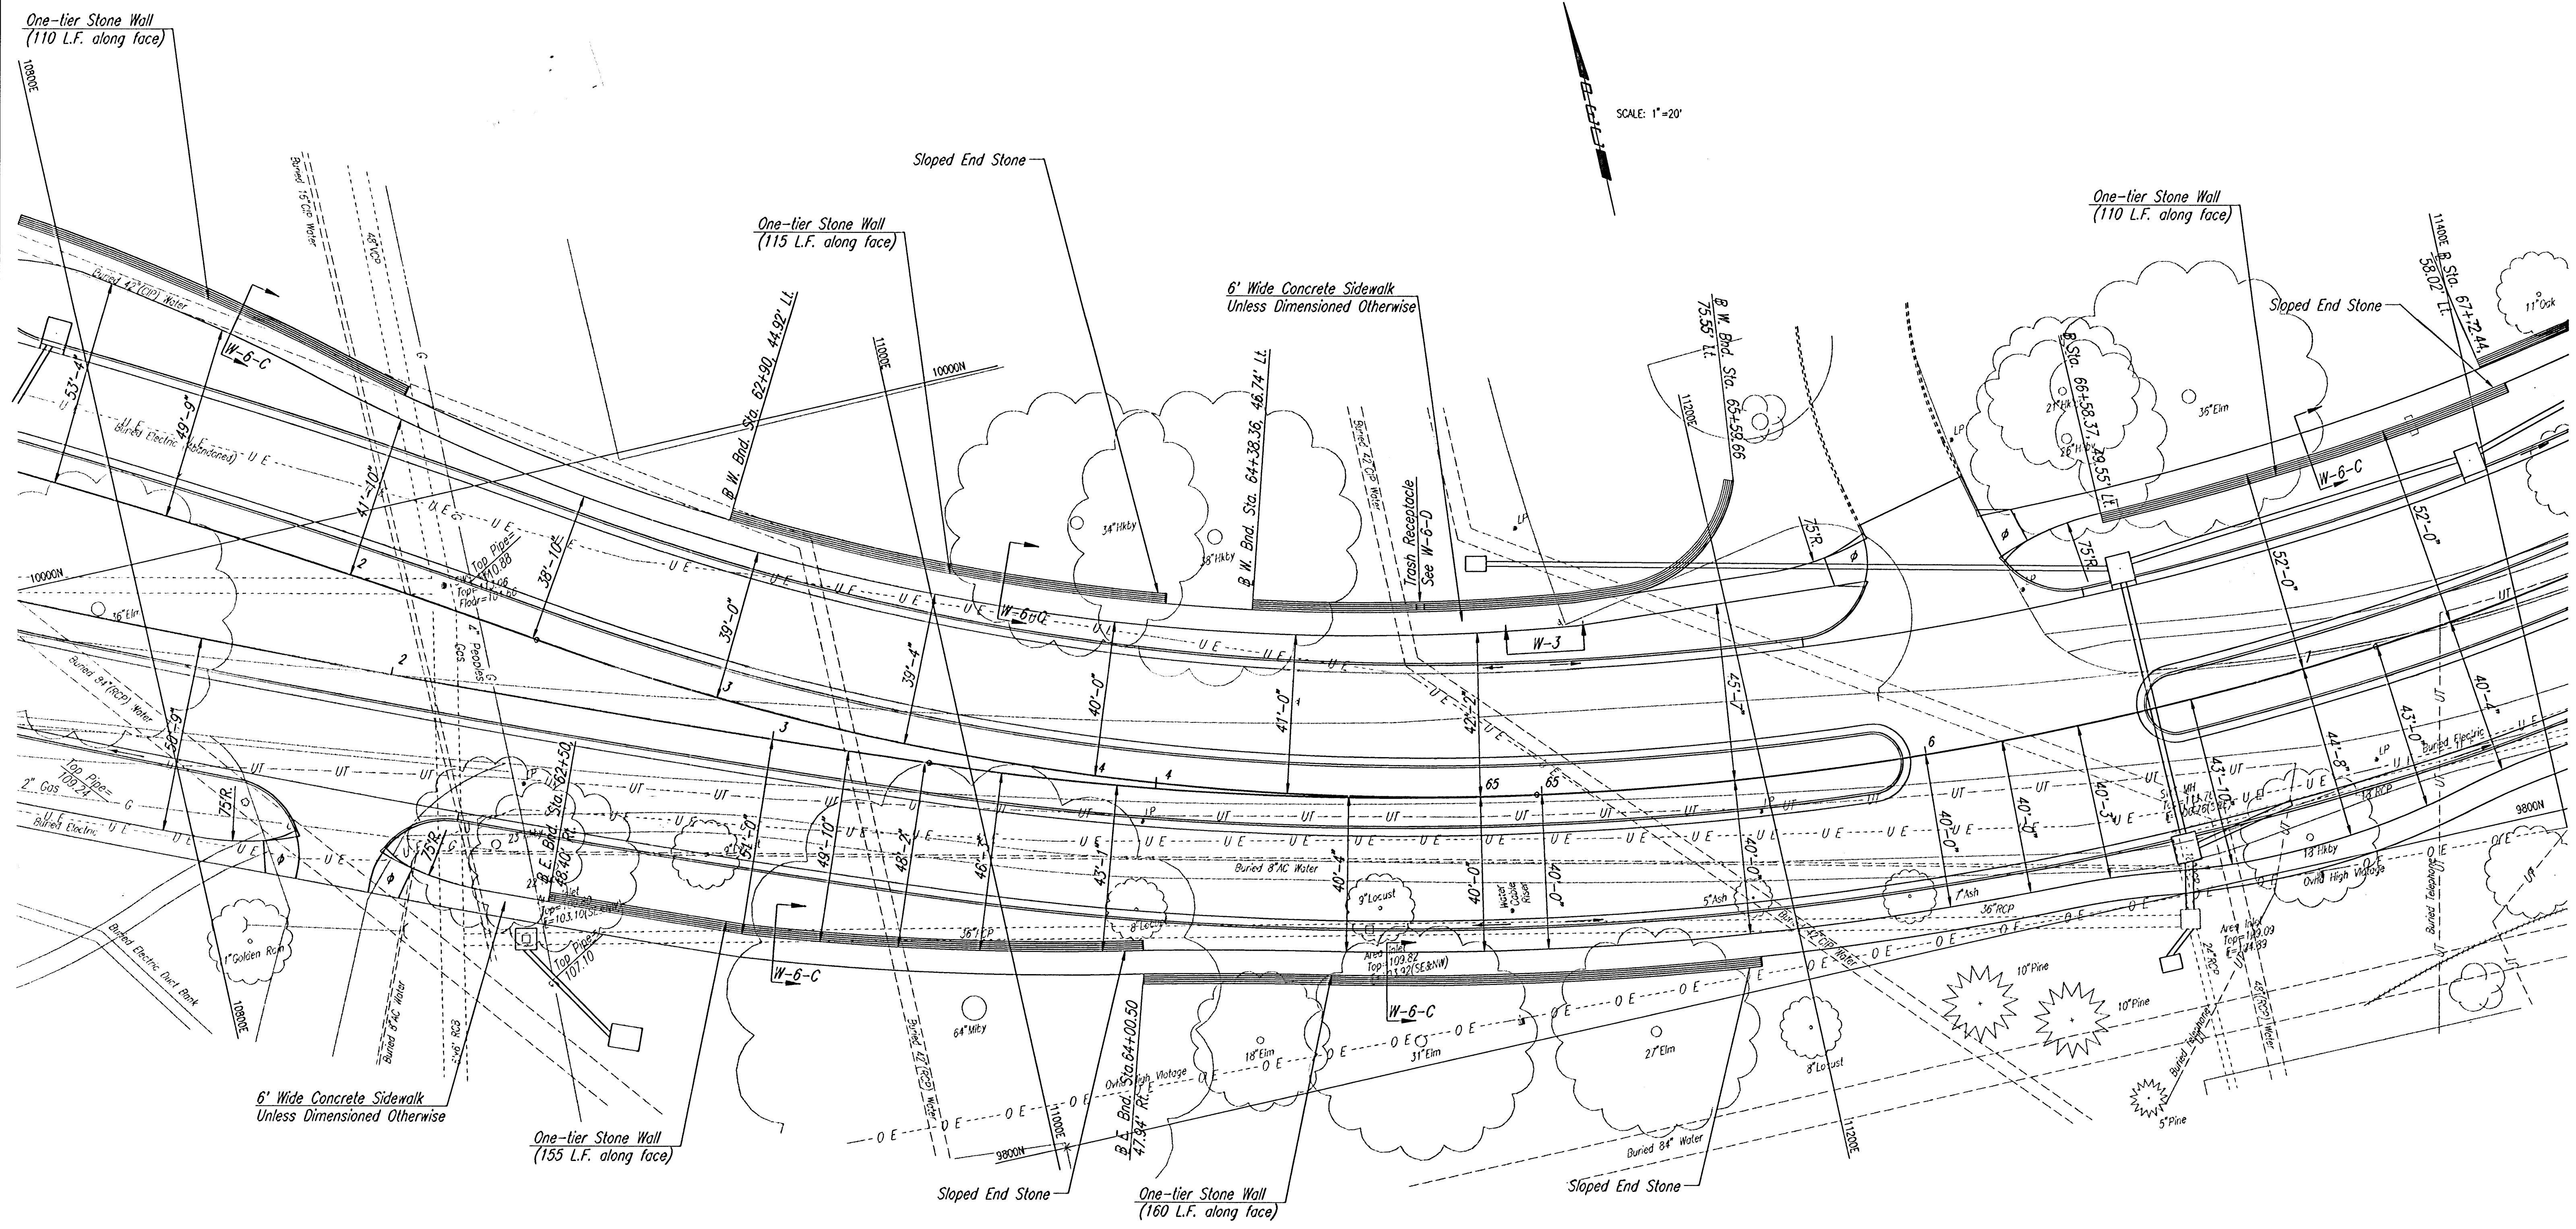

REV.	DATE	DESCRIPTION

CONST. WHEELCHAIR RAMP, SEE SH. NO. H-6

MUSEUM DISTRICT ROADWAY AND  
 PEDESTRIAN IMPROVEMENTS  
 WICHITA, KANSAS

**HARDSCAPE PLAN**

PROJECT NO. \_\_\_\_\_ SHEET H-3