


SCALE: 1"=20'

PLAN	DATE
SHARED	
NOTE BOOK	
ALIGNED CHECKED	
RT. OF WAY CHECKED	

DSNR: BEER OPER: DEP SCALE: 1"=20.00
 G:\1999\99773\000\HARDSCAPE4_06-01-2001 08:01:37.dwg

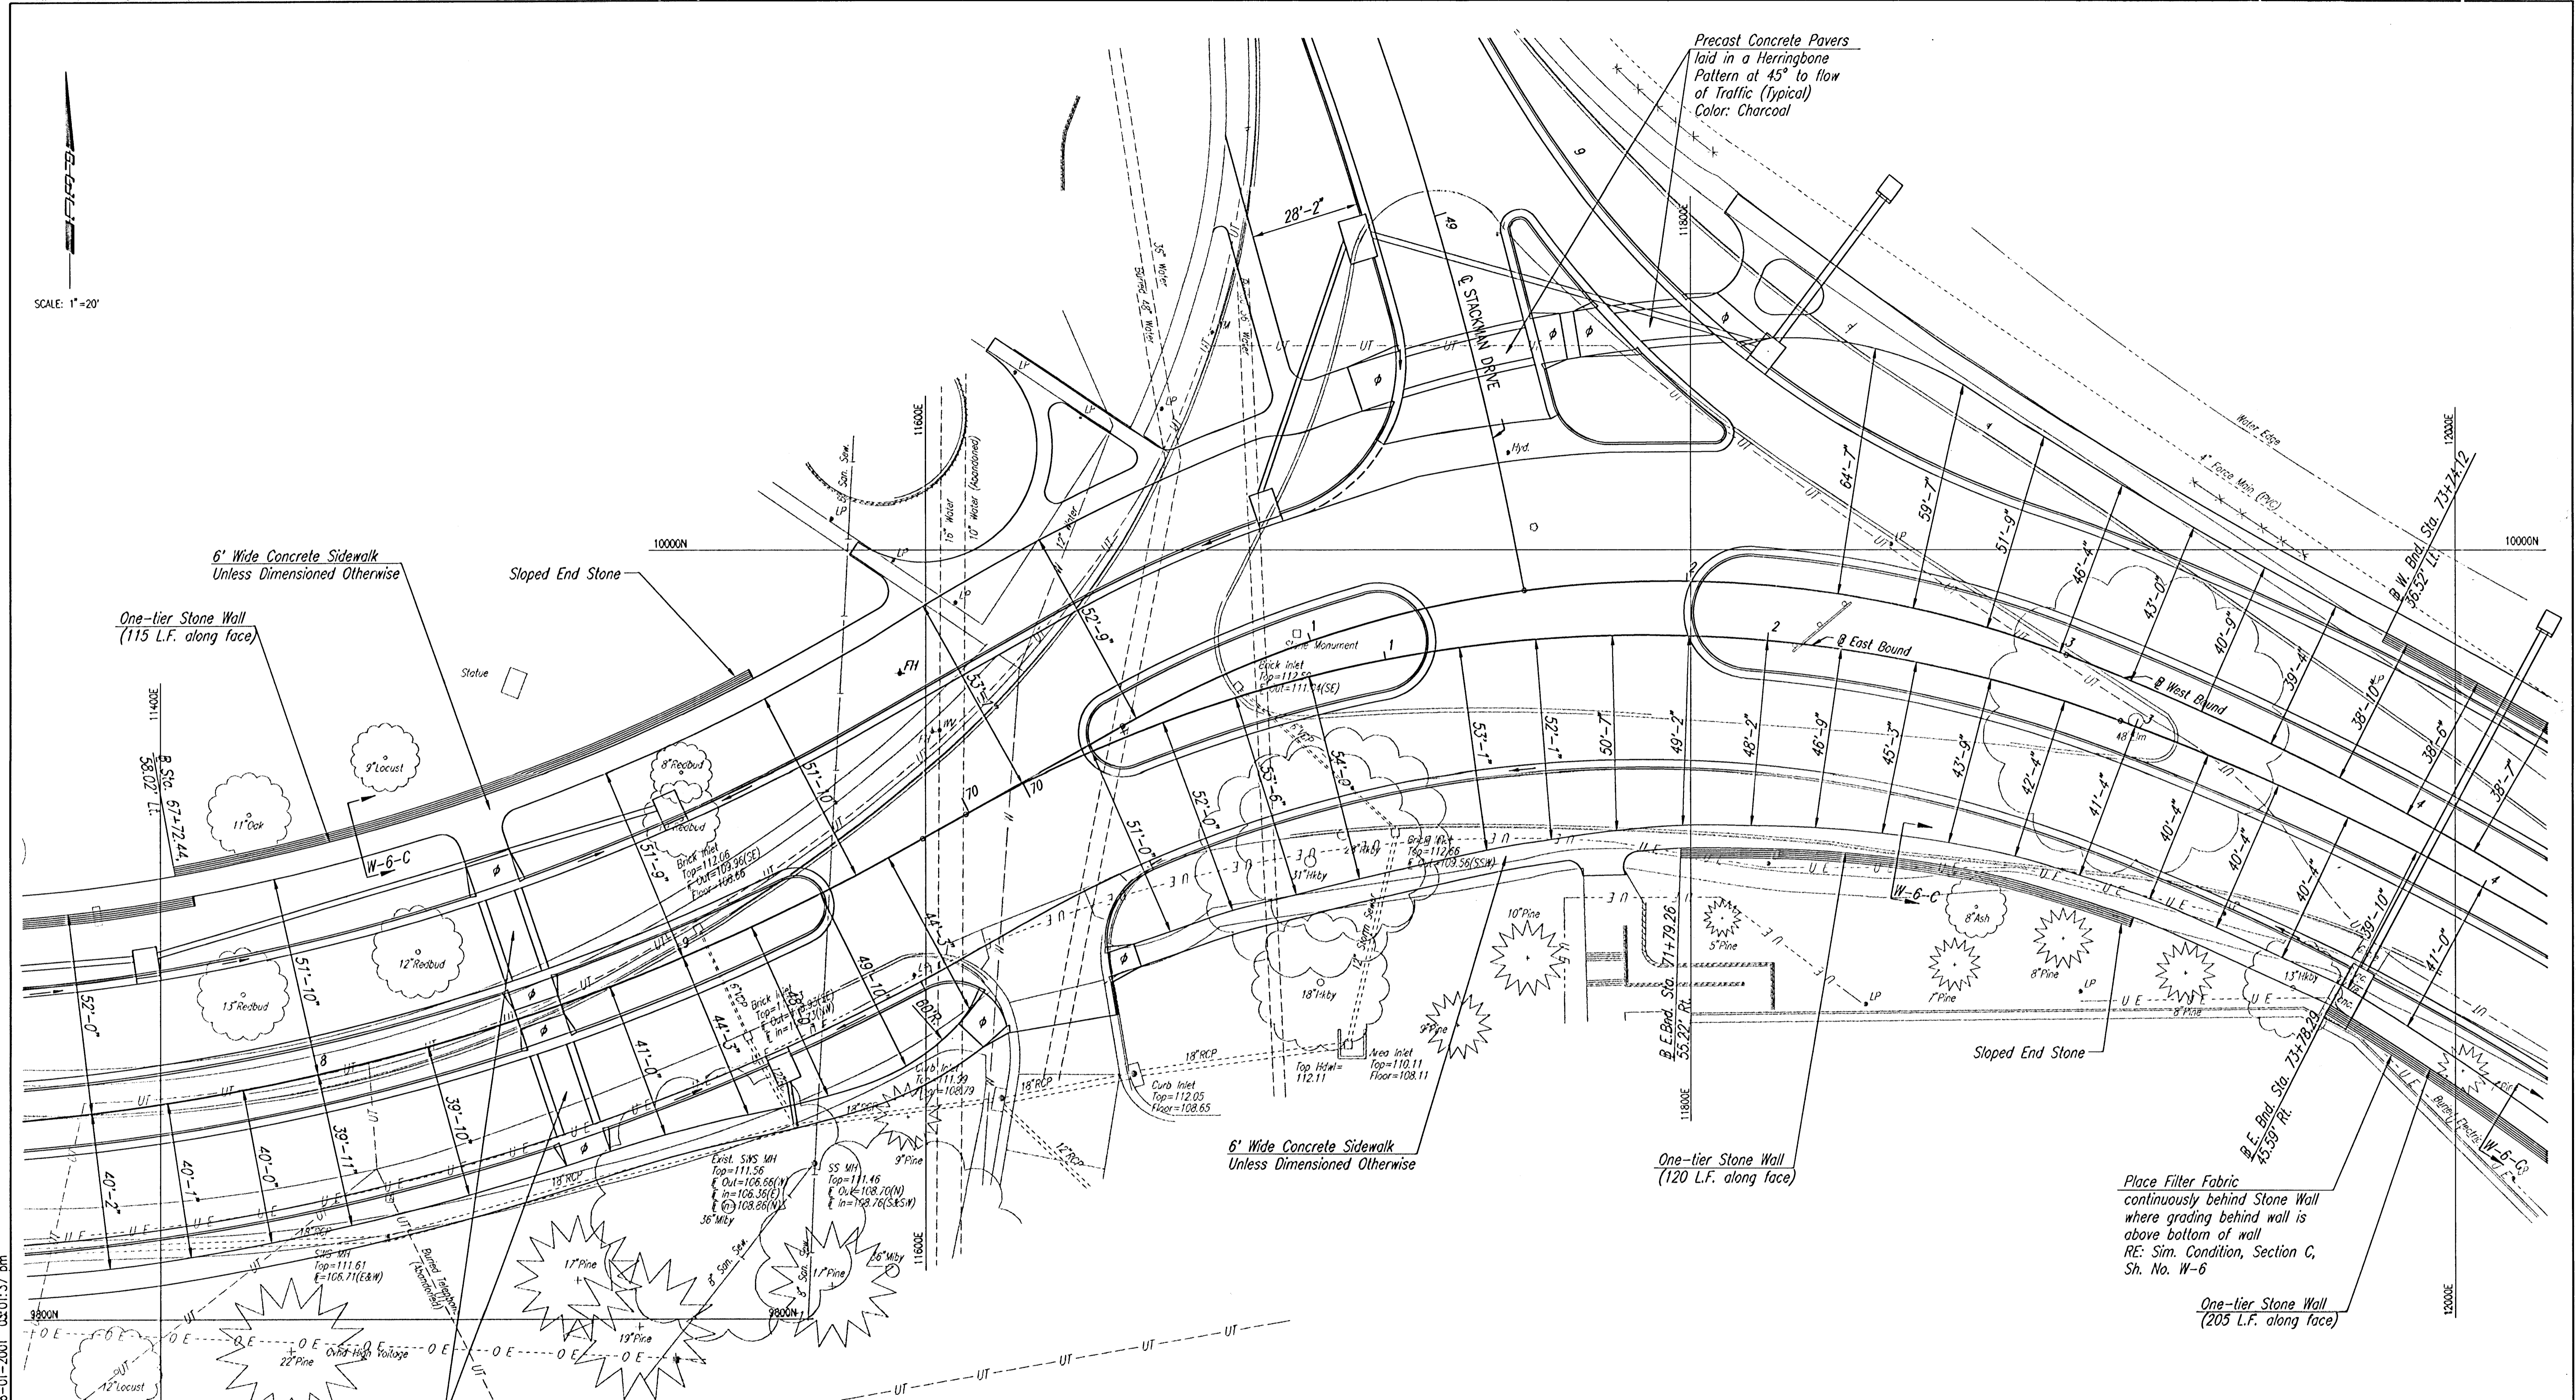

CONST. WHEELCHAIR RAMP, SEE SH. NO. H-6

REV.	DATE	DESCRIPTION

MUSEUM DISTRICT ROADWAY AND PEDESTRIAN IMPROVEMENTS
 WICHITA, KANSAS

HARDSCAPE PLAN

PROJECT NO.	SCALE: 1"=20'	SHEET H-4
-------------	---------------	-----------