


PLAN	DATE
BY	
SAVED	
PLOTTED	
NOTE BOOK	
ALIGNMENT	CHECKED
NO.	RT. OF WAY
	CHECKED

OSNR: BEB OPER: DEP SCALE: 1"=20.00  
 C:\1995\99773\000\HARDSCAPES 06-01-2001 03:01:13 pm

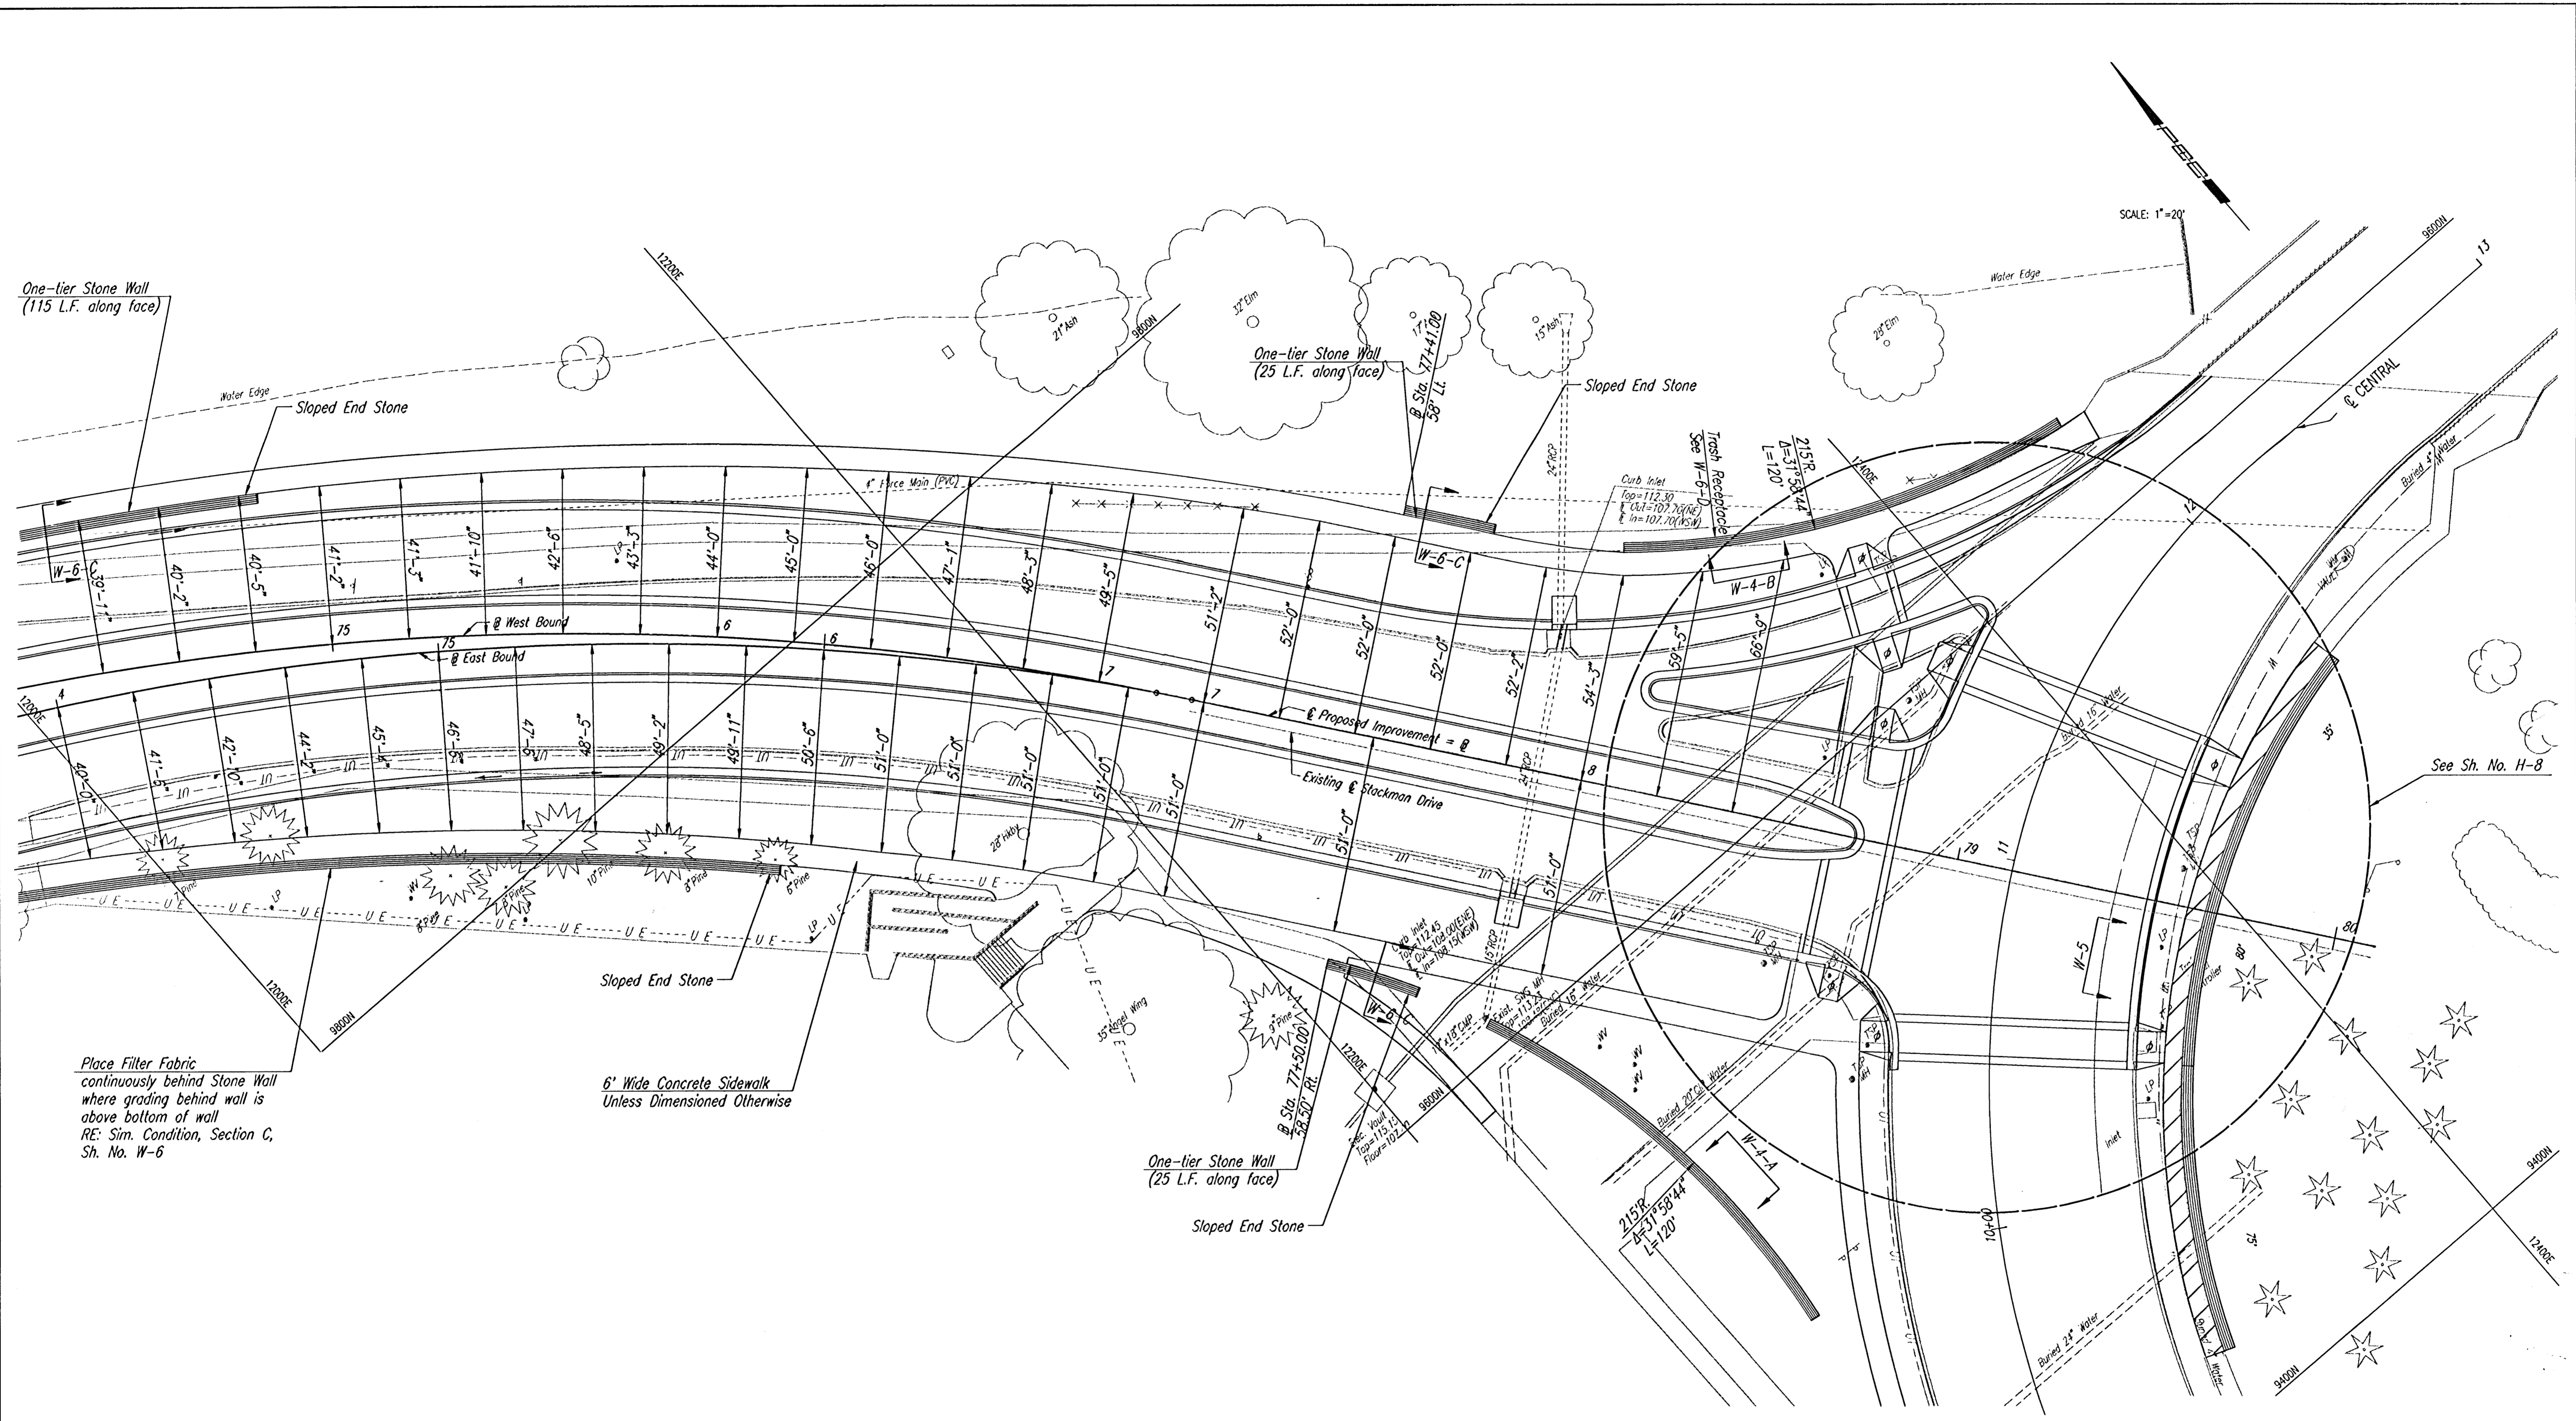

Place Filter Fabric continuously behind Stone Wall where grading behind wall is above bottom of wall  
 RE: Sim. Condition, Section C, Sh. No. W-6

6' Wide Concrete Sidewalk Unless Dimensioned Otherwise

One-tier Stone Wall (25 L.F. along face)

Sloped End Stone

One-tier Stone Wall (115 L.F. along face)

Sloped End Stone

One-tier Stone Wall (25 L.F. along face)

Sloped End Stone

SCALE: 1"=20'

MUSEUM DISTRICT ROADWAY AND PEDESTRIAN IMPROVEMENTS WICHITA, KANSAS	
HARDSCAPE PLAN	
PROJECT NO.	SHEET H-5

REV.	DATE	DESCRIPTION

CONST. WHEELCHAIR RAMP, SEE SH. NO. H-6