


PLAN	SURVEYED	BY	DATE
NOTE BOOK NO.	FLIPPED		
	ALIGNMENT CHECKED		
	RT. OF WAY CHECKED		

DSNR: DEP. OPER. DEP. SCALE: 1"=10.00'  
 C: 1999# 9973# 000# INTERSECDL 06-01-2001 07:58:45 am

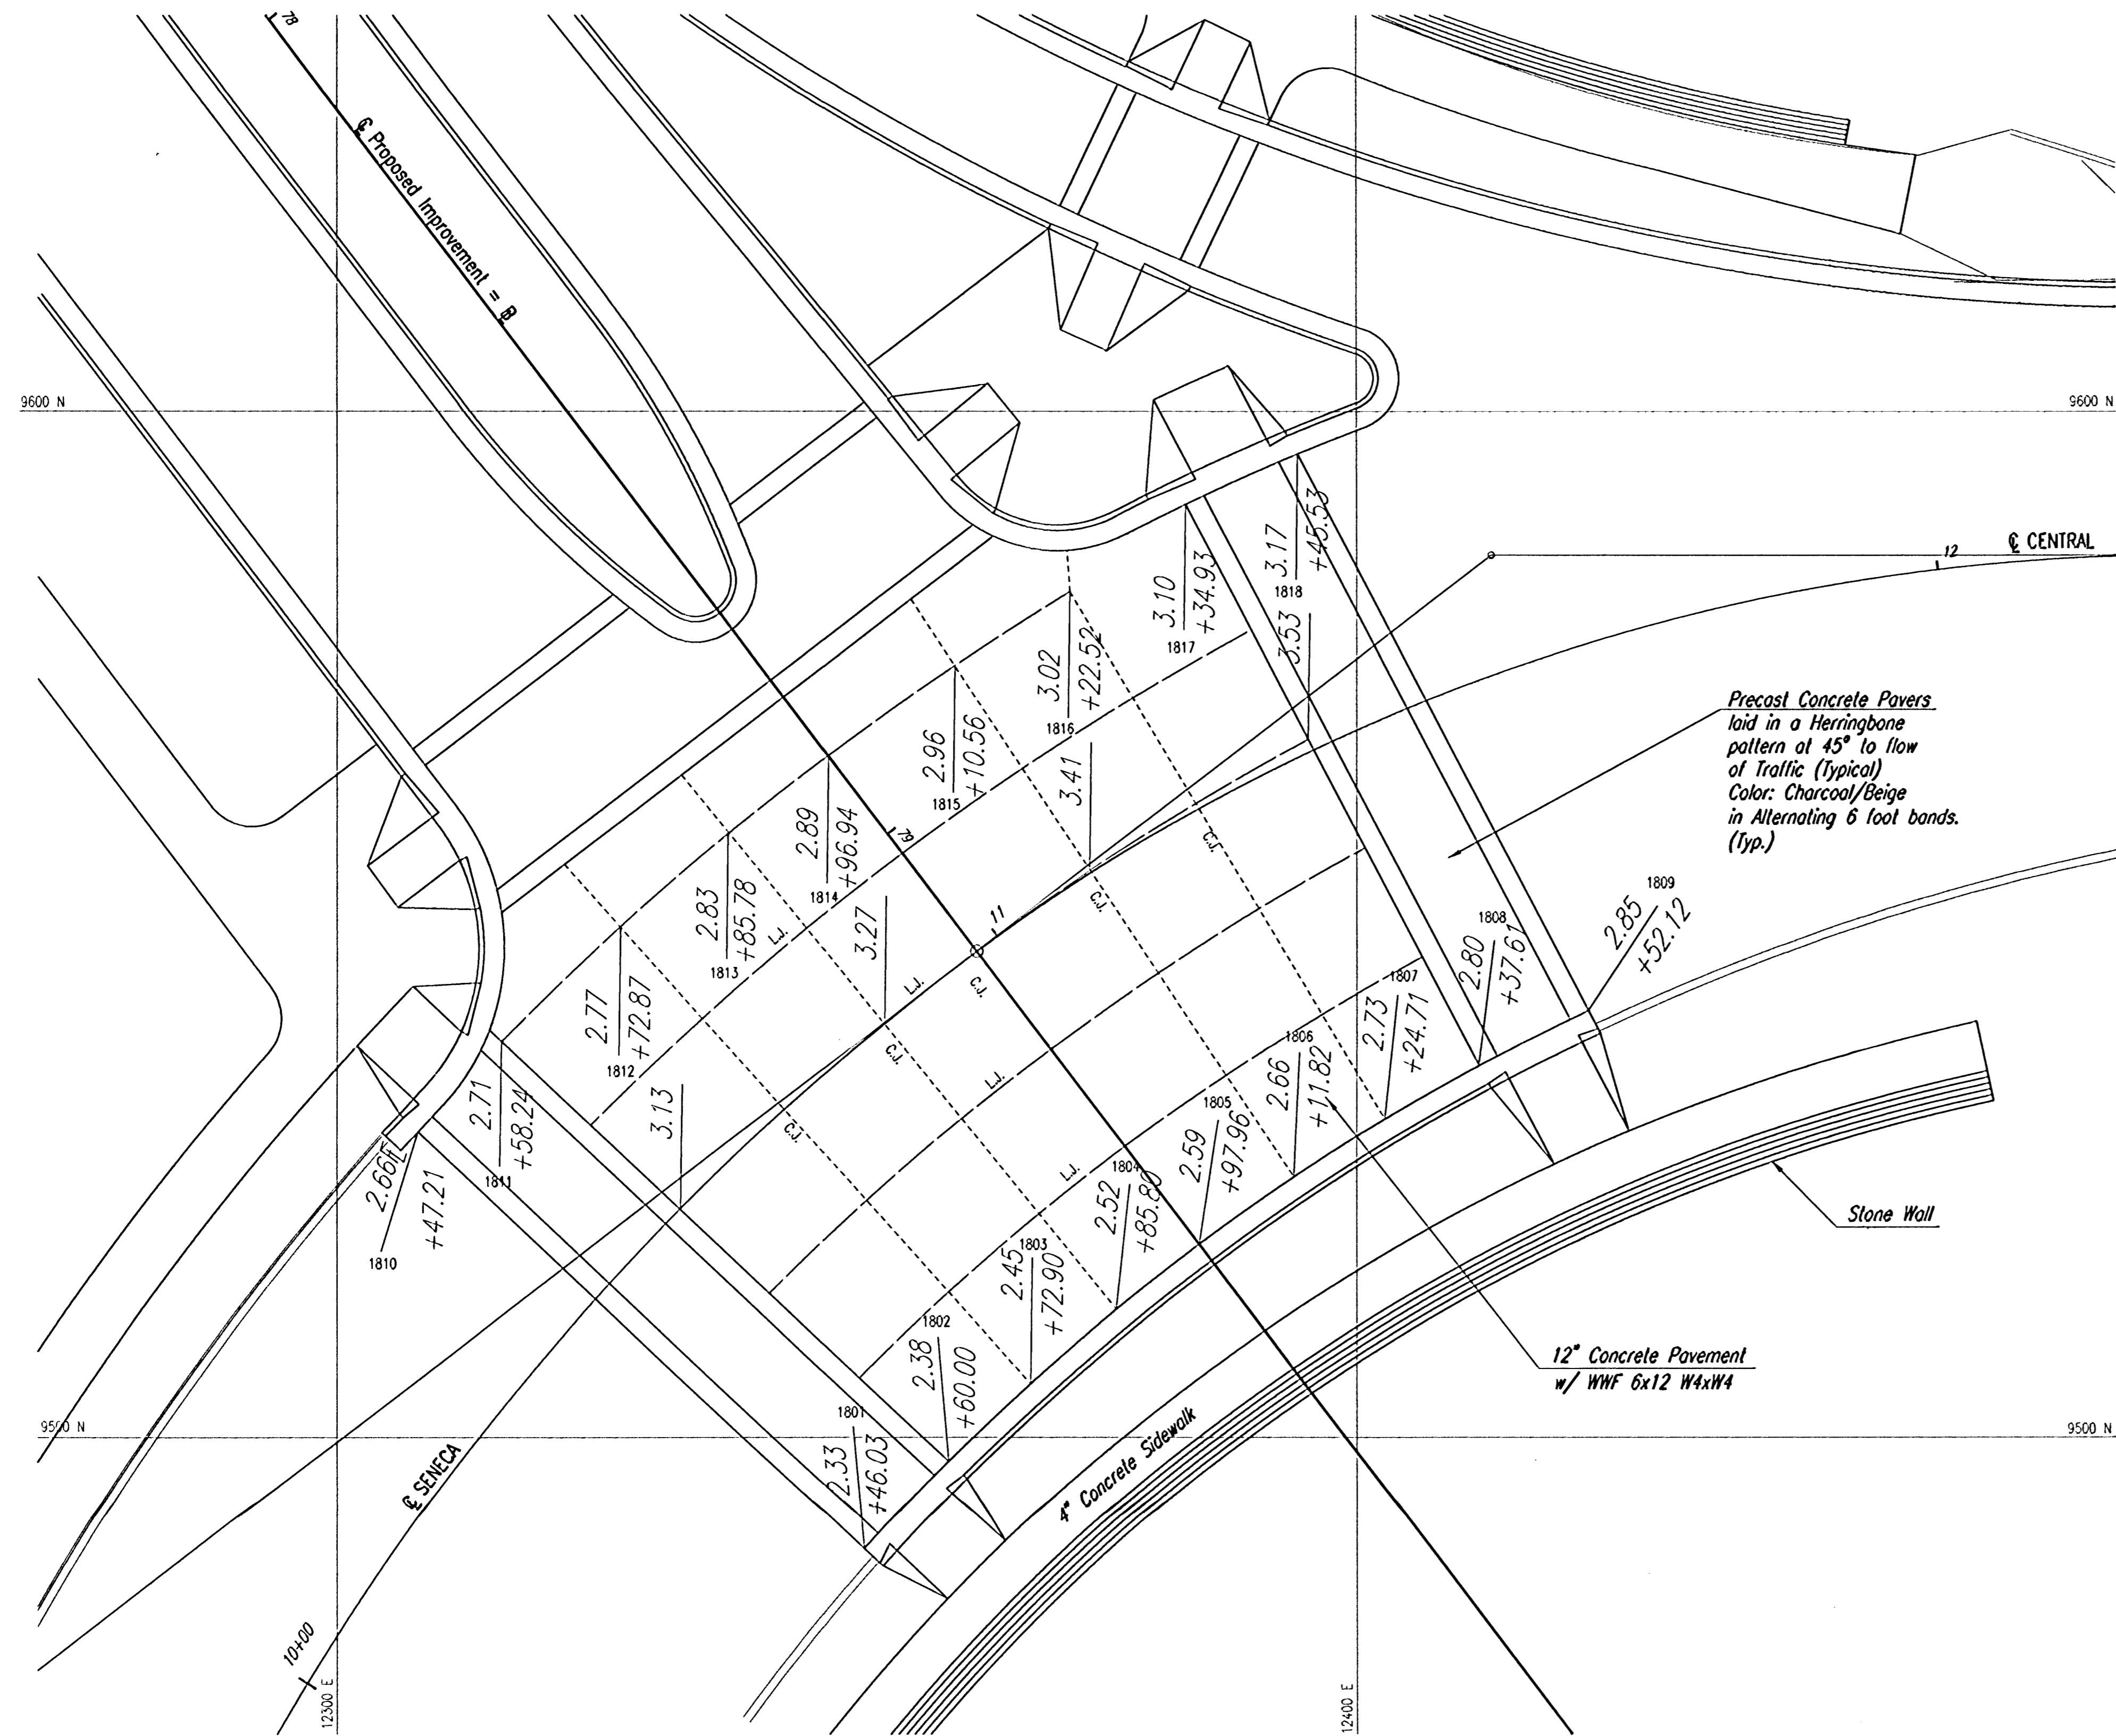

SCALE: 1"=10'

L.J. - LONGITUDINAL JOINT  
 C.J. CONTRACTION JOINT

Ponit	North	East
1801	9488.8990	12351.6720
1802	9497.6220	12359.9560
1803	9505.2570	12368.0030
1804	9512.4800	12376.4210
1805	9518.8150	12384.5680
1806	9525.3490	12393.8410
1807	9531.0100	12402.7700
1808	9536.3510	12411.9590
1809	9541.6790	12422.7120
1810	9529.8010	12307.9510
1811	9538.6480	12316.1370
1812	9549.5500	12327.8210
1813	9558.8980	12338.3870
1814	9566.2540	12348.1880
1815	9575.1420	12360.5920
1816	9582.4370	12371.8620
1817	9590.9550	12383.2200
1818	9595.8510	12394.2010

Precast Concrete Pavers  
 laid in a Herringbone  
 pattern at 45° to flow  
 of Traffic (Typical)  
 Color: Charcoal/Beige  
 in Alternating 6 foot bands.  
 (Typ.)

Stone Wall

12" Concrete Pavement  
 w/ WWF 6x12 W4xW4

4" Concrete Sidewalk

REV.	DATE	DESCRIPTION

MUSEUM DISTRICT ROADWAY AND  
 PEDESTRIAN IMPROVEMENTS  
 WICHITA, KANSAS

INTERSECTION DETAIL

PROJECT NO.

SCALE:  
 1"=10'

SHEET  
 H-9