


FEMA REGION NO.	STATE	PROJECT NO.	FISCAL YEAR	SHEET NO.	TOTAL SHEETS
7	KANSAS		19	3-7	

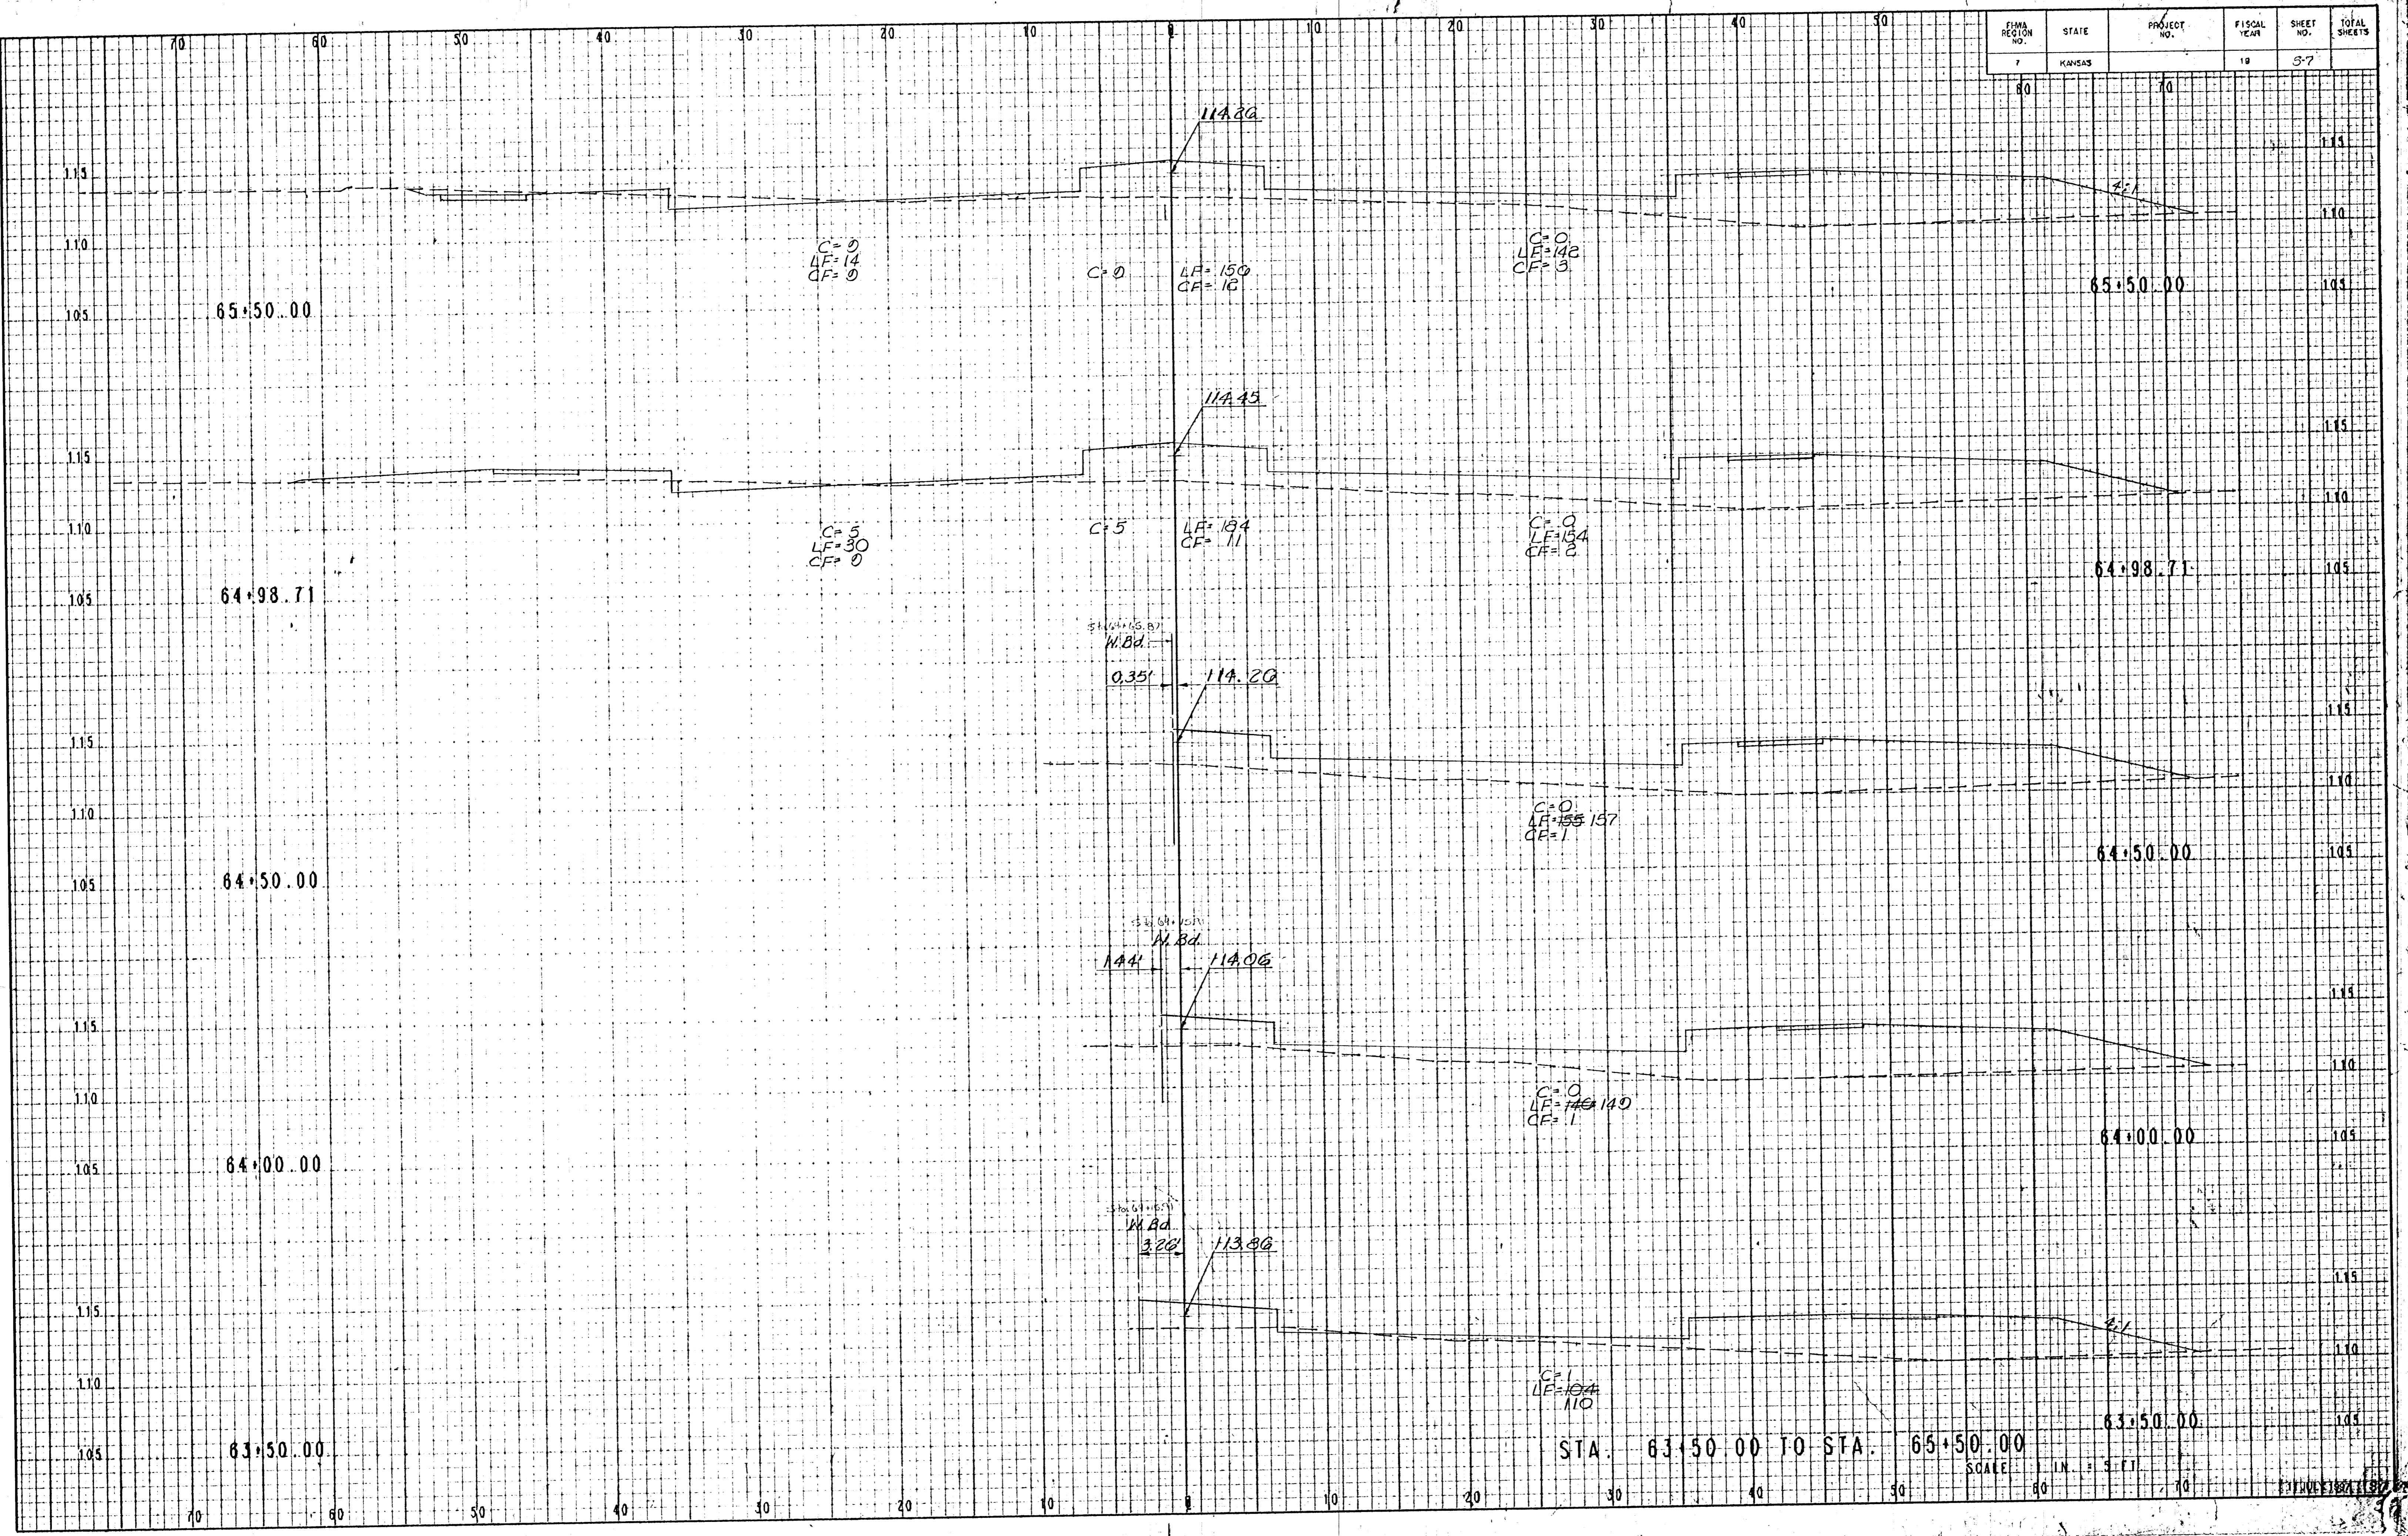

STA. 63+50.00 TO STA. 65+50.00

SCALE 1" = 50'

DATE 1974