


FORMA & REGION NO.	STATE	PROJECT NO.	FISCAL YEAR	SHEET NO.	TOTAL SHEETS
7	KANSAS		19	50	

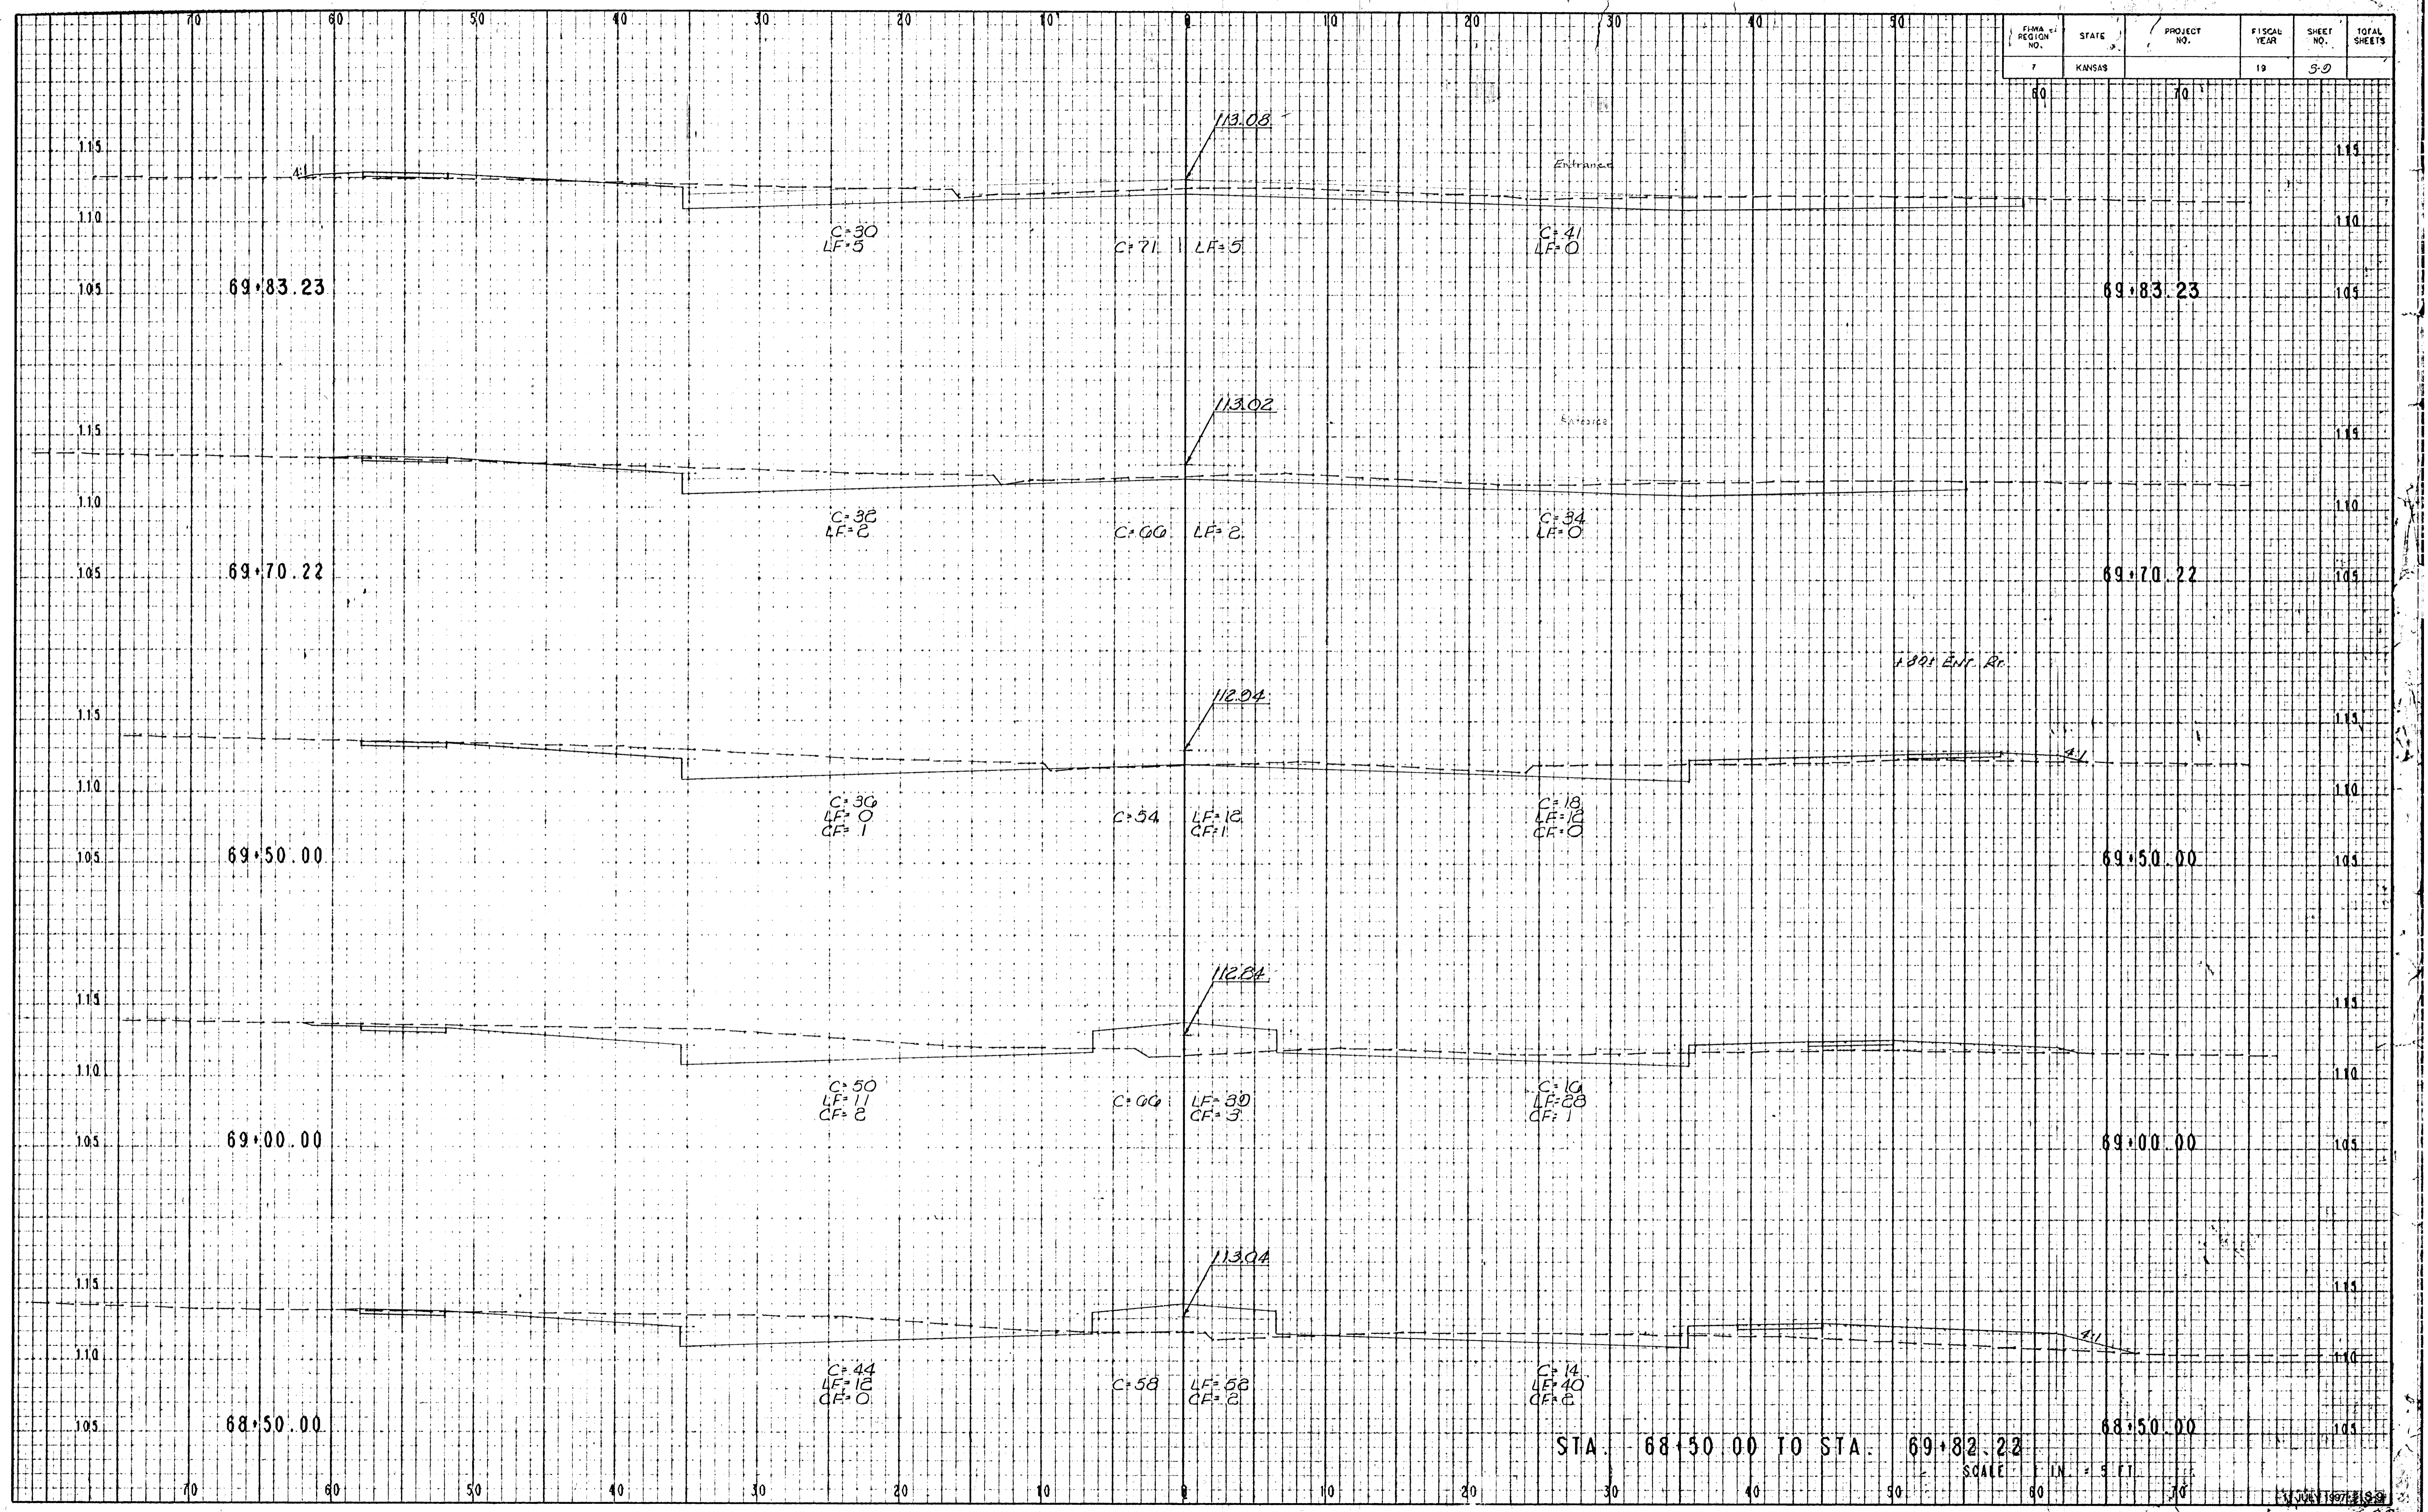

STA. 68+50.00 TO STA. 69+82.22
 SCALE 1" = 5 FT