


FEMA REGION NO.	STATE	PROJECT NO.	FISCAL YEAR	SHEET NO.	TOTAL SHEETS
7	KANSAS	70	19	5/0	

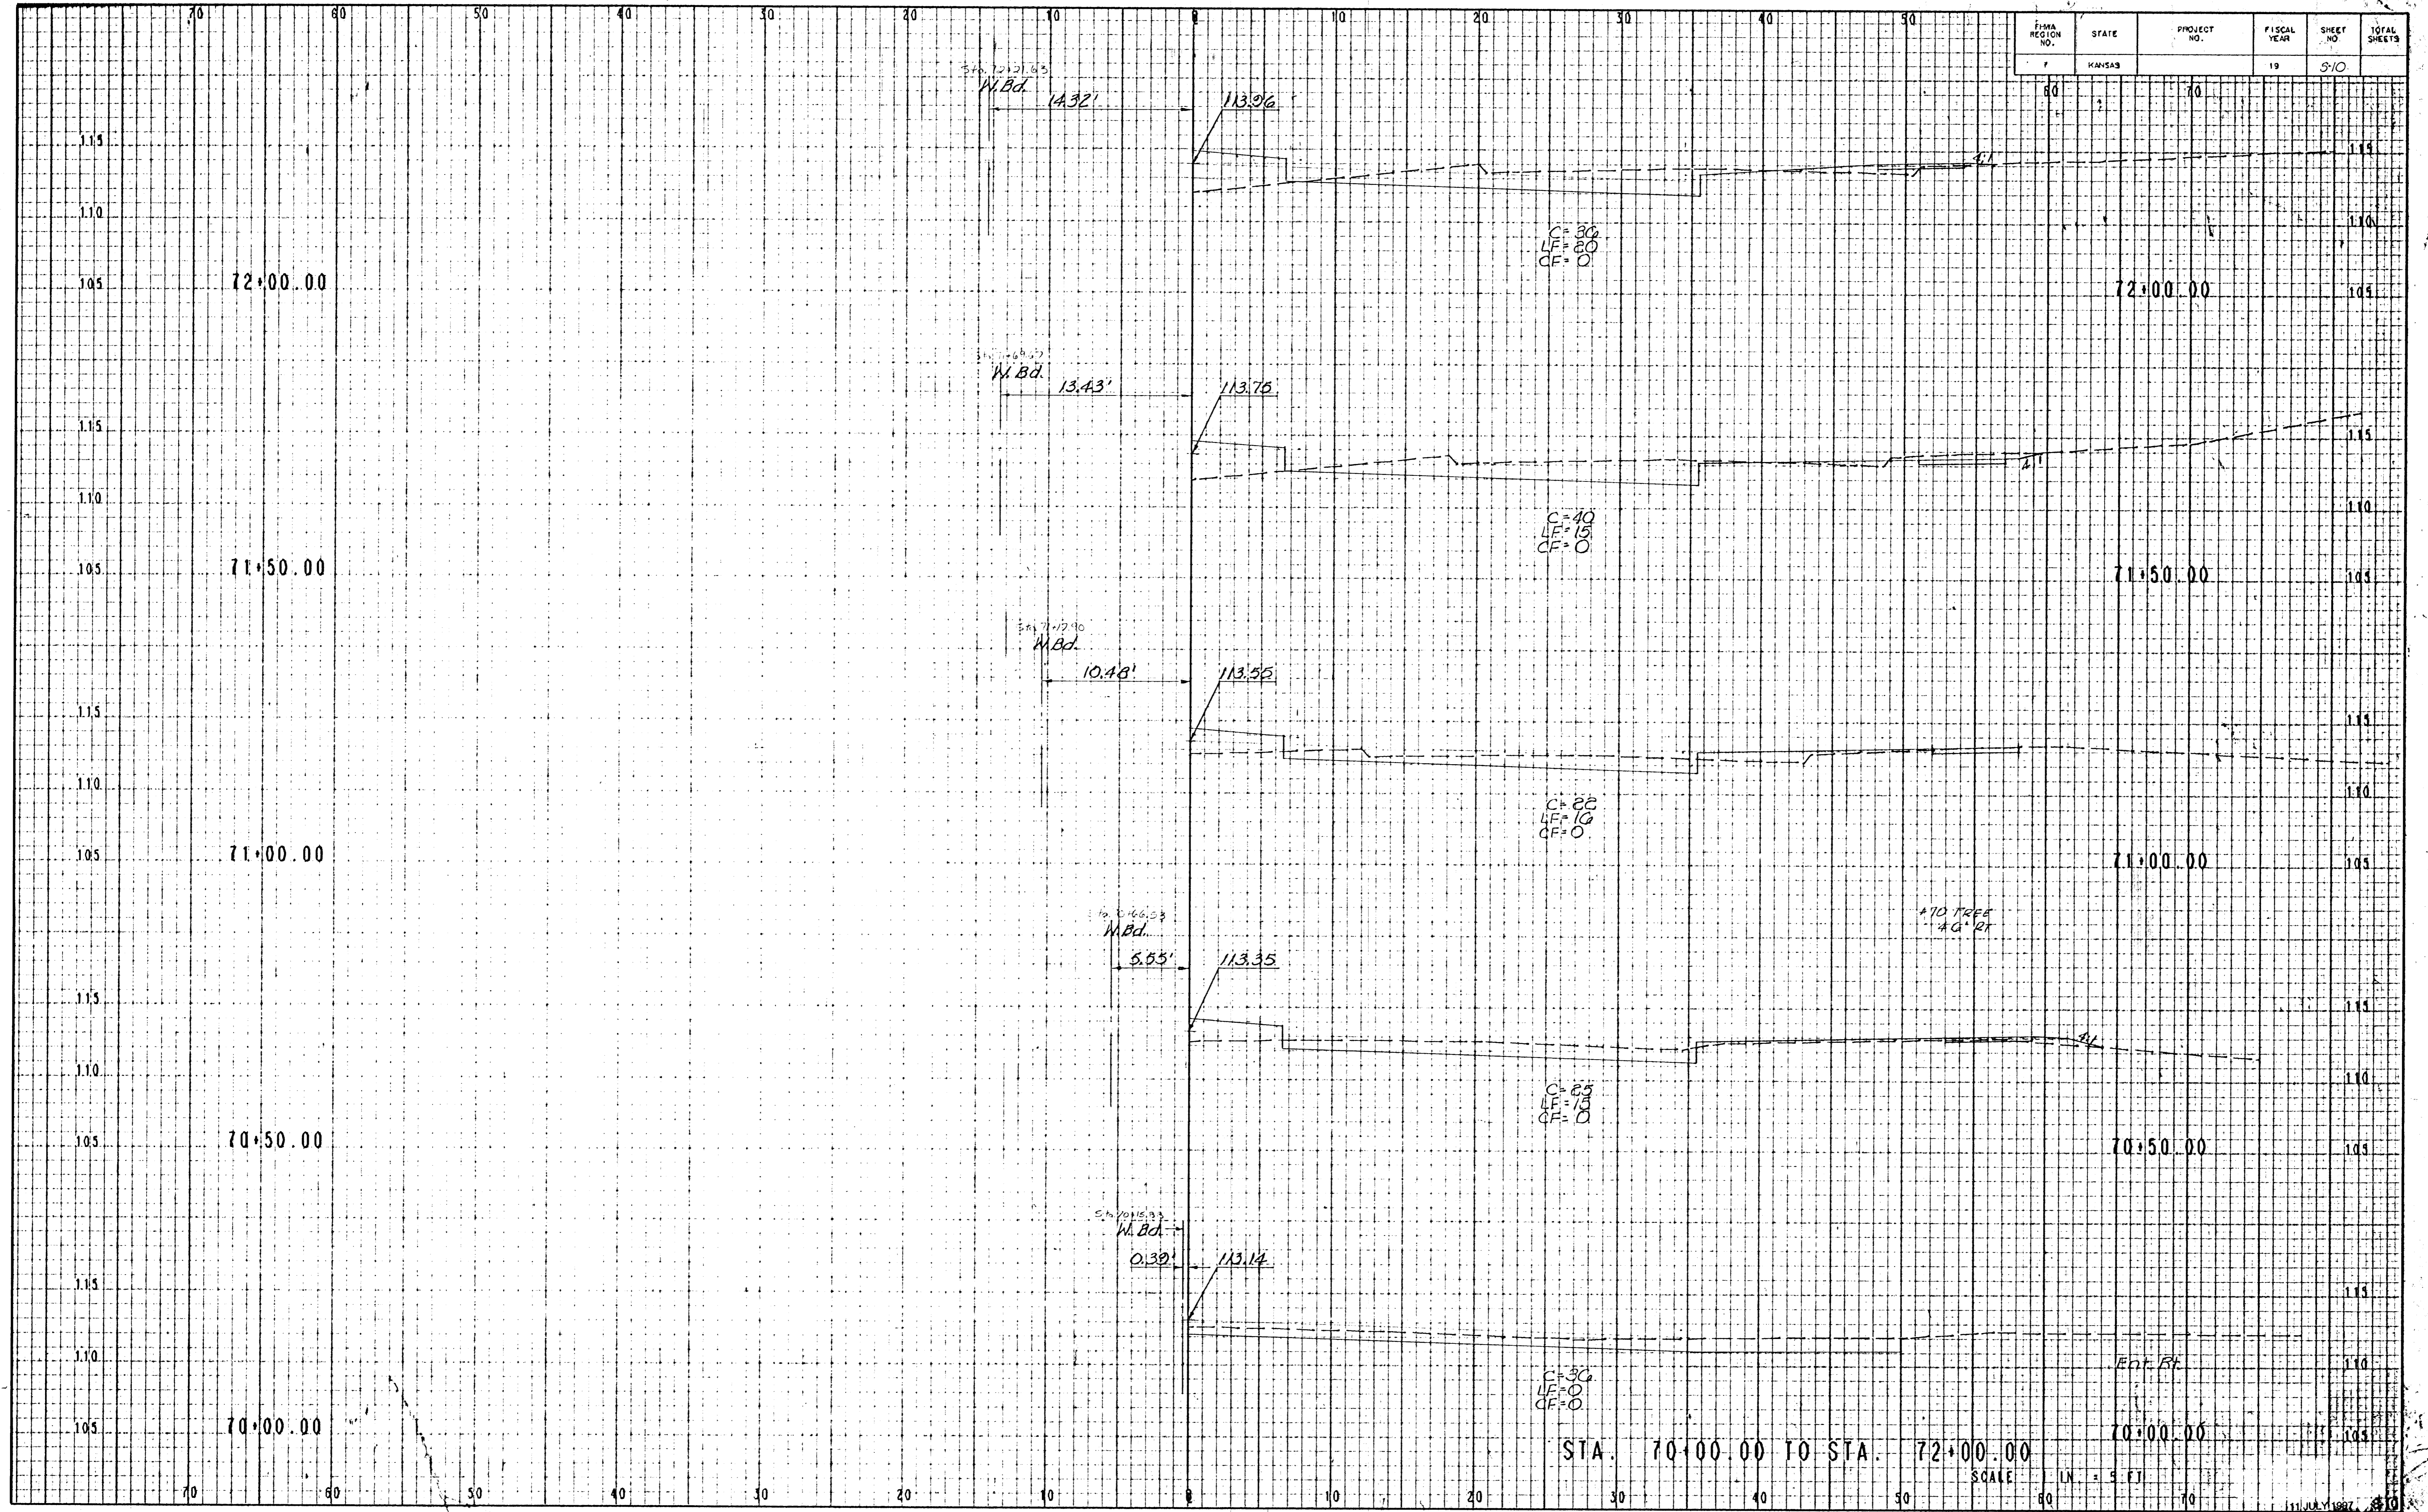

STA. 70+00.00 TO STA. 72+00.00
SCALE 1" = 5' H