


FINA REGION NO.	STATE	PROJECT NO.	FISCAL YEAR	SHEET NO.	TOTAL SHEETS
7	KANSAS		19	5-12	

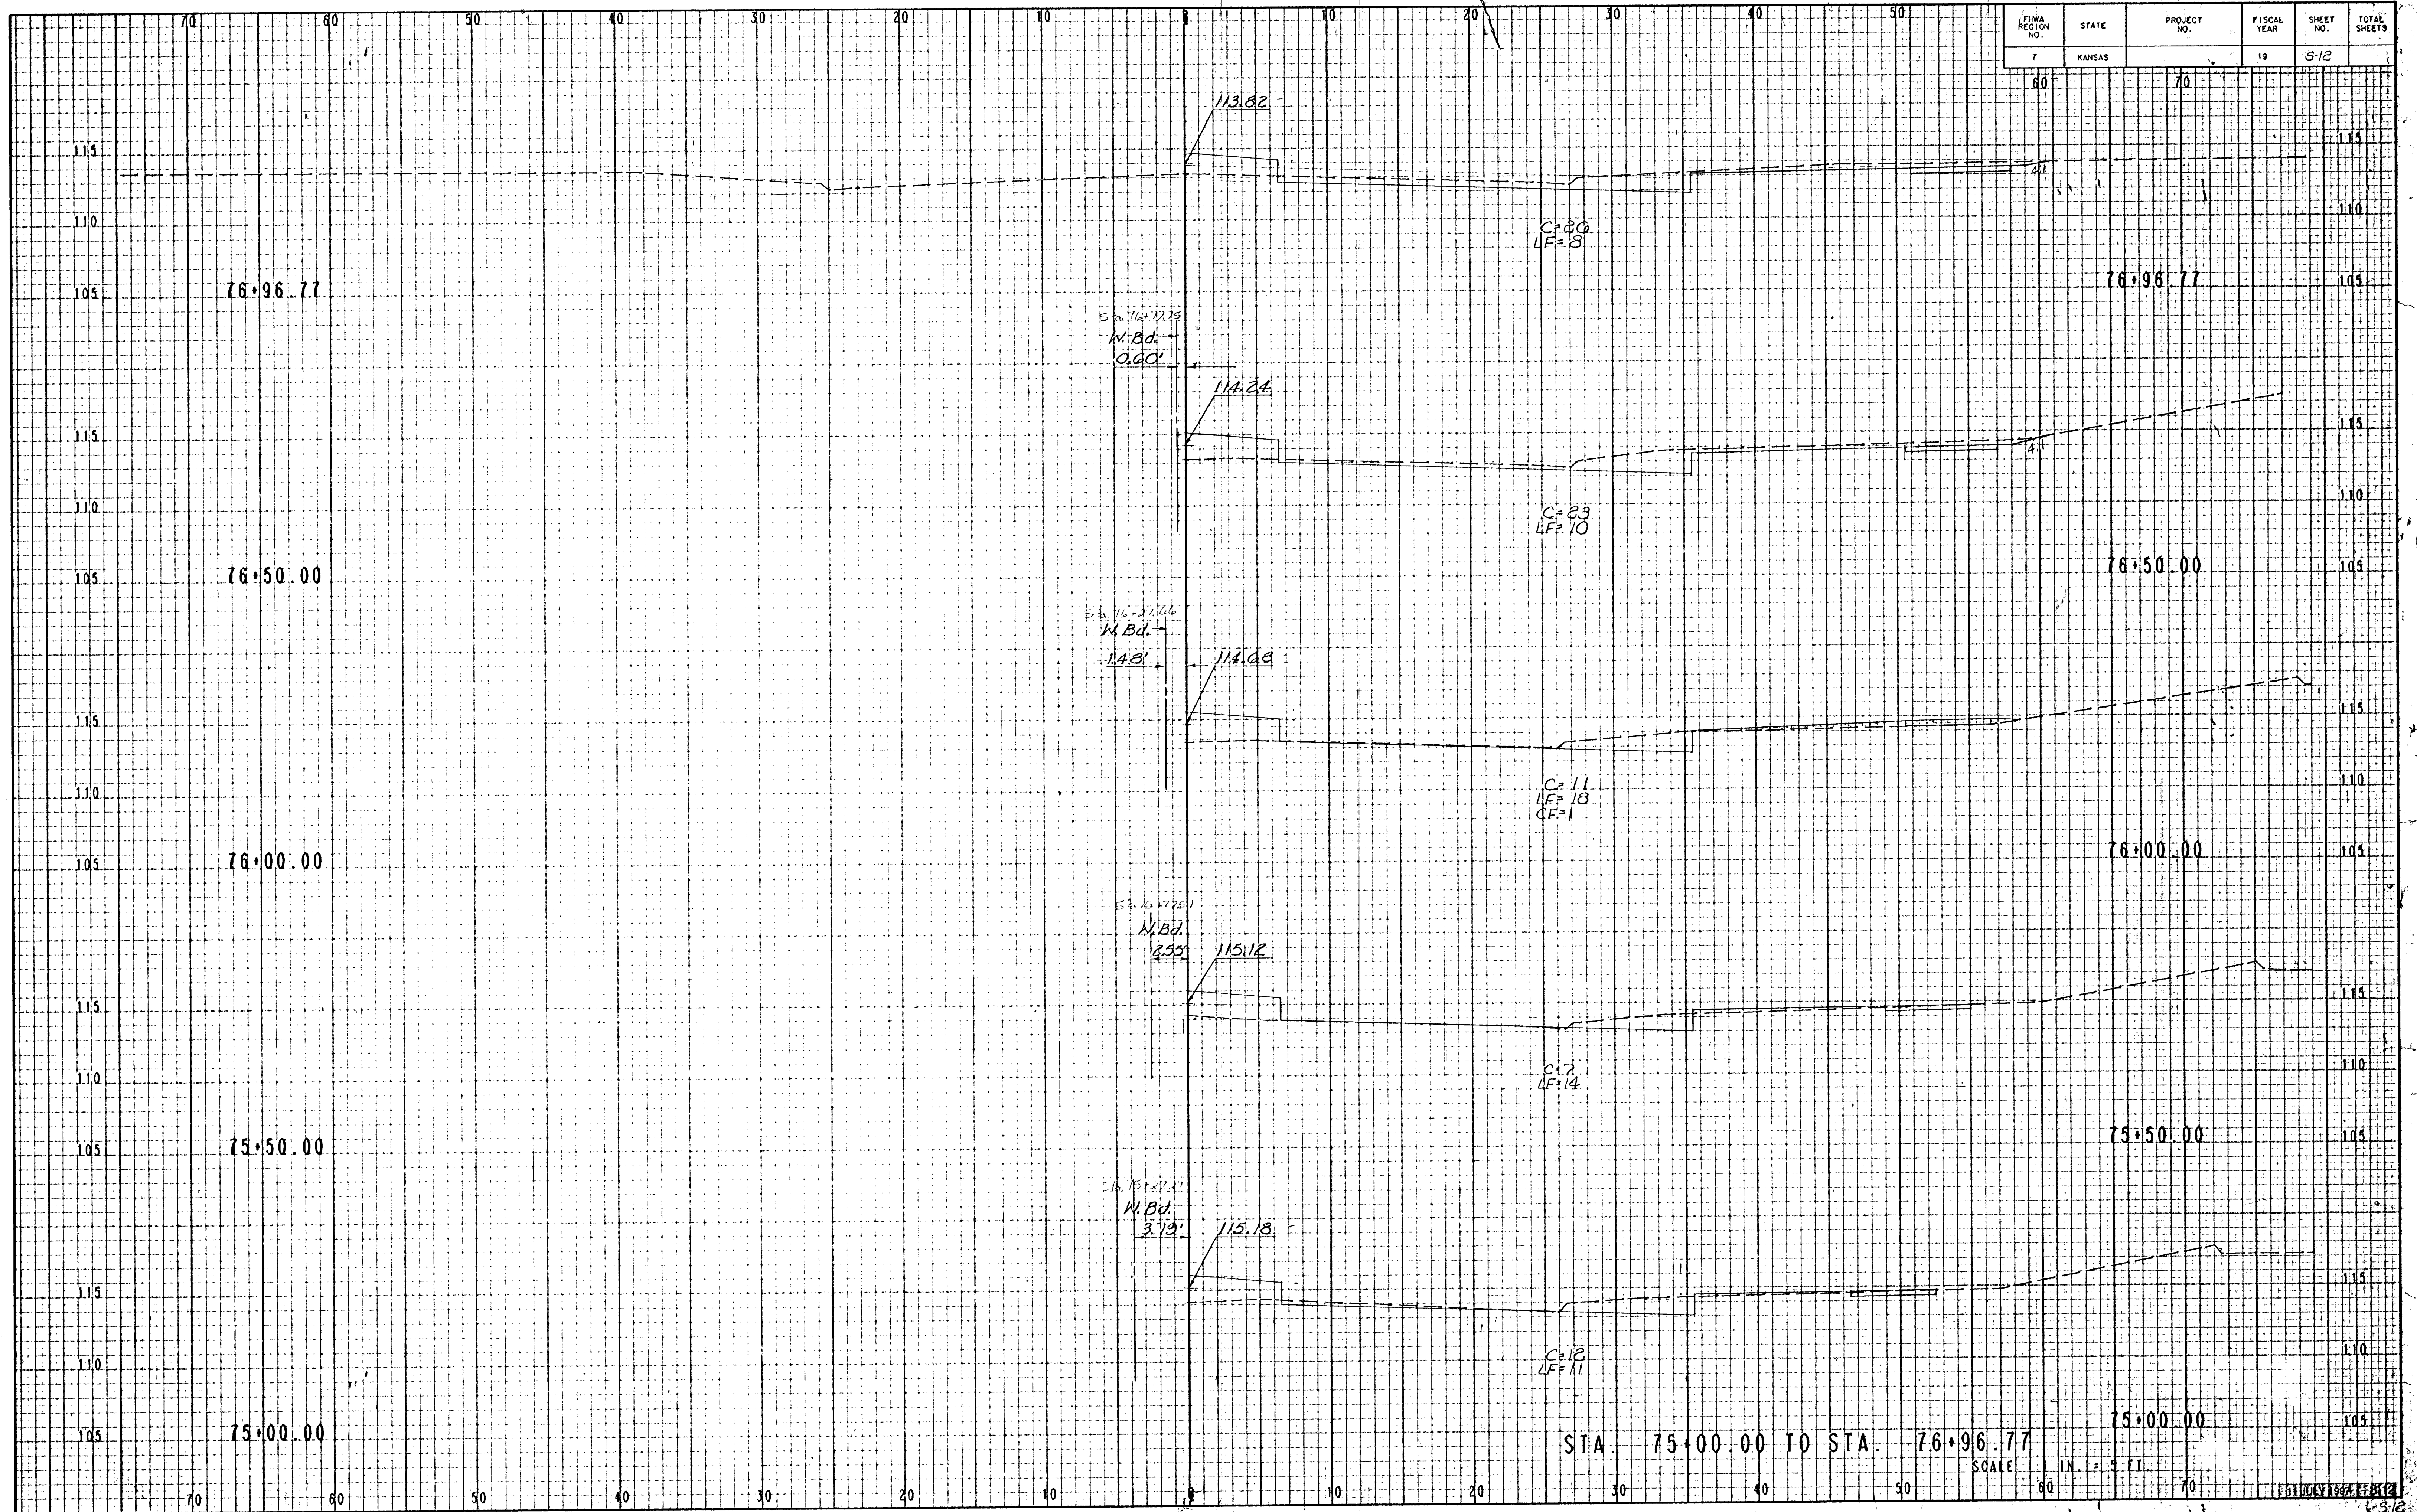

STA. 75+00.00 TO STA. 76+96.77

SCALE 1" = 5 FT

1932