


FHWA REGION NO.	STATE	PROJECT NO.	FISCAL YEAR	SHEET NO.	TOTAL SHEETS
7	KANSAS		19	5-10	

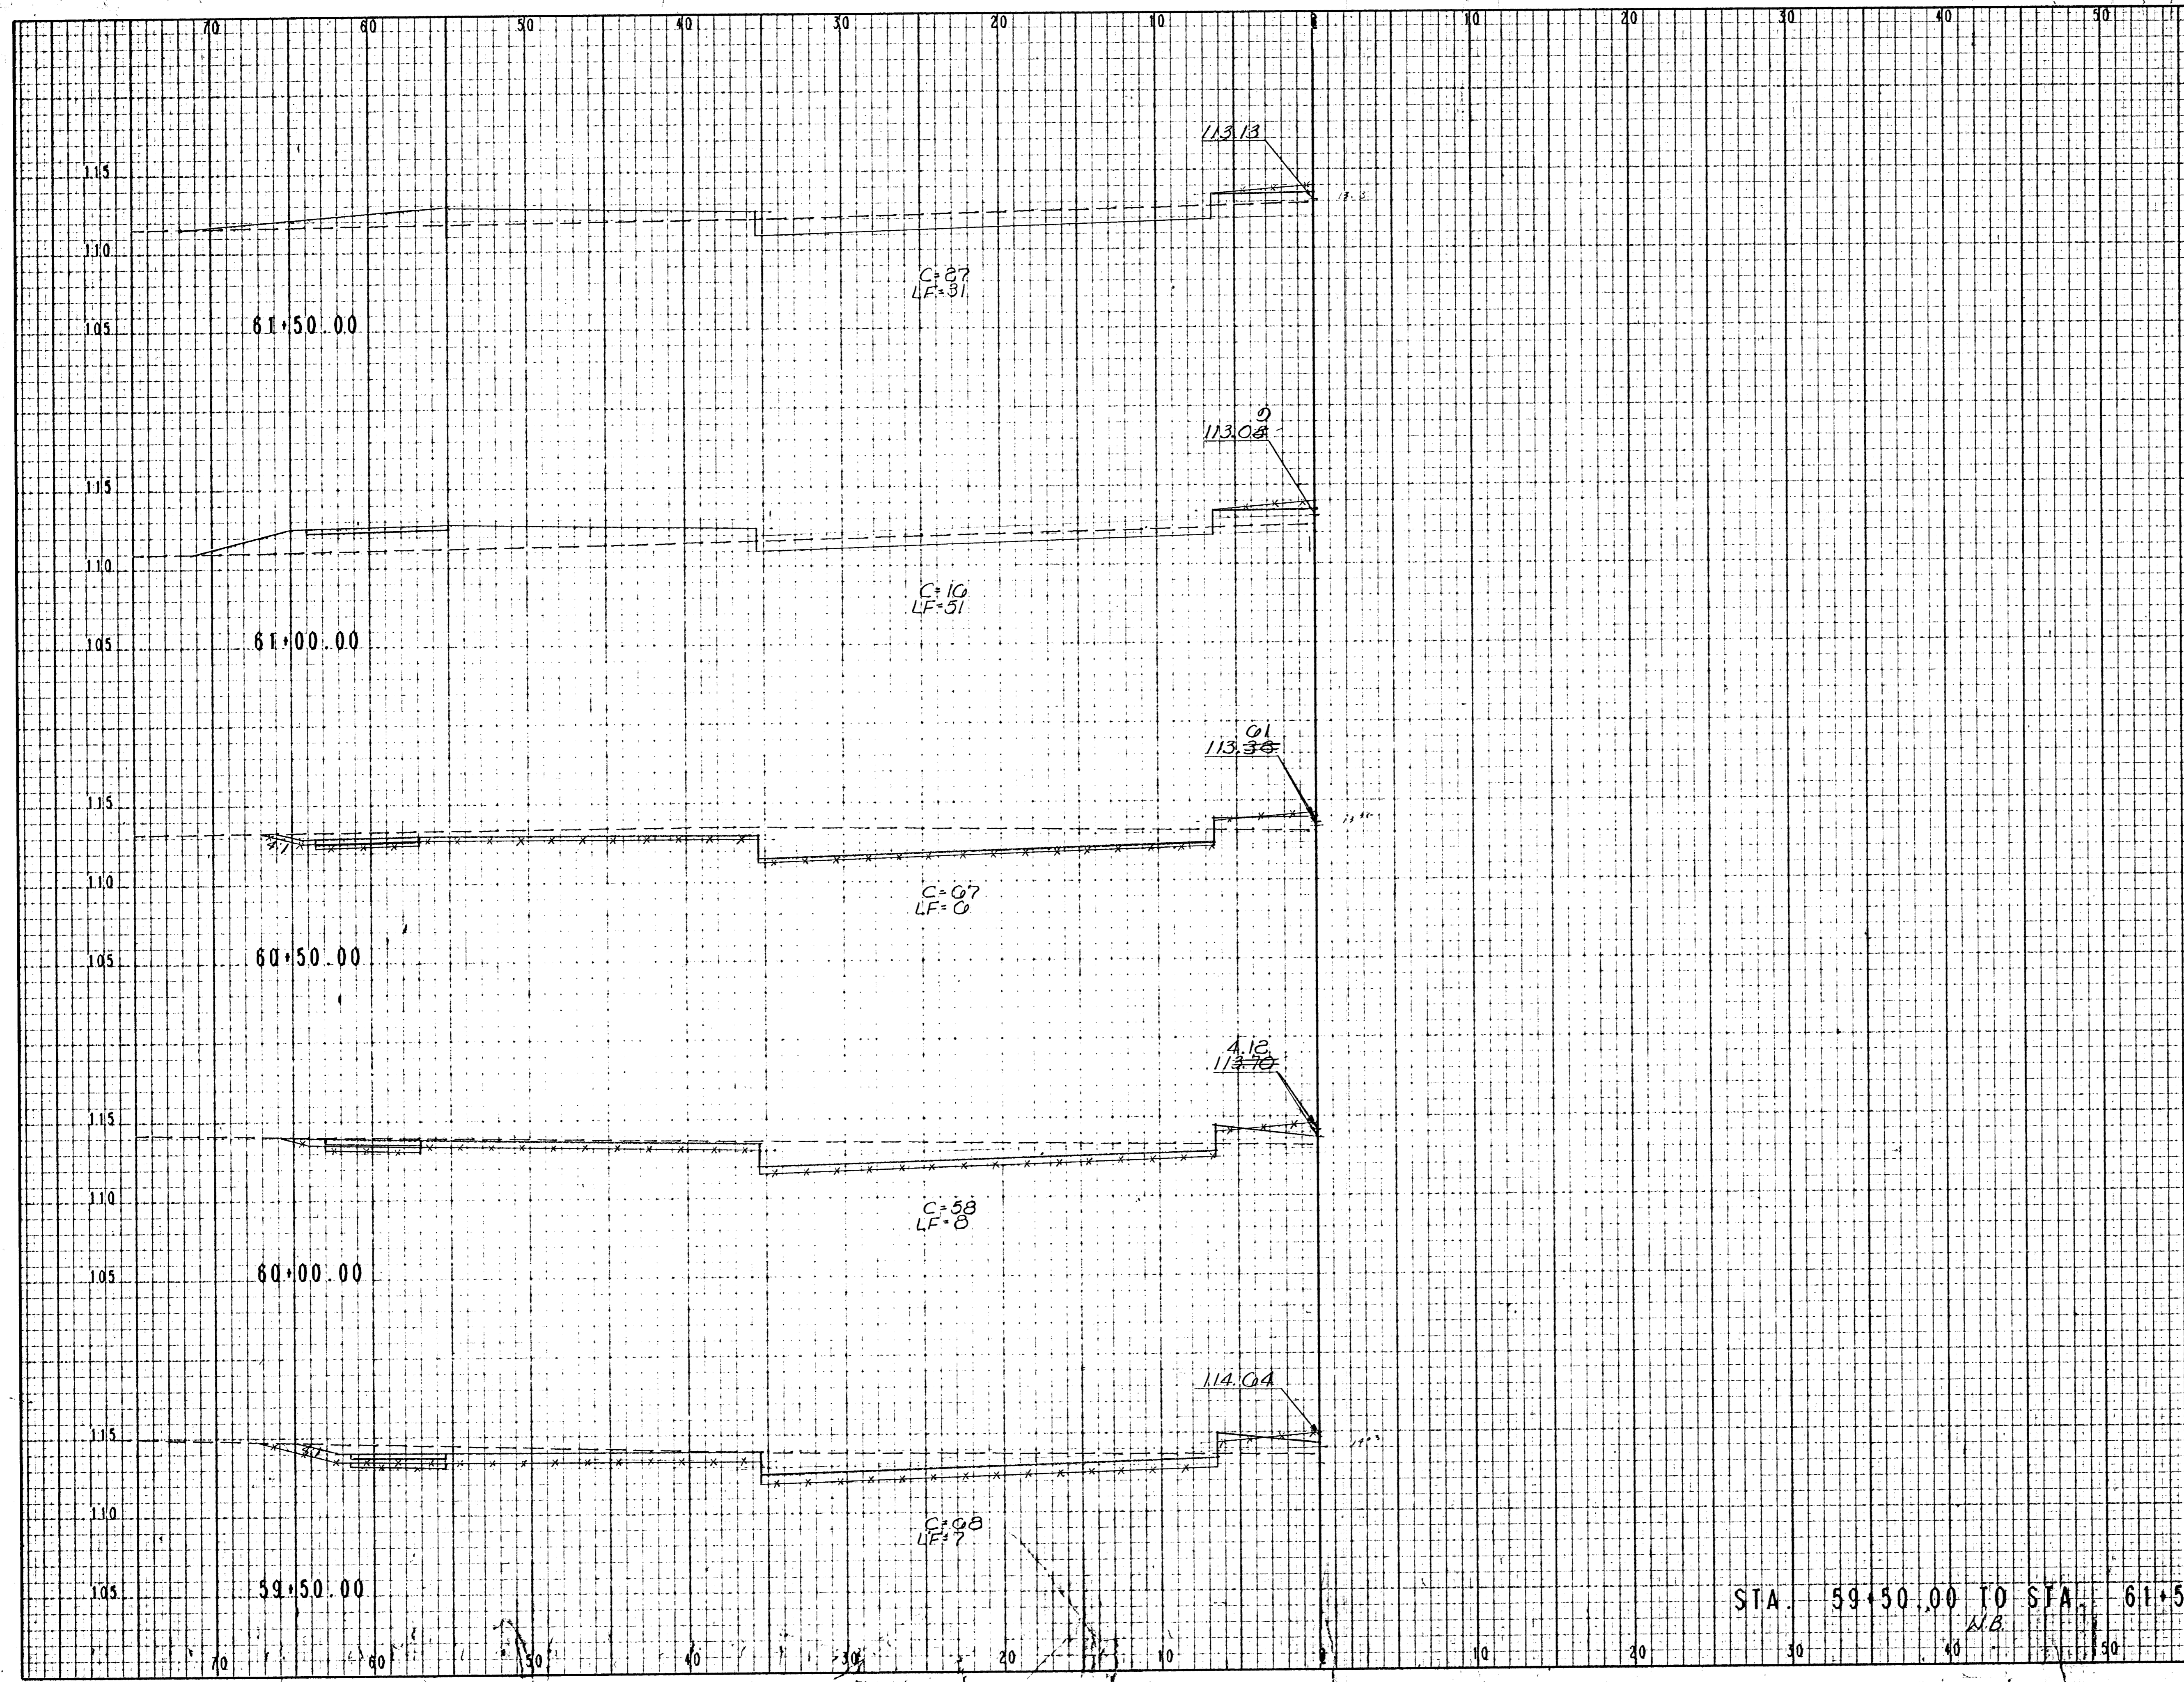

STA. 59+50.00 TO STA. 61+50.00

SCALE 1 IN. = 5 FT.

59+50.00

5-10