


FHWA REGION NO.	STATE	PROJECT NO.	FISCAL YEAR	SHEET NO.	TOTAL SHEETS
7	KANSAS		19	3/77	

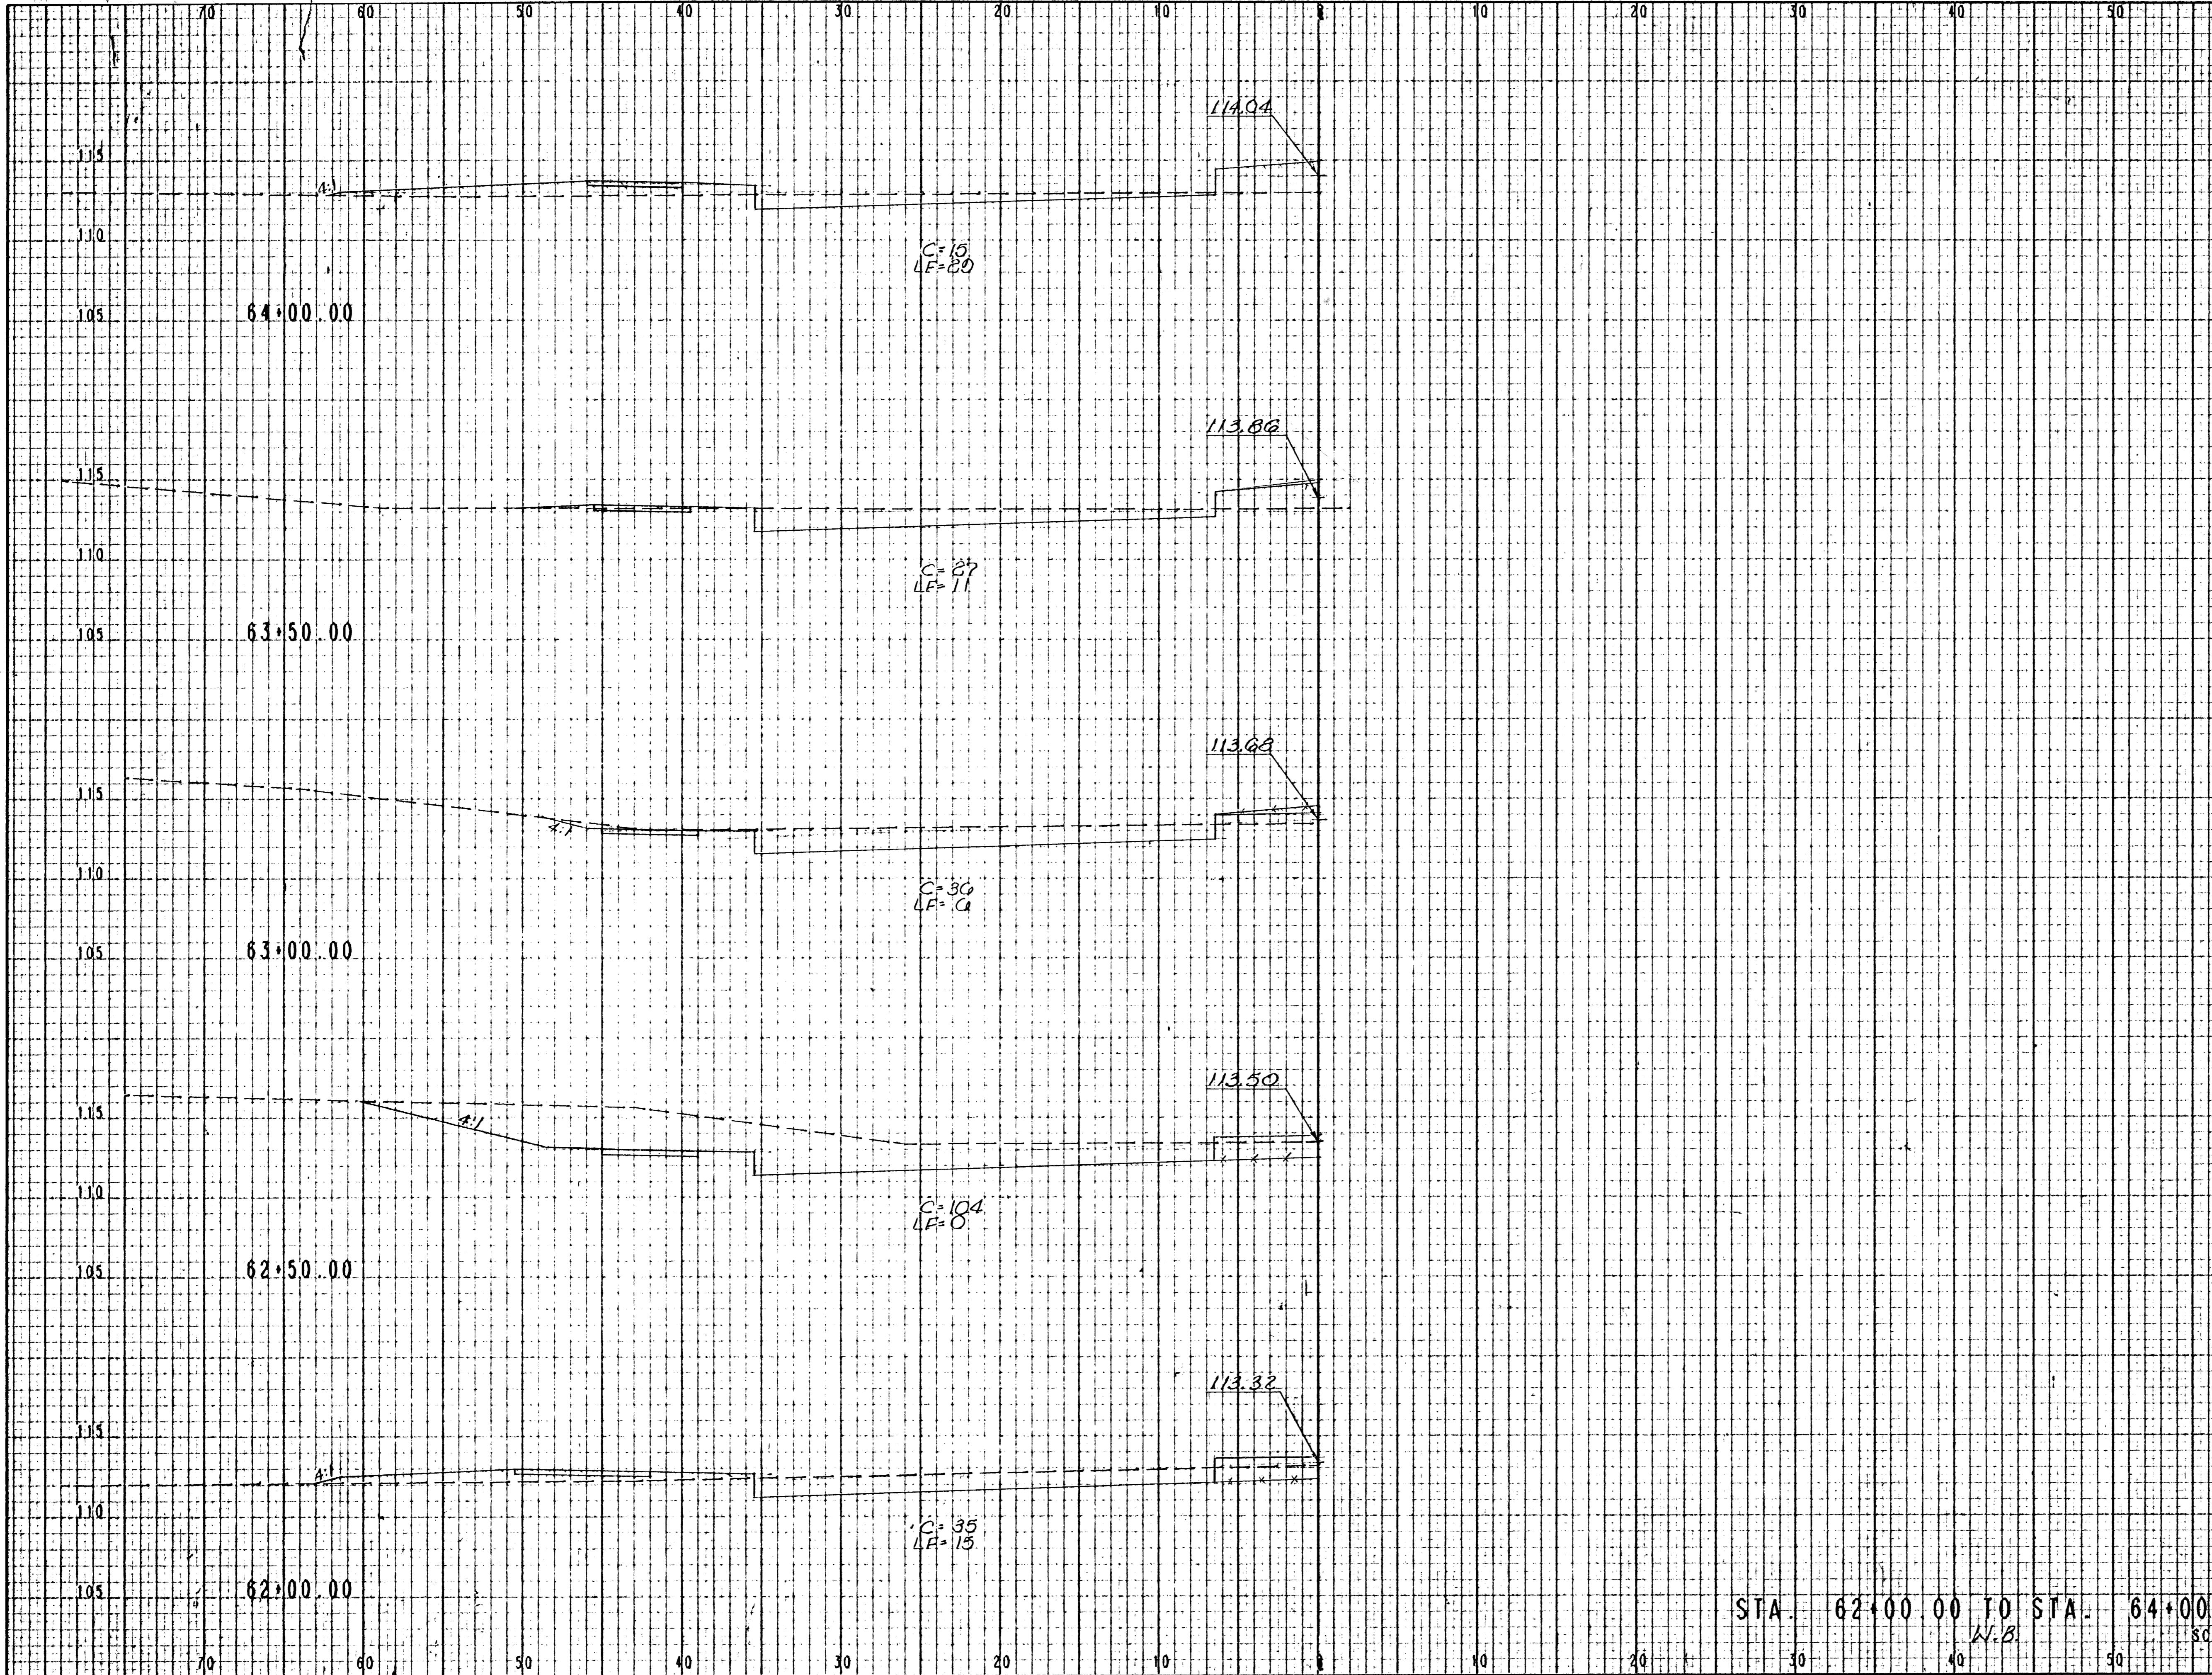

STA. 62+00.00 TO STA. 64+00.00  
 SCALE 1" = 5' V. 1" = 10' H.