


FHWA REGION NO.	STATE	PROJECT NO.	FISCAL YEAR	SHEET NO.	TOTAL SHEETS
7	KANSAS		19	3/8	

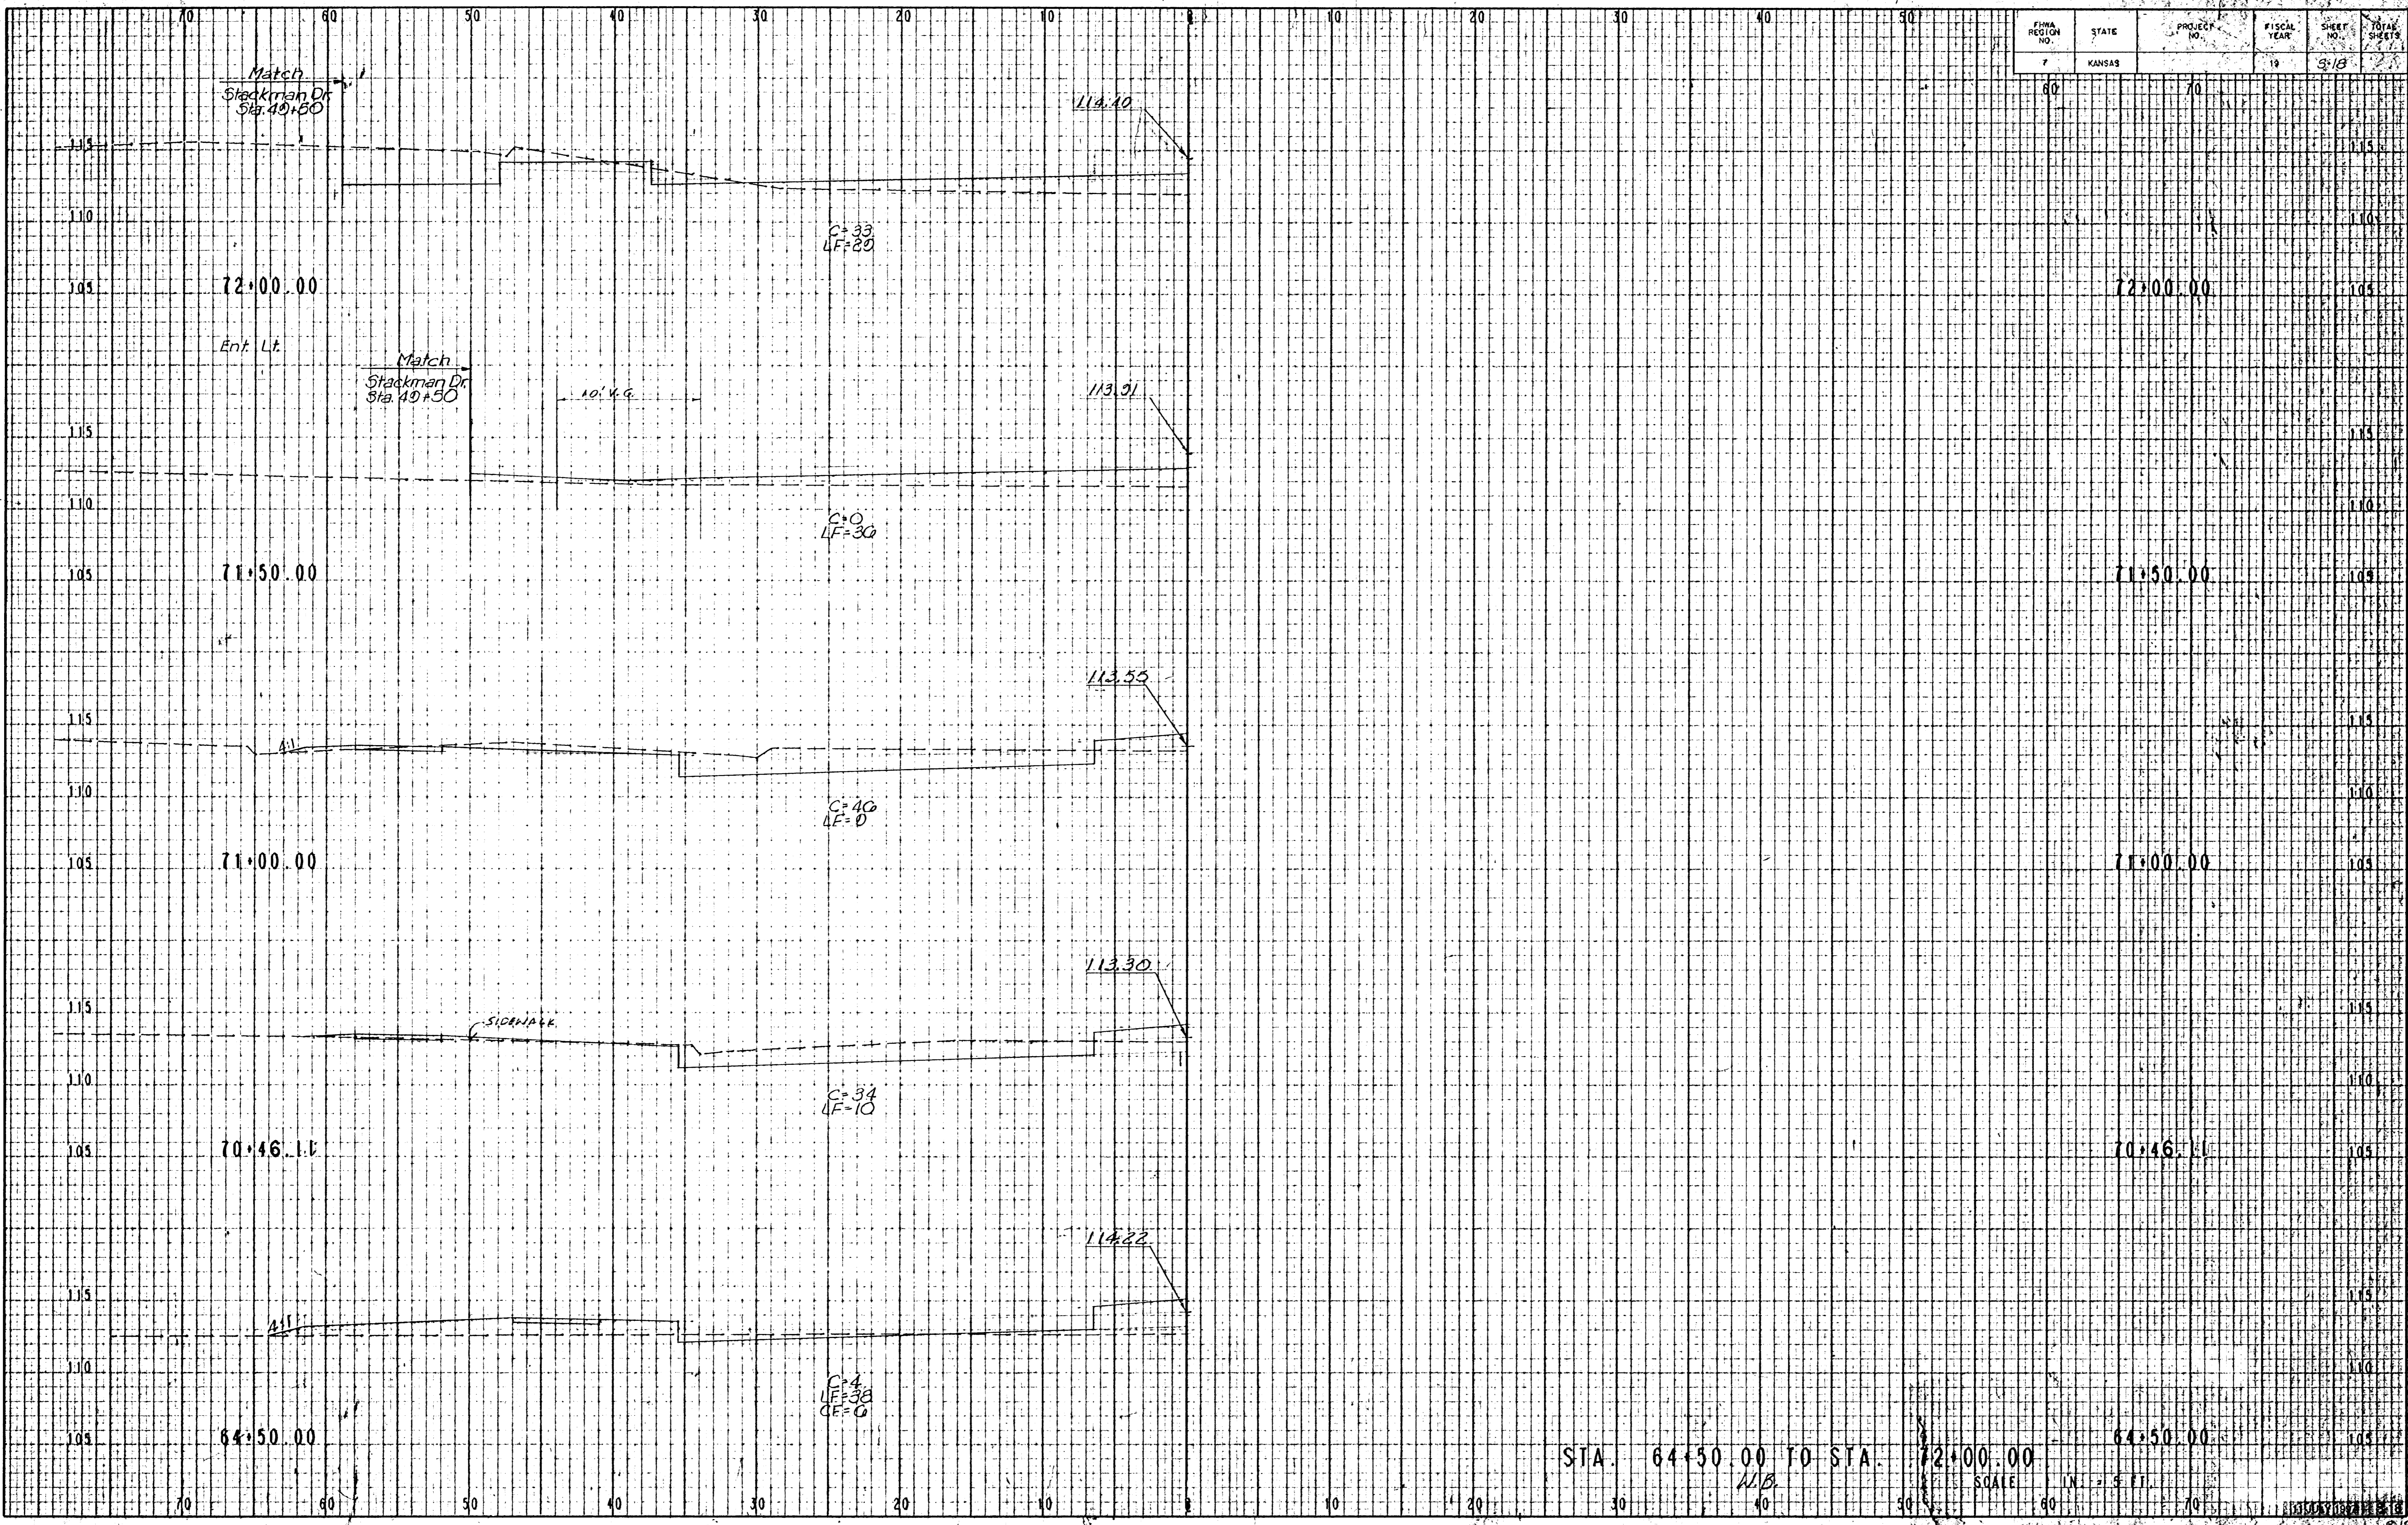

STA. 64+50.00 TO STA. 72+00.00  
SCALE 1" = 5 FT