


FHWA REGION NO.	STATE	PROJECT NO.	FISCAL YEAR	SHEET NO.	TOTAL SHEETS
7	KANSAS		19	3-10	

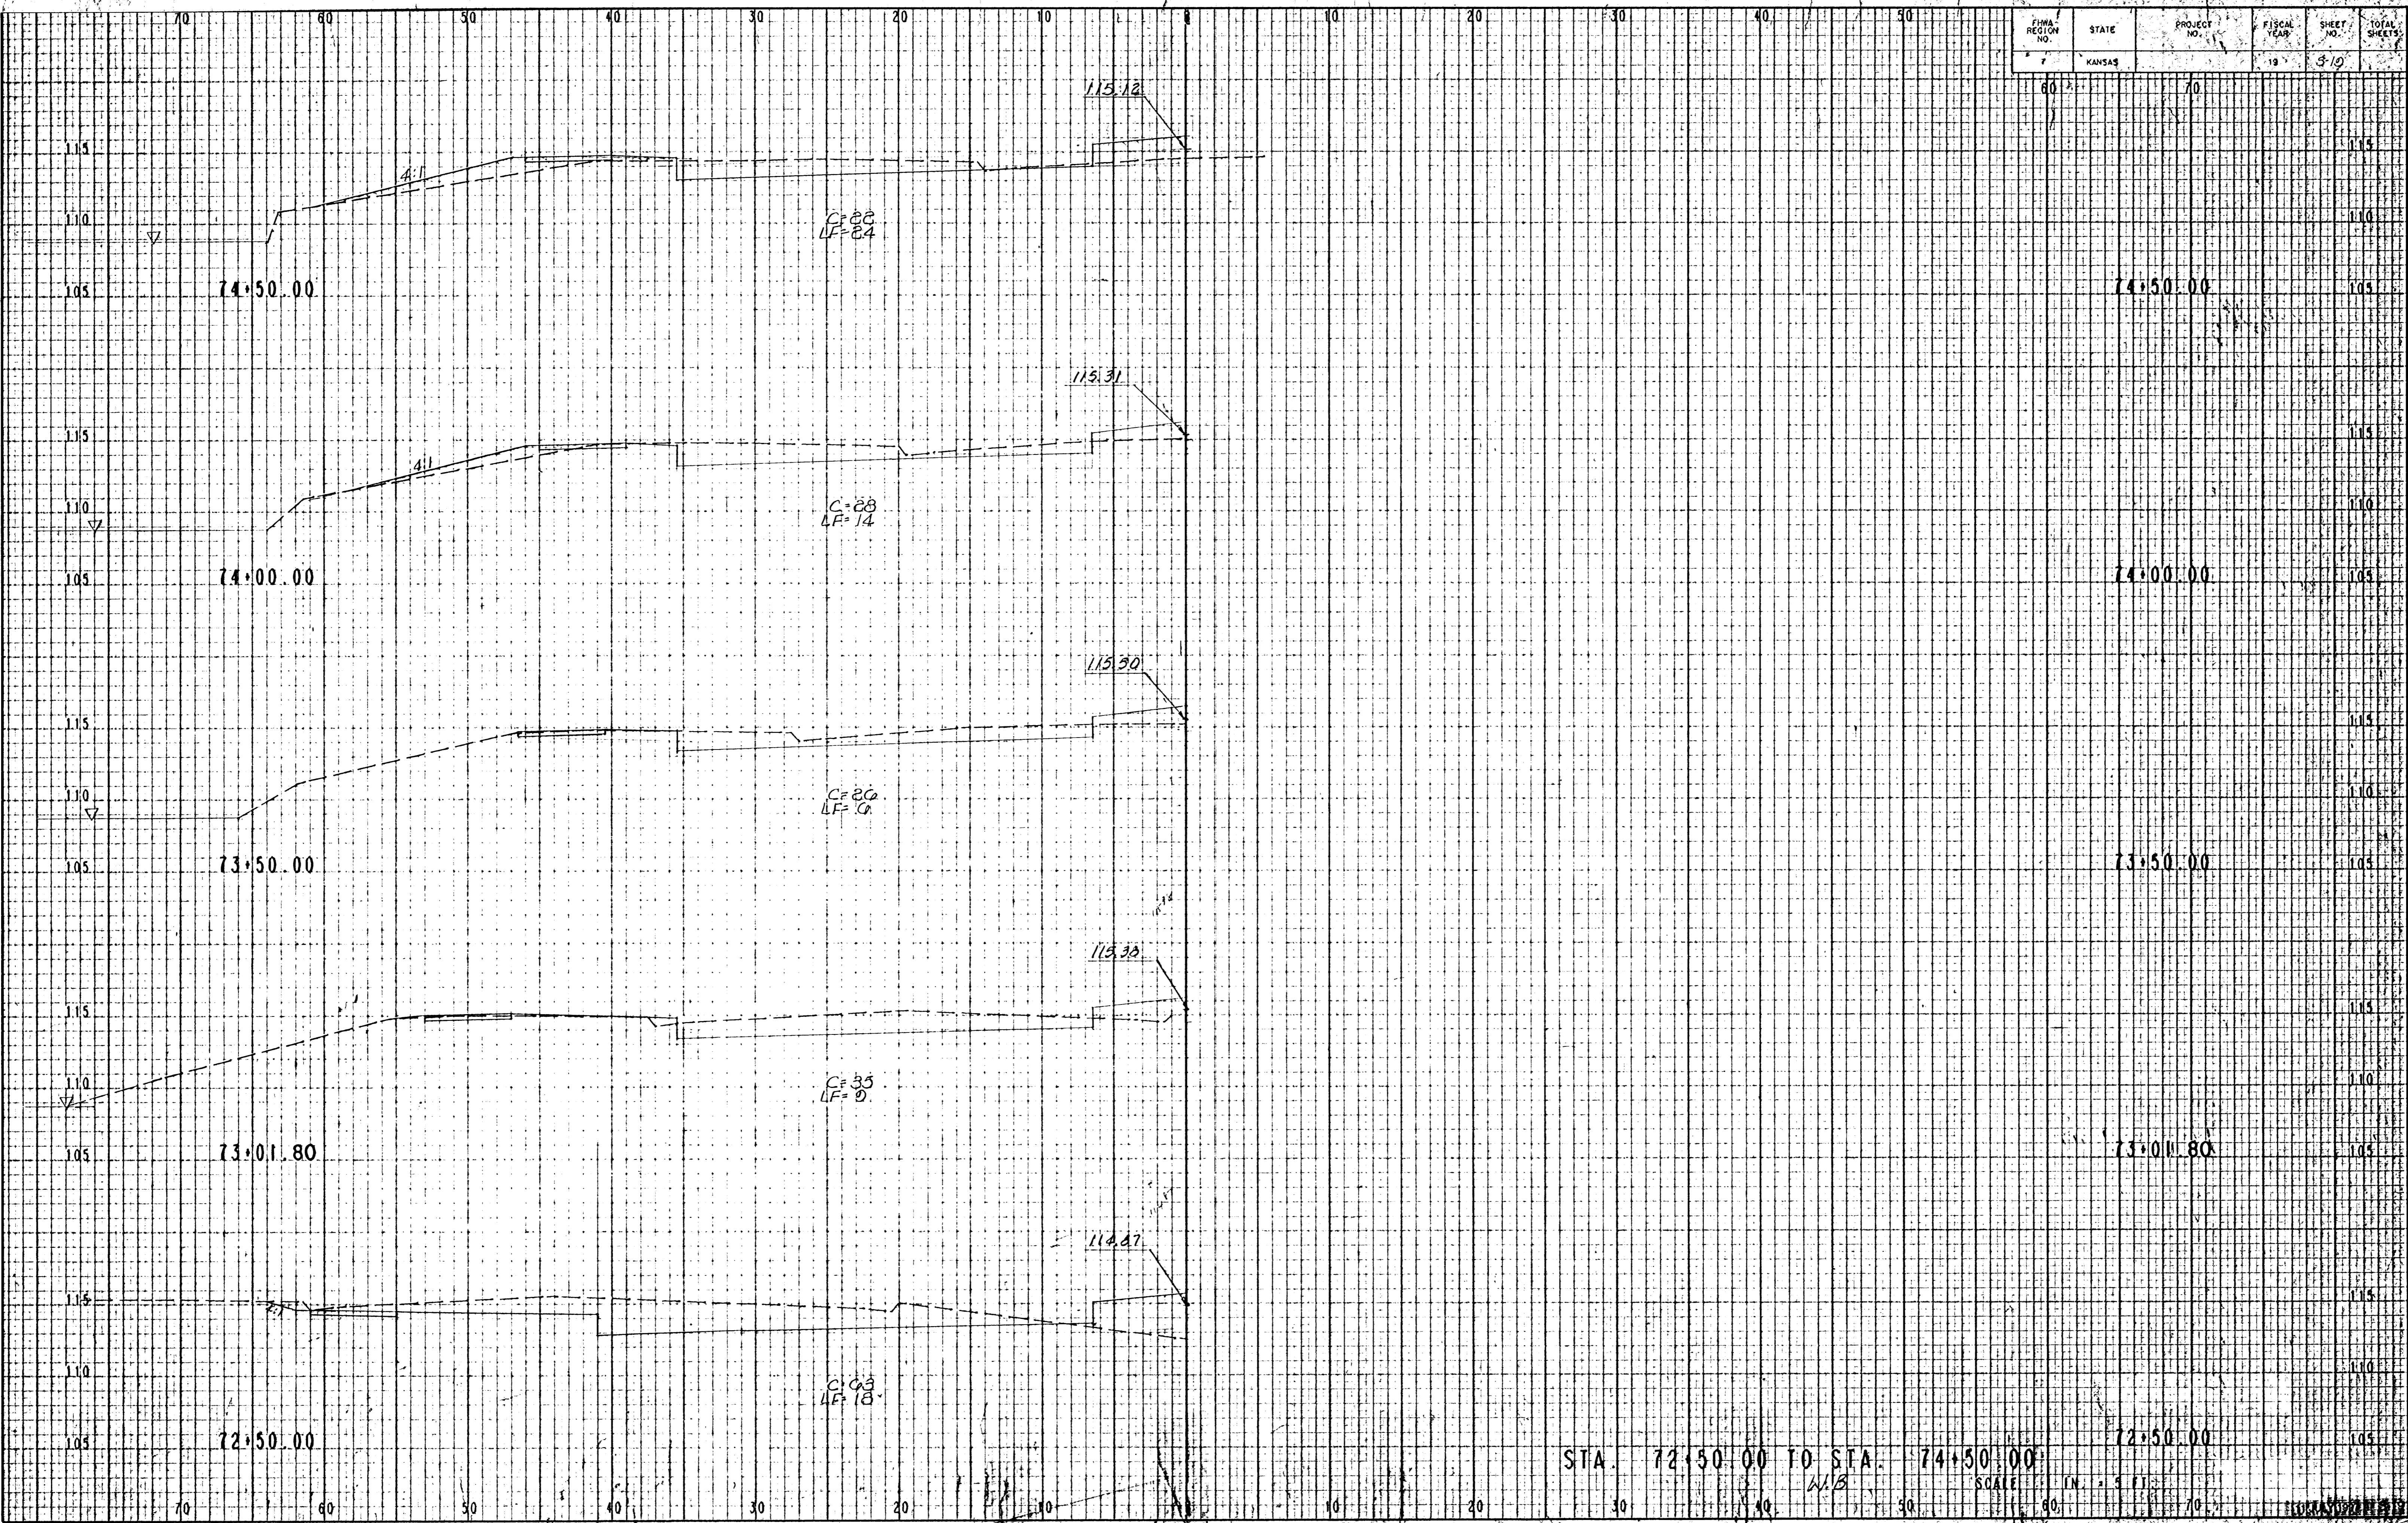

STA. 72+50.00 TO STA. 74+50.00

SCALE (IN. = 1 FT.)

FURNISHED BY