


FEMA REGION NO.	STATE	PROJECT NO.	FISCAL YEAR	SHEET NO.	TOTAL SHEETS
7	KANSAS		10	58	

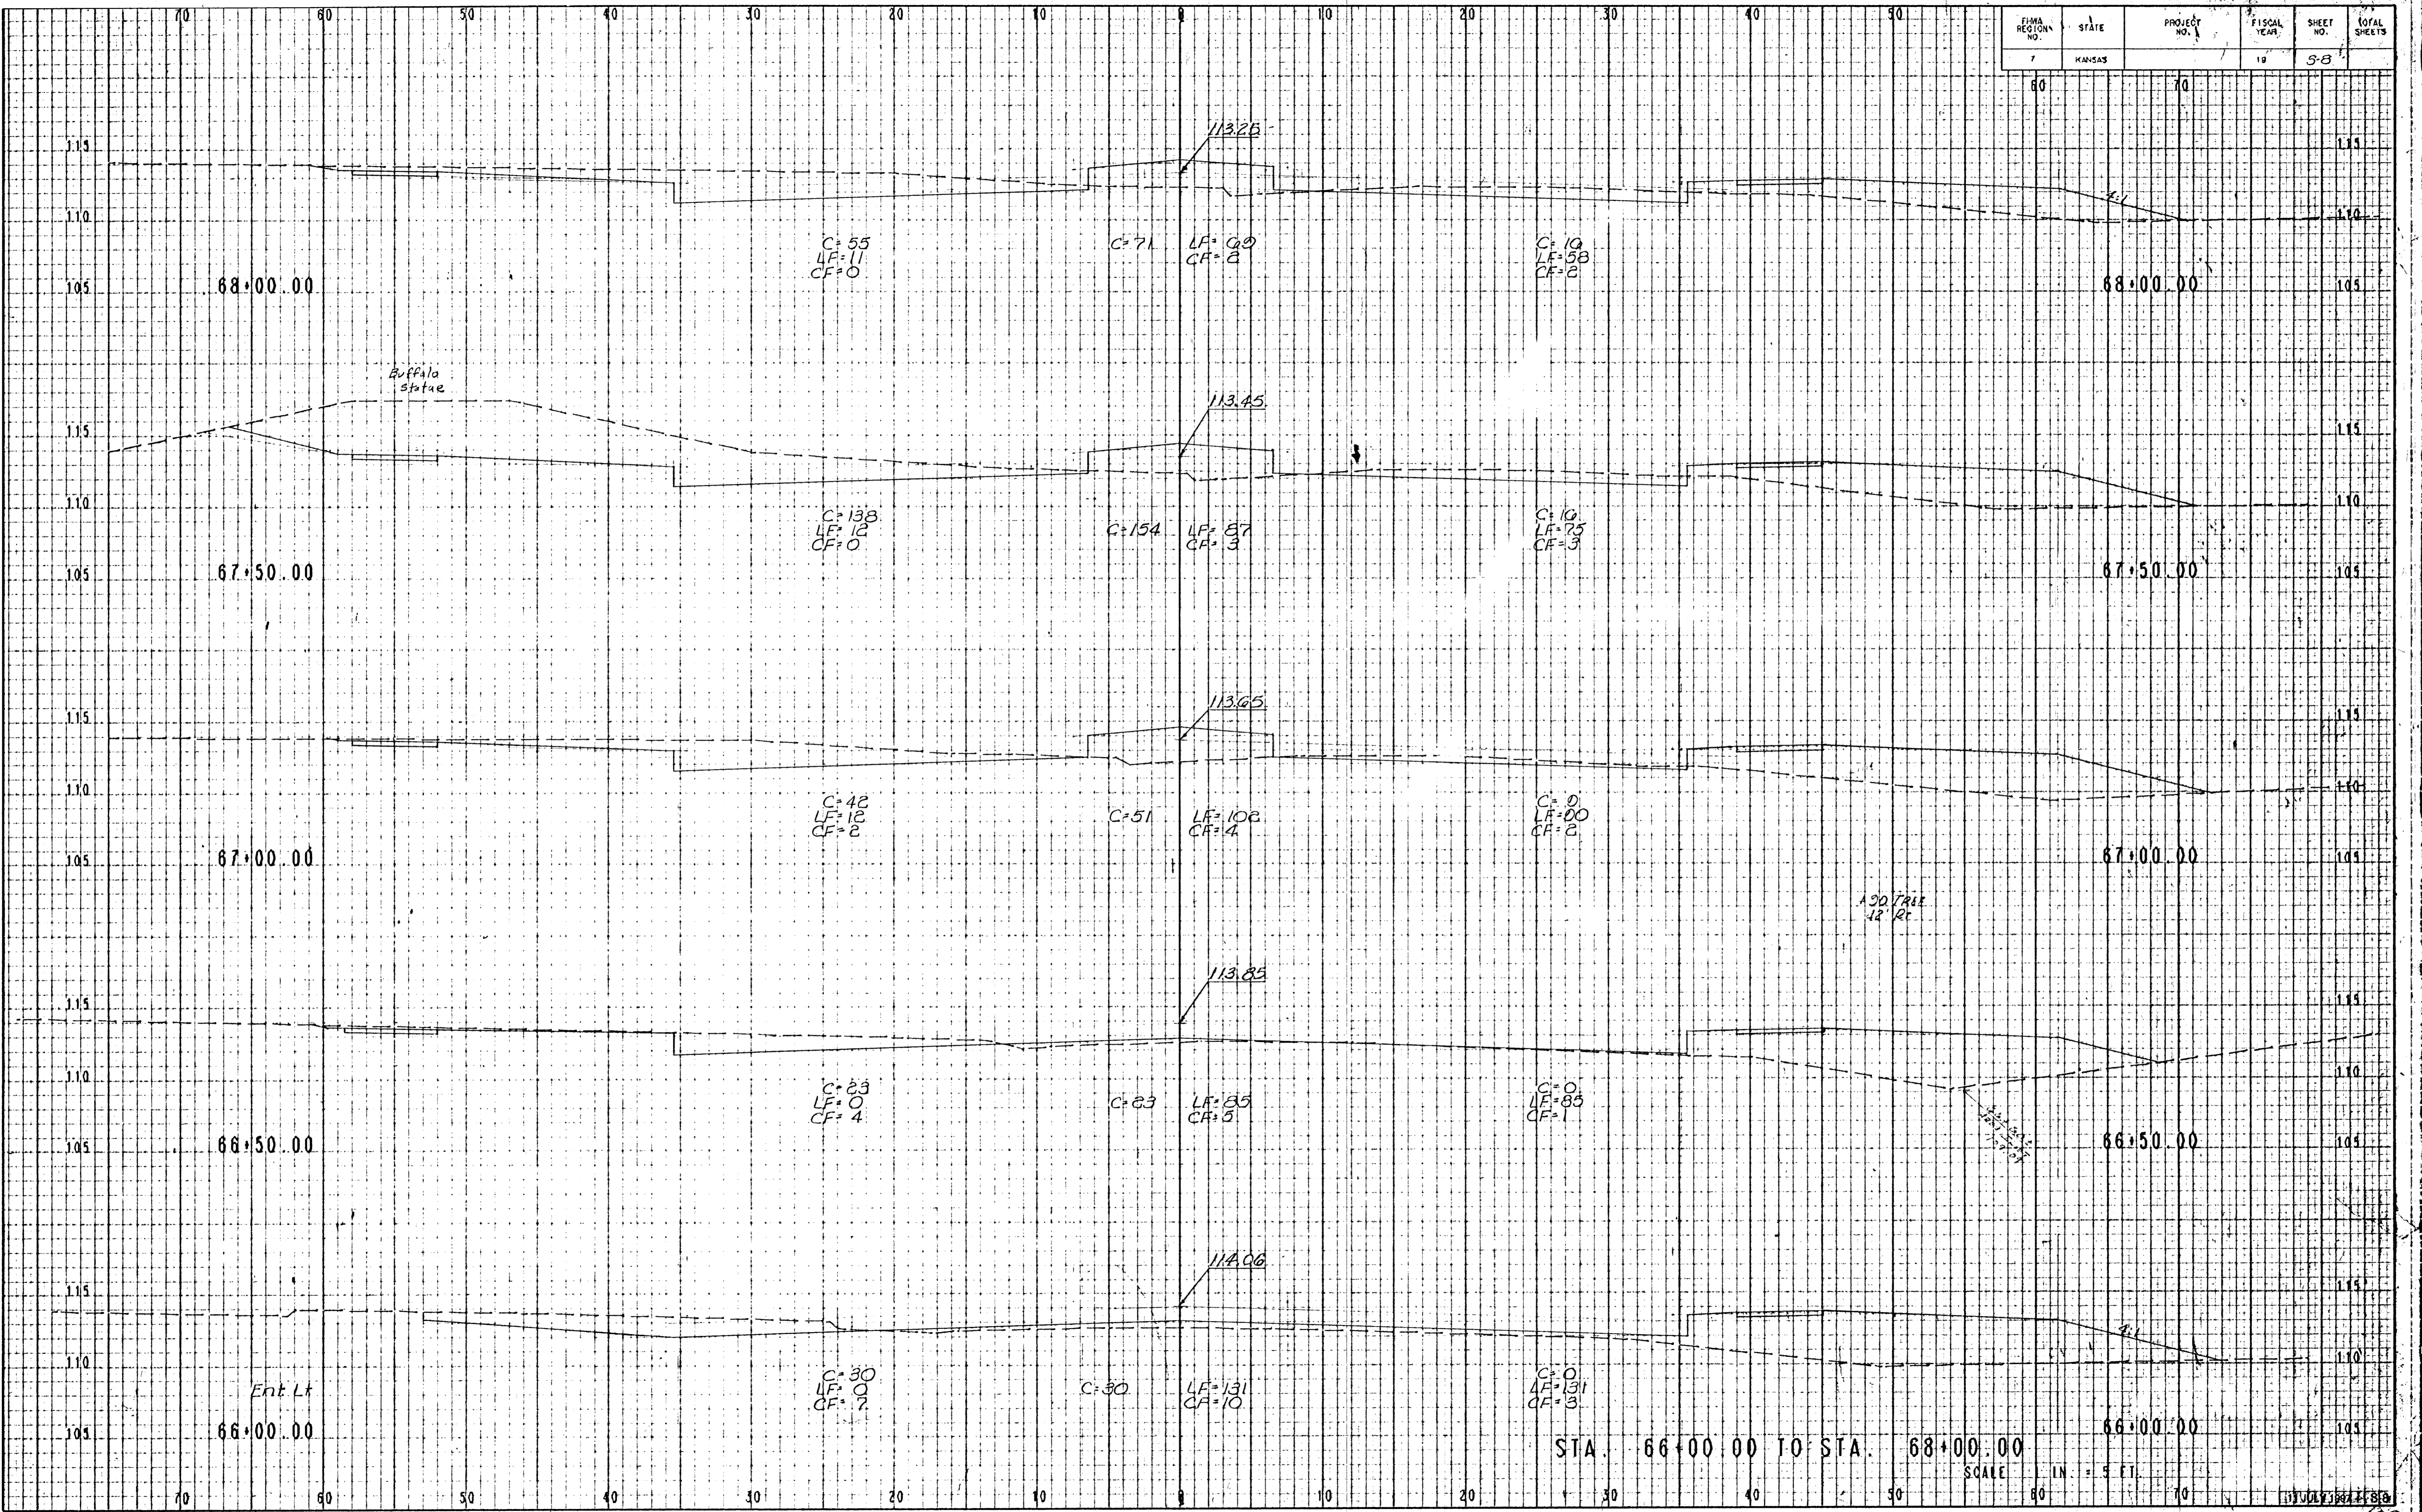

STA. 66+00.00 TO STA. 68+00.00

SCALE 1" = 5 FT.

13 JULY 1982 2185