
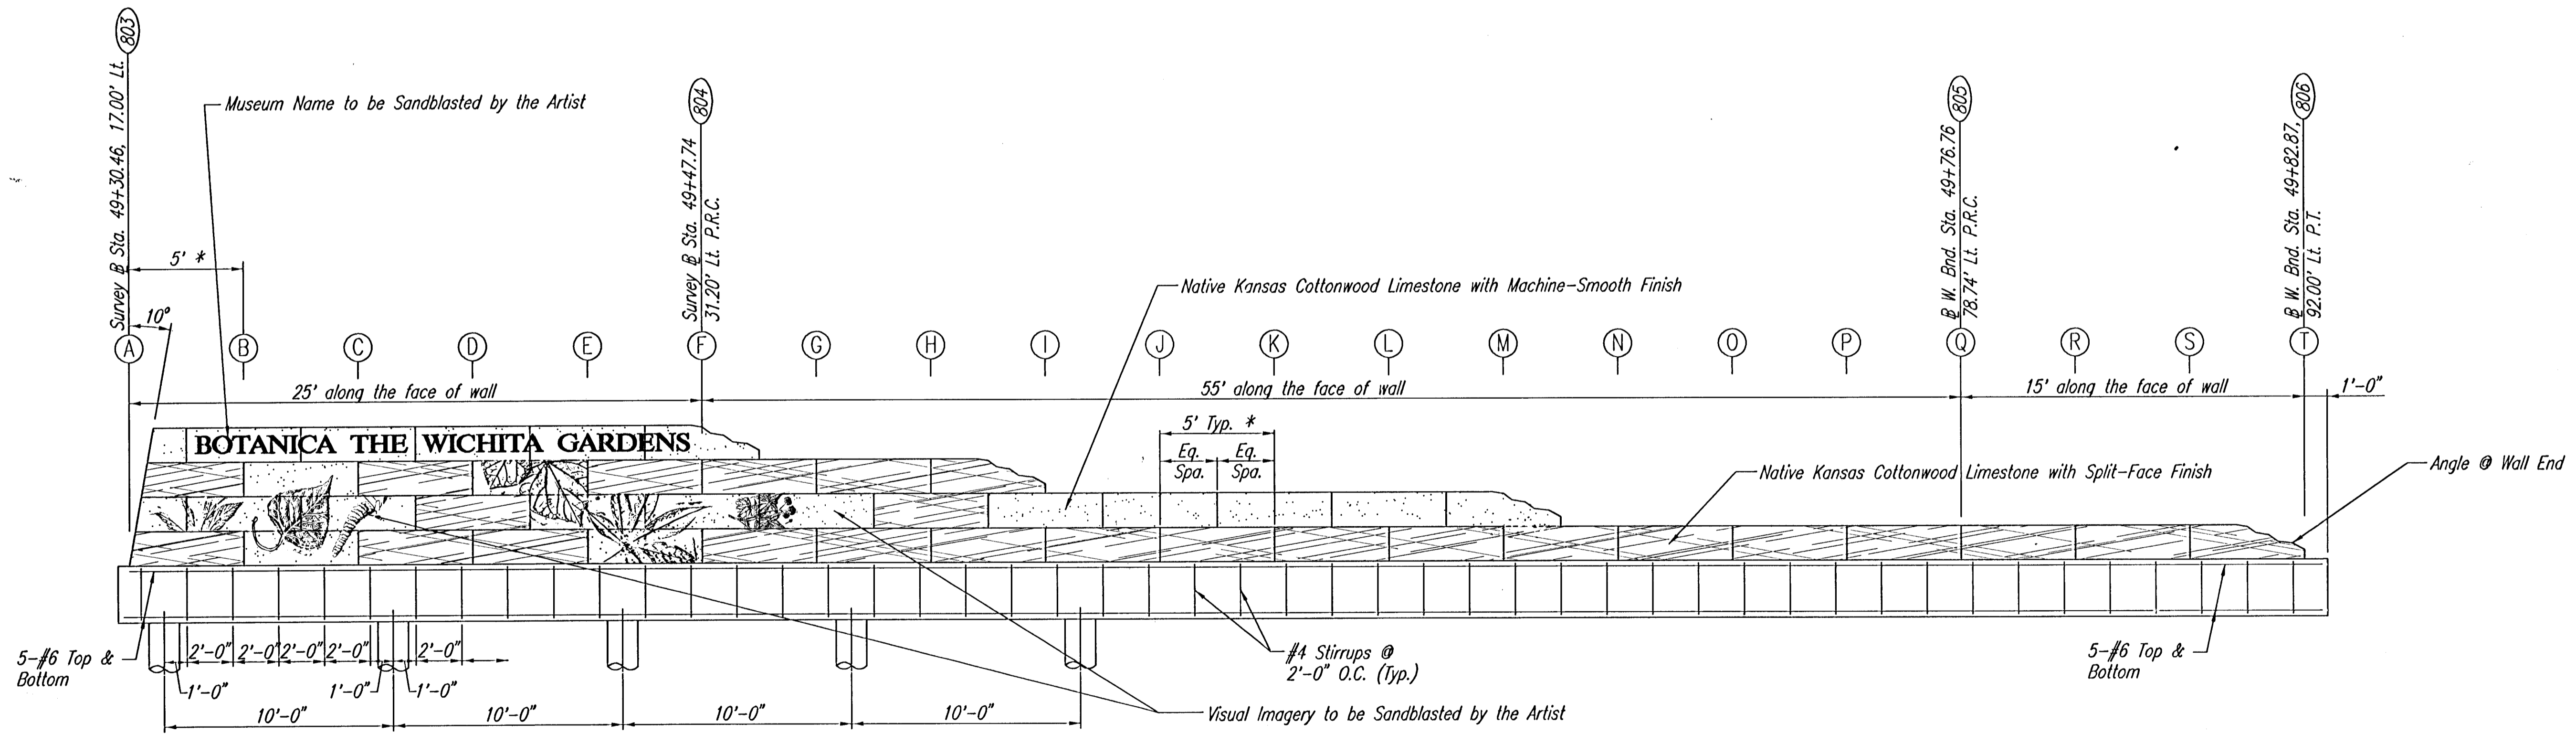


PLAN	SURVEYED	DATE
NOTE BOOK NO.	PLANNED	BY
	FIELD CHECKED	
	RT. OF WAY CHECKED	

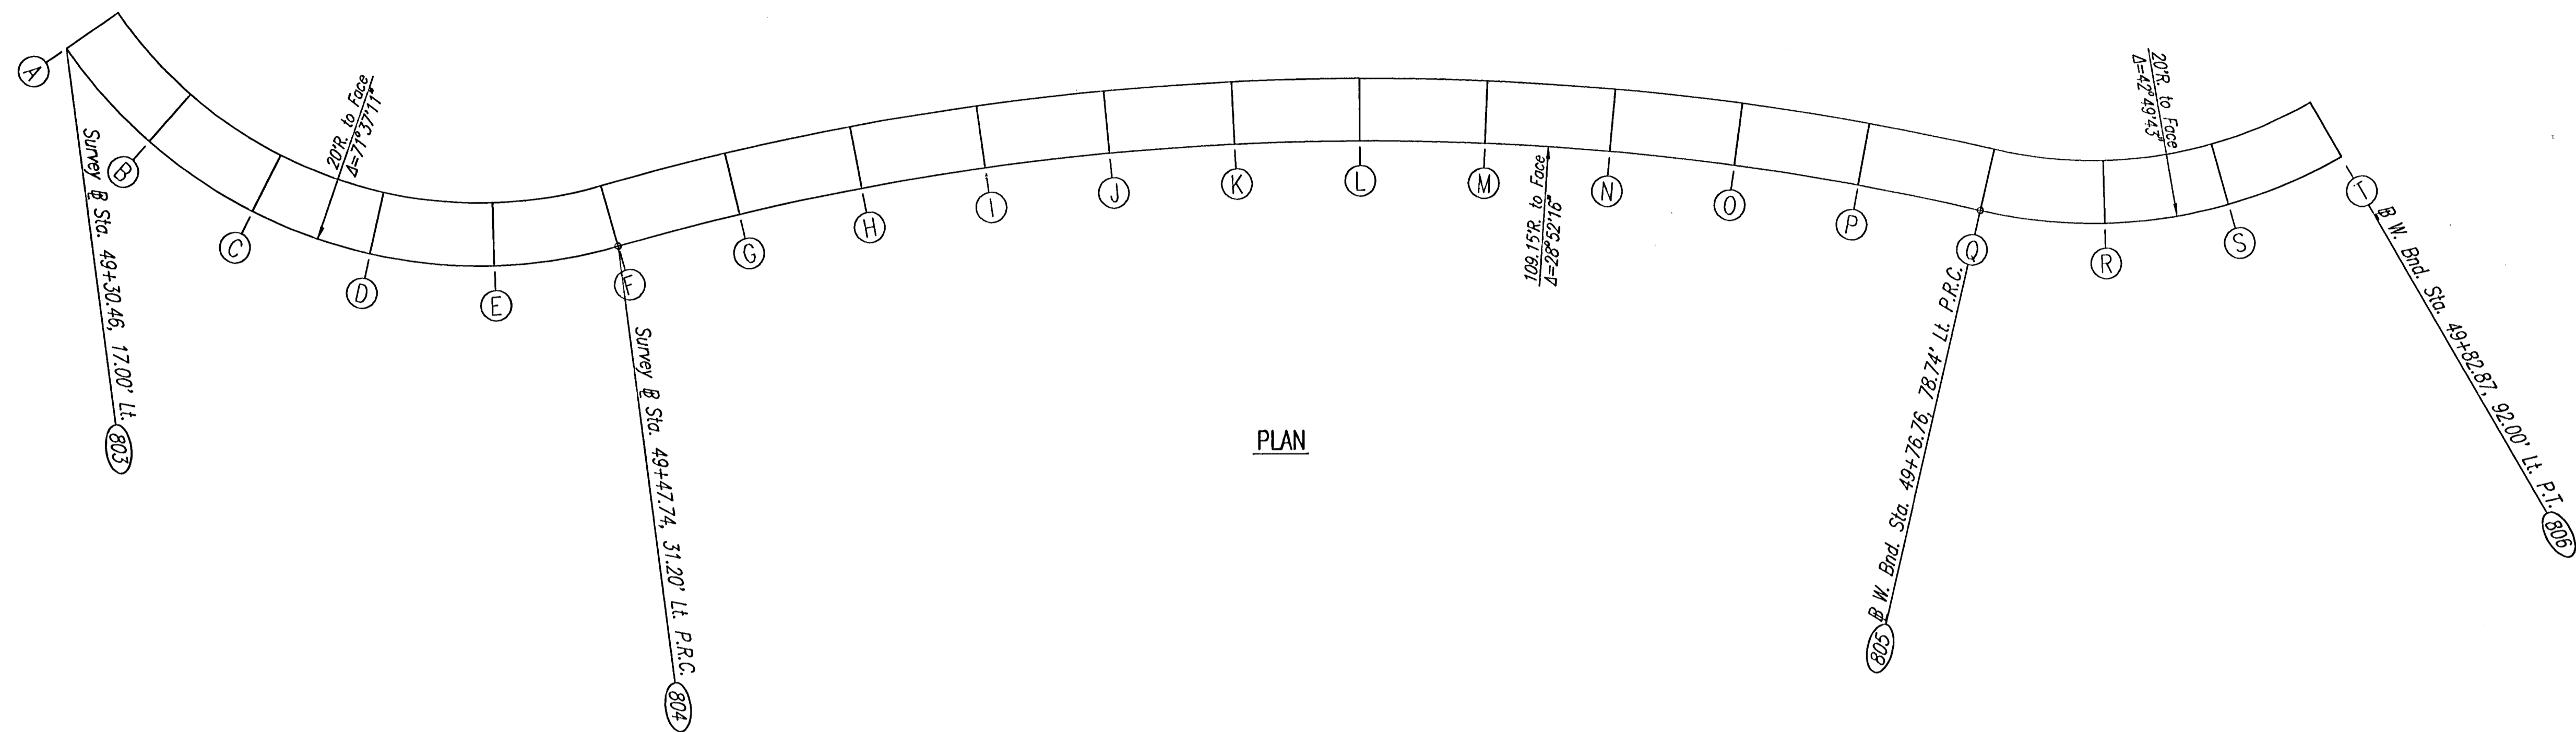

FRONT ELEVATION

* Measured along front face

NOTE: INDIVIDUAL STONE END CUTS SHALL BE MADE ALONG A RADIAL LINE SUCH THAT UNIFORM JOINT WIDTHS BETWEEN STONES ARE ACHIEVED. STONE FACE AND BACK CUTS SHALL BE MADE ALONG THE CURVED ALIGNMENT AS DETAILED. SHOP DRAWINGS DEPICTING THE DIMENSION AND PLACEMENT OF EACH INDIVIDUAL STONE SHALL BE SUBMITTED TO THE ARTIST FOR REVIEW AND APPROVAL PRIOR TO FABRICATION.

BRAD J. GOLDBERG, ARTIST
5706 GOLIAD AVENUE
DALLAS, TEXAS 75206-6816
VOICE: 214-821-9692
FAX: 214-821-1676
EMAIL: BradGold@aol.com

REV.	DATE	DESCRIPTION

MUSEUM DISTRICT ROADWAY AND
PEDESTRIAN IMPROVEMENTS
WICHITA, KANSAS

ART WALL
BOTANICA

PROJECT NO.

SHEET
W-1