



PLAN	DATE
REVISIONS	BY
NOTED	
ALIGNED	
CHECKED	
RT. OF WAY	

DSNR: DEP. OPER. DEP. SCALE: 1=4.00  
 & 1999/09/17/3:00 PM SECART4 05-30-2001 01:48:22 pm

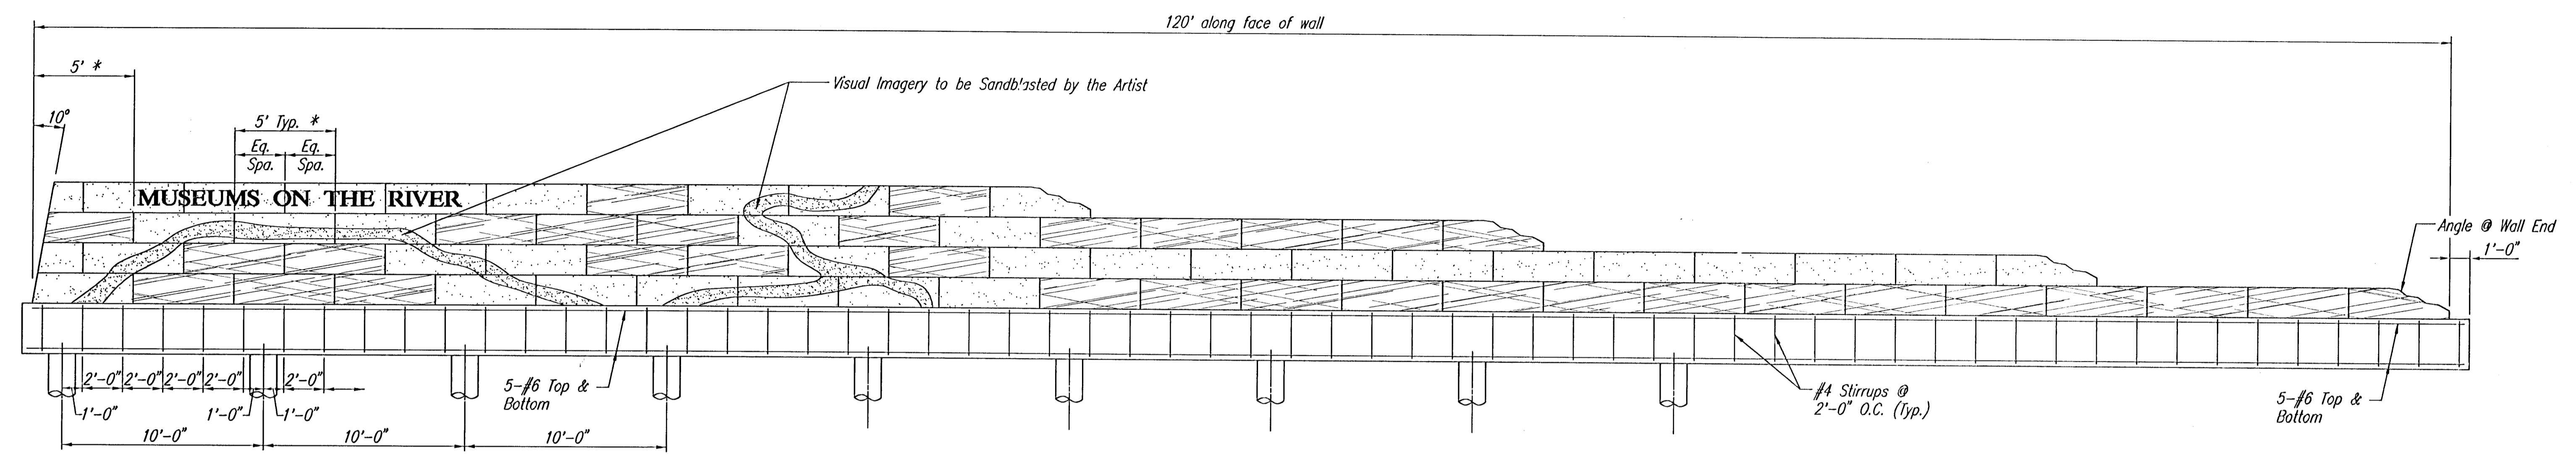

(A) WALL ELEVATION

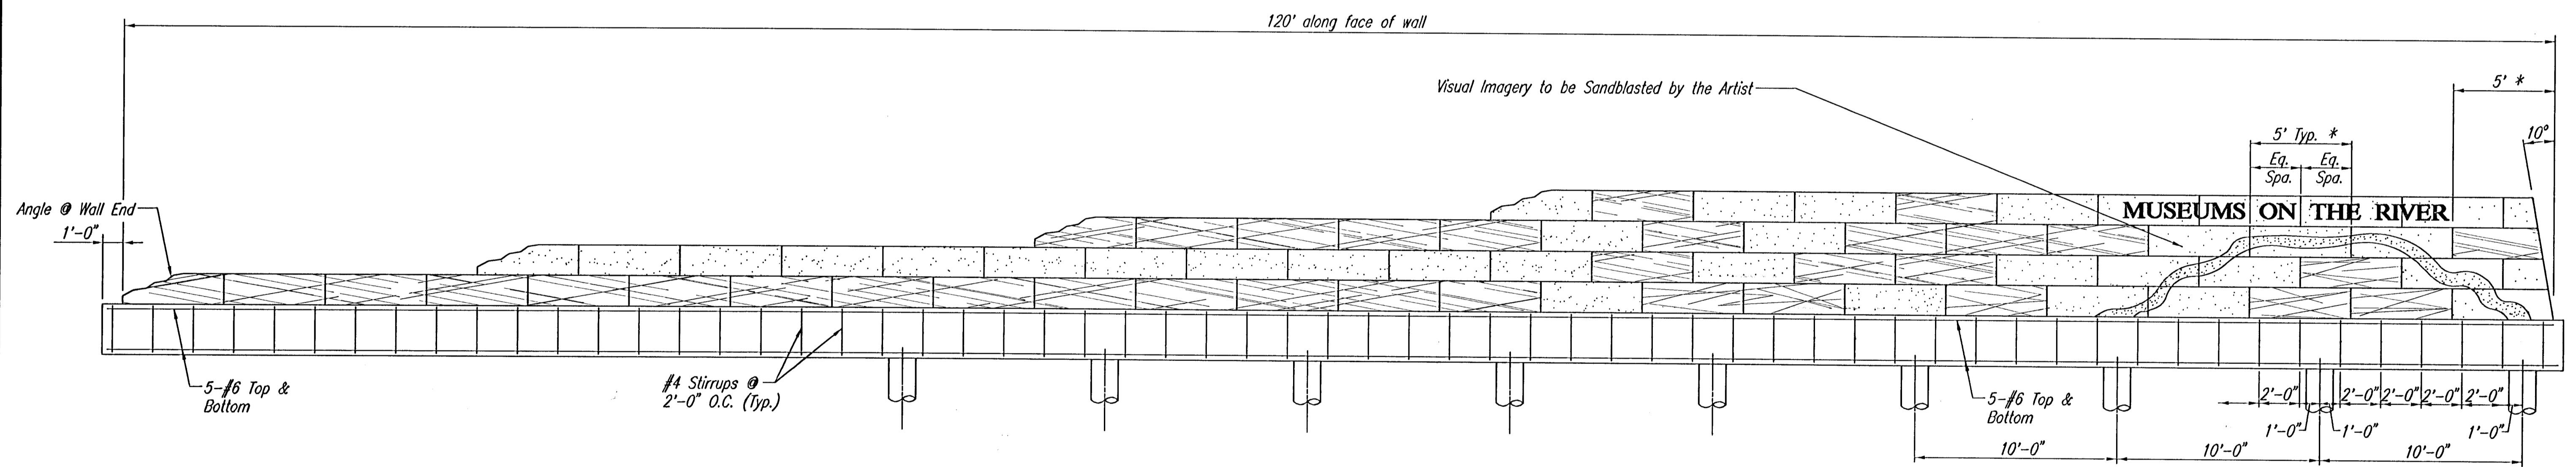

(B) WALL ELEVATION

\* Measured along front face

NOTE: INDIVIDUAL STONE END CUTS SHALL BE MADE ALONG A RADIAL LINE SUCH THAT UNIFORM JOINT WIDTHS BETWEEN STONES ARE ACHIEVED. STONE FACE AND BACK CUTS SHALL BE MADE ALONG THE CURVED ALIGNMENT AS DETAILED. SHOP DRAWINGS DEPICTING THE DIMENSION AND PLACEMENT OF EACH INDIVIDUAL STONE SHALL BE SUBMITTED TO THE ARTIST FOR REVIEW AND APPROVAL PRIOR TO FABRICATION.

BRAD J. GOLDBERG, ARTIST  
 5706 COLIAD AVENUE  
 DALLAS, TEXAS 75206-6816  
 VOICE: 214-821-9692  
 FAX: 214-821-1676  
 EMAIL: BradGold@aol.com

REV.	DATE	DESCRIPTION

MUSEUM DISTRICT ROADWAY AND PEDESTRIAN IMPROVEMENTS  
 WICHITA, KANSAS

ART WALL  
 MUSEUMS ON THE RIVER

PROJECT NO. \_\_\_\_\_ SHEET W-4