


KILLENWOOD POINTE ADDITION


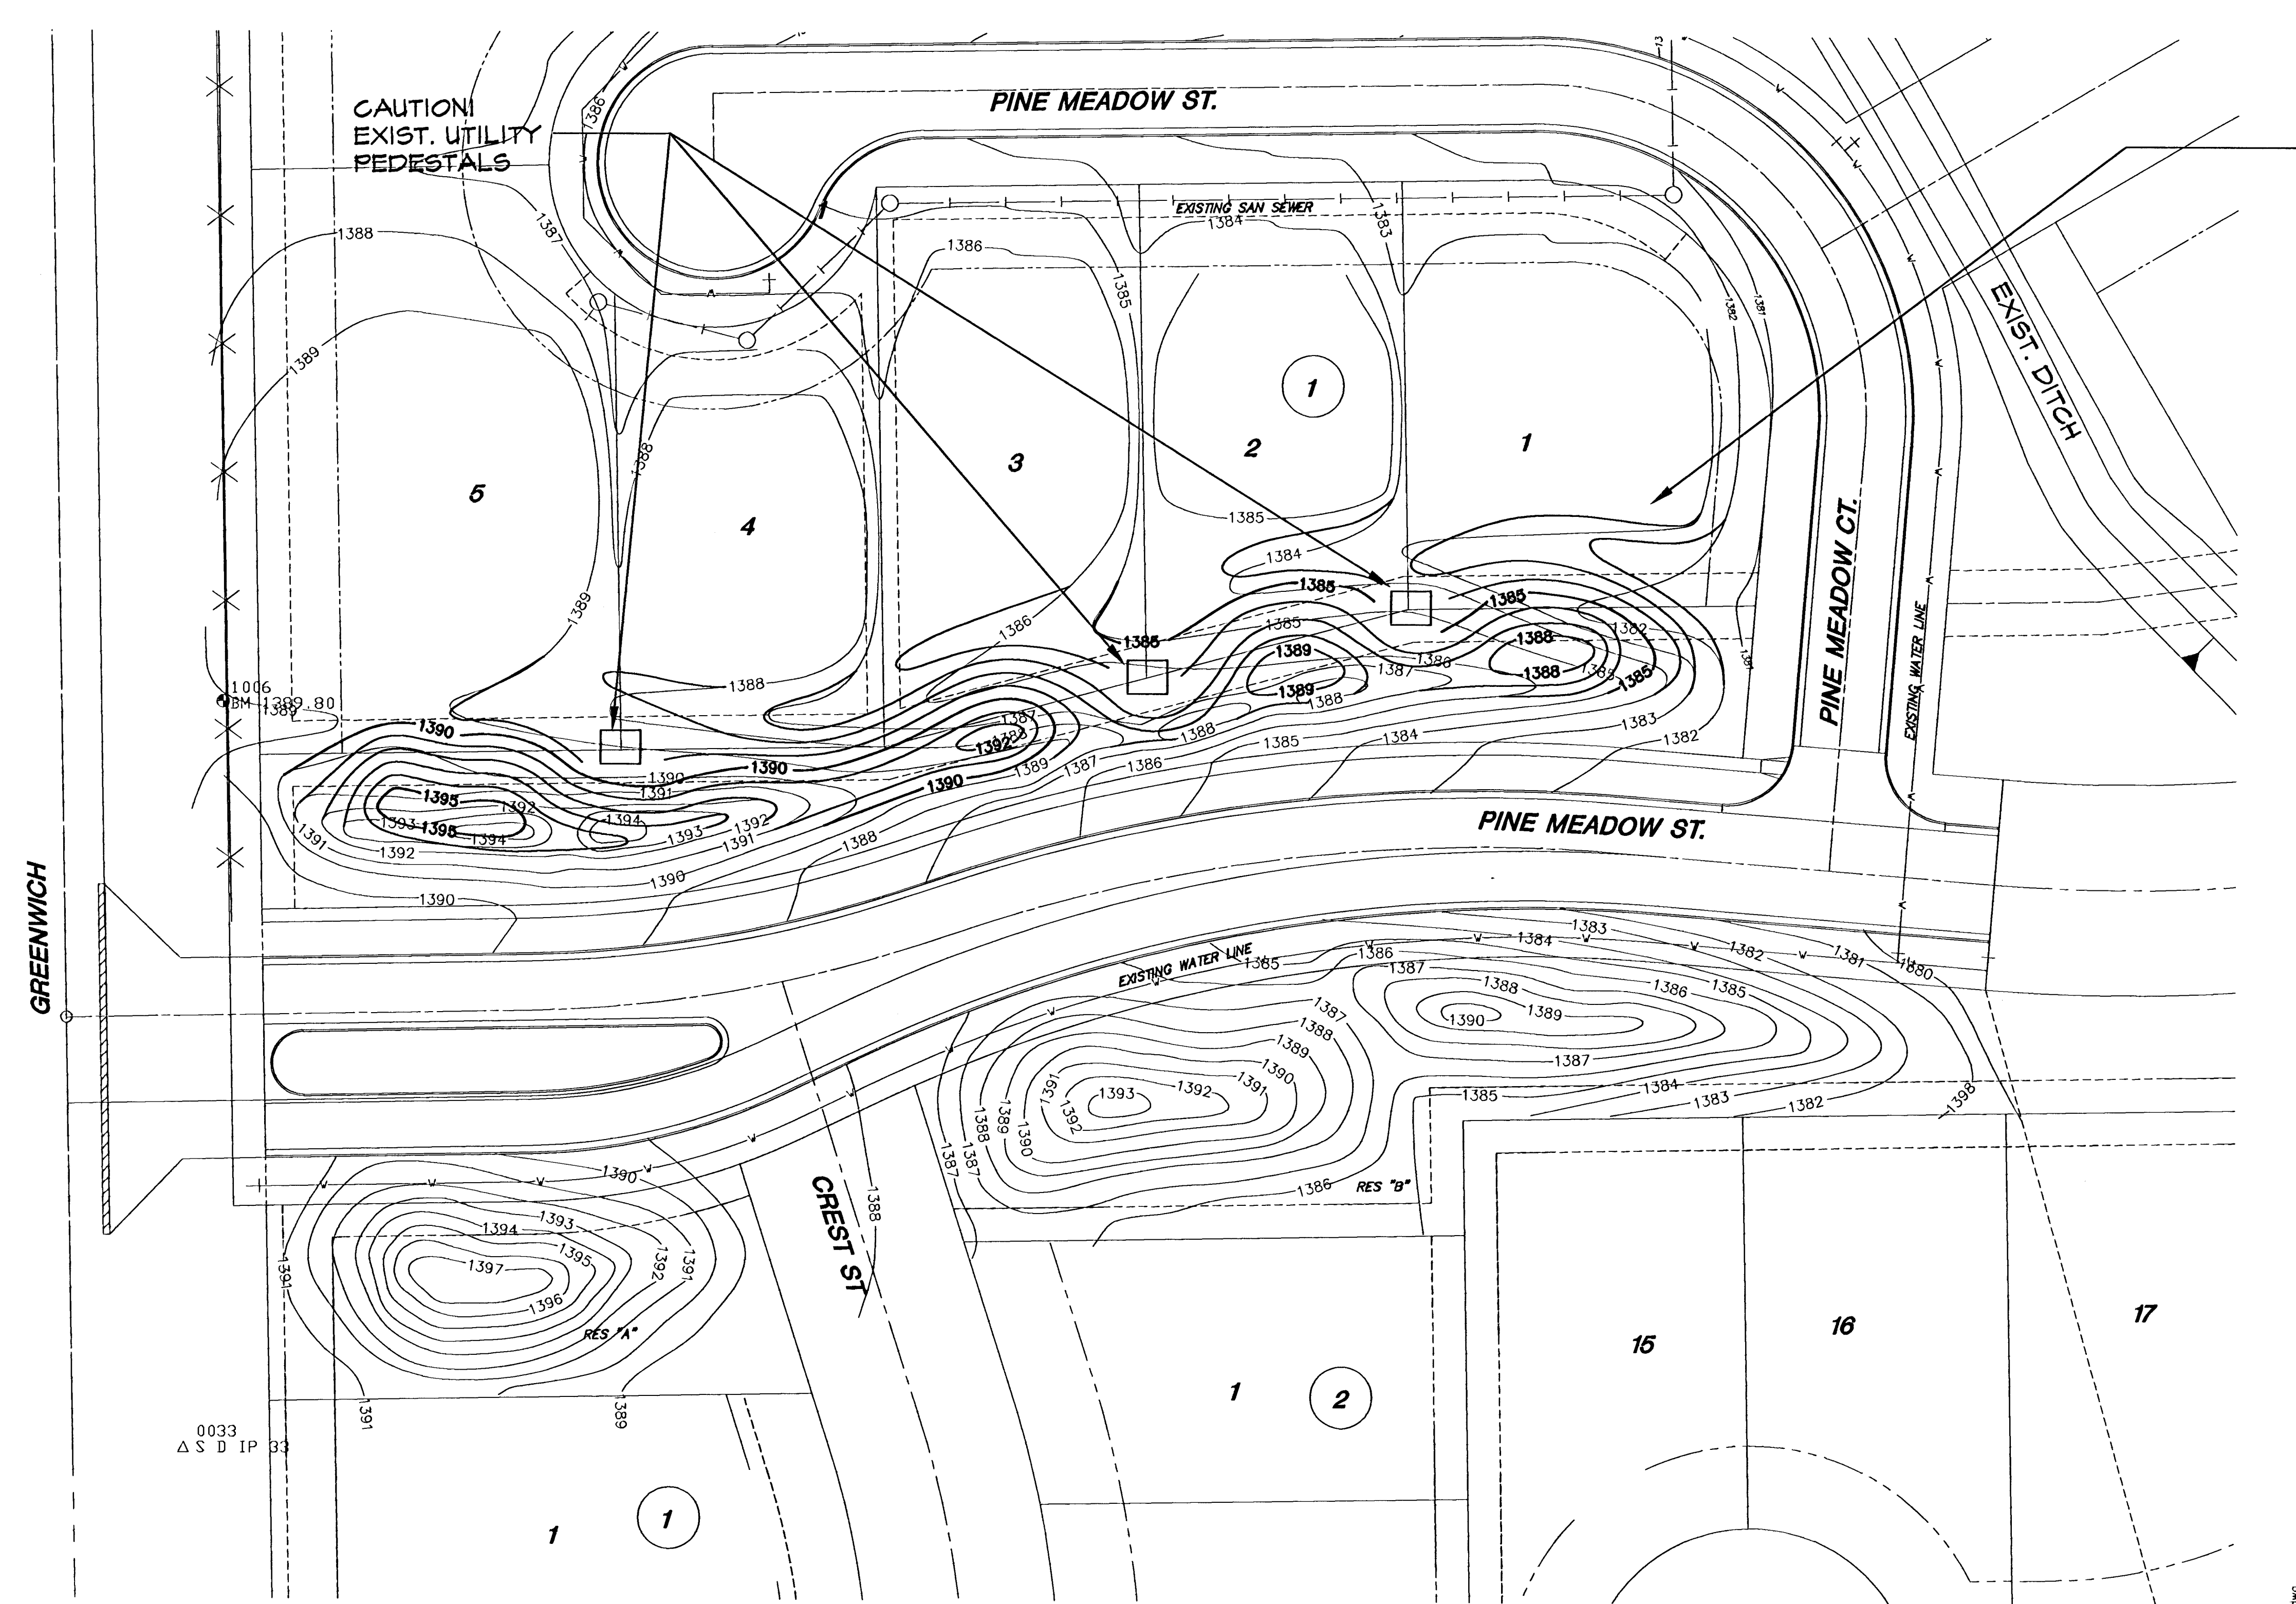


CAUTION
EXIST. UTILITY
PEDESTALS

BERM RE-GRADING
(SEE NOTE)

FOR INFORMATION ONLY

BERM GRADING	
CUT.....	0 C.Y.
FILL.....	600 C.Y.

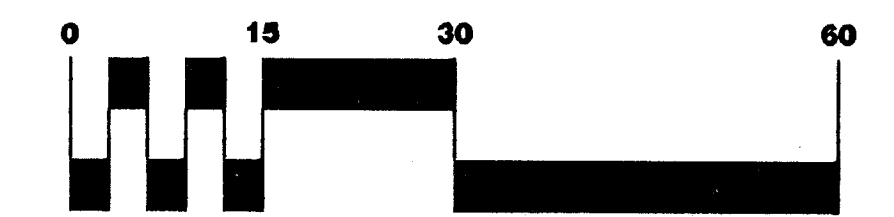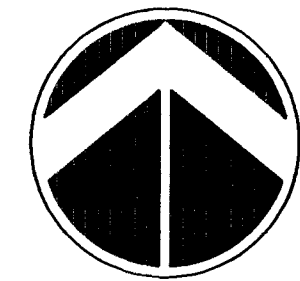

SCALE: 1" = 30'

NOTE: THIS IS DESIGN GRADING. ALL GRADES SHALL BE CONTOURED SMOOTHLY WITH GENTLE ROUNDING/SHAPING OF ALL AFFECTED LAND SURFACES. ABRUPT TRANSITIONS AT THE TOP OF SLOPES WHERE PROPOSED GRADES MEET EXISTING ARE NOT ACCEPTABLE. SURVEY STAKES ARE FOR GENERAL GRADING PURPOSES ONLY. NOT ALL SLOPES ARE CONSTANT AND THEREFORE THE PLAN ON THIS SHEET SHALL BE REFERRED TO FOR FINAL GRADING. THE GRADING SHALL BE APPROVED BY THE OWNER AND/OR THE LANDSCAPE ARCHITECT PRIOR TO THE ADDITION OF THE 6" TOPSOIL LAYER.

GREENWICH

PINE MEADOW ST.

PINE MEADOW ST.

PINE MEADOW CT.

CREST ST.

PINE MEADOW ADDITION

MKEC
ENGINEERING CONSULTANTS
411 N. WEBB ROAD
WICHITA, KS. 67208
316-684-9600

PINE MEADOW & PINE MEADOW SECOND ADDITION
PROJECT NAME

ENTRY BERM RE-GRADING
SHEET TITLE

JAG	DFL	G/A
DESIGN BY:	DRAWN BY:	CHECKED BY:
MARCH 2002	01077E4	7 / 20
DATE	DRAWING NAME	SHEET / OF