


PINE MEADOW ADD.
PINE MEADOW STREET
CROSS SECTIONS

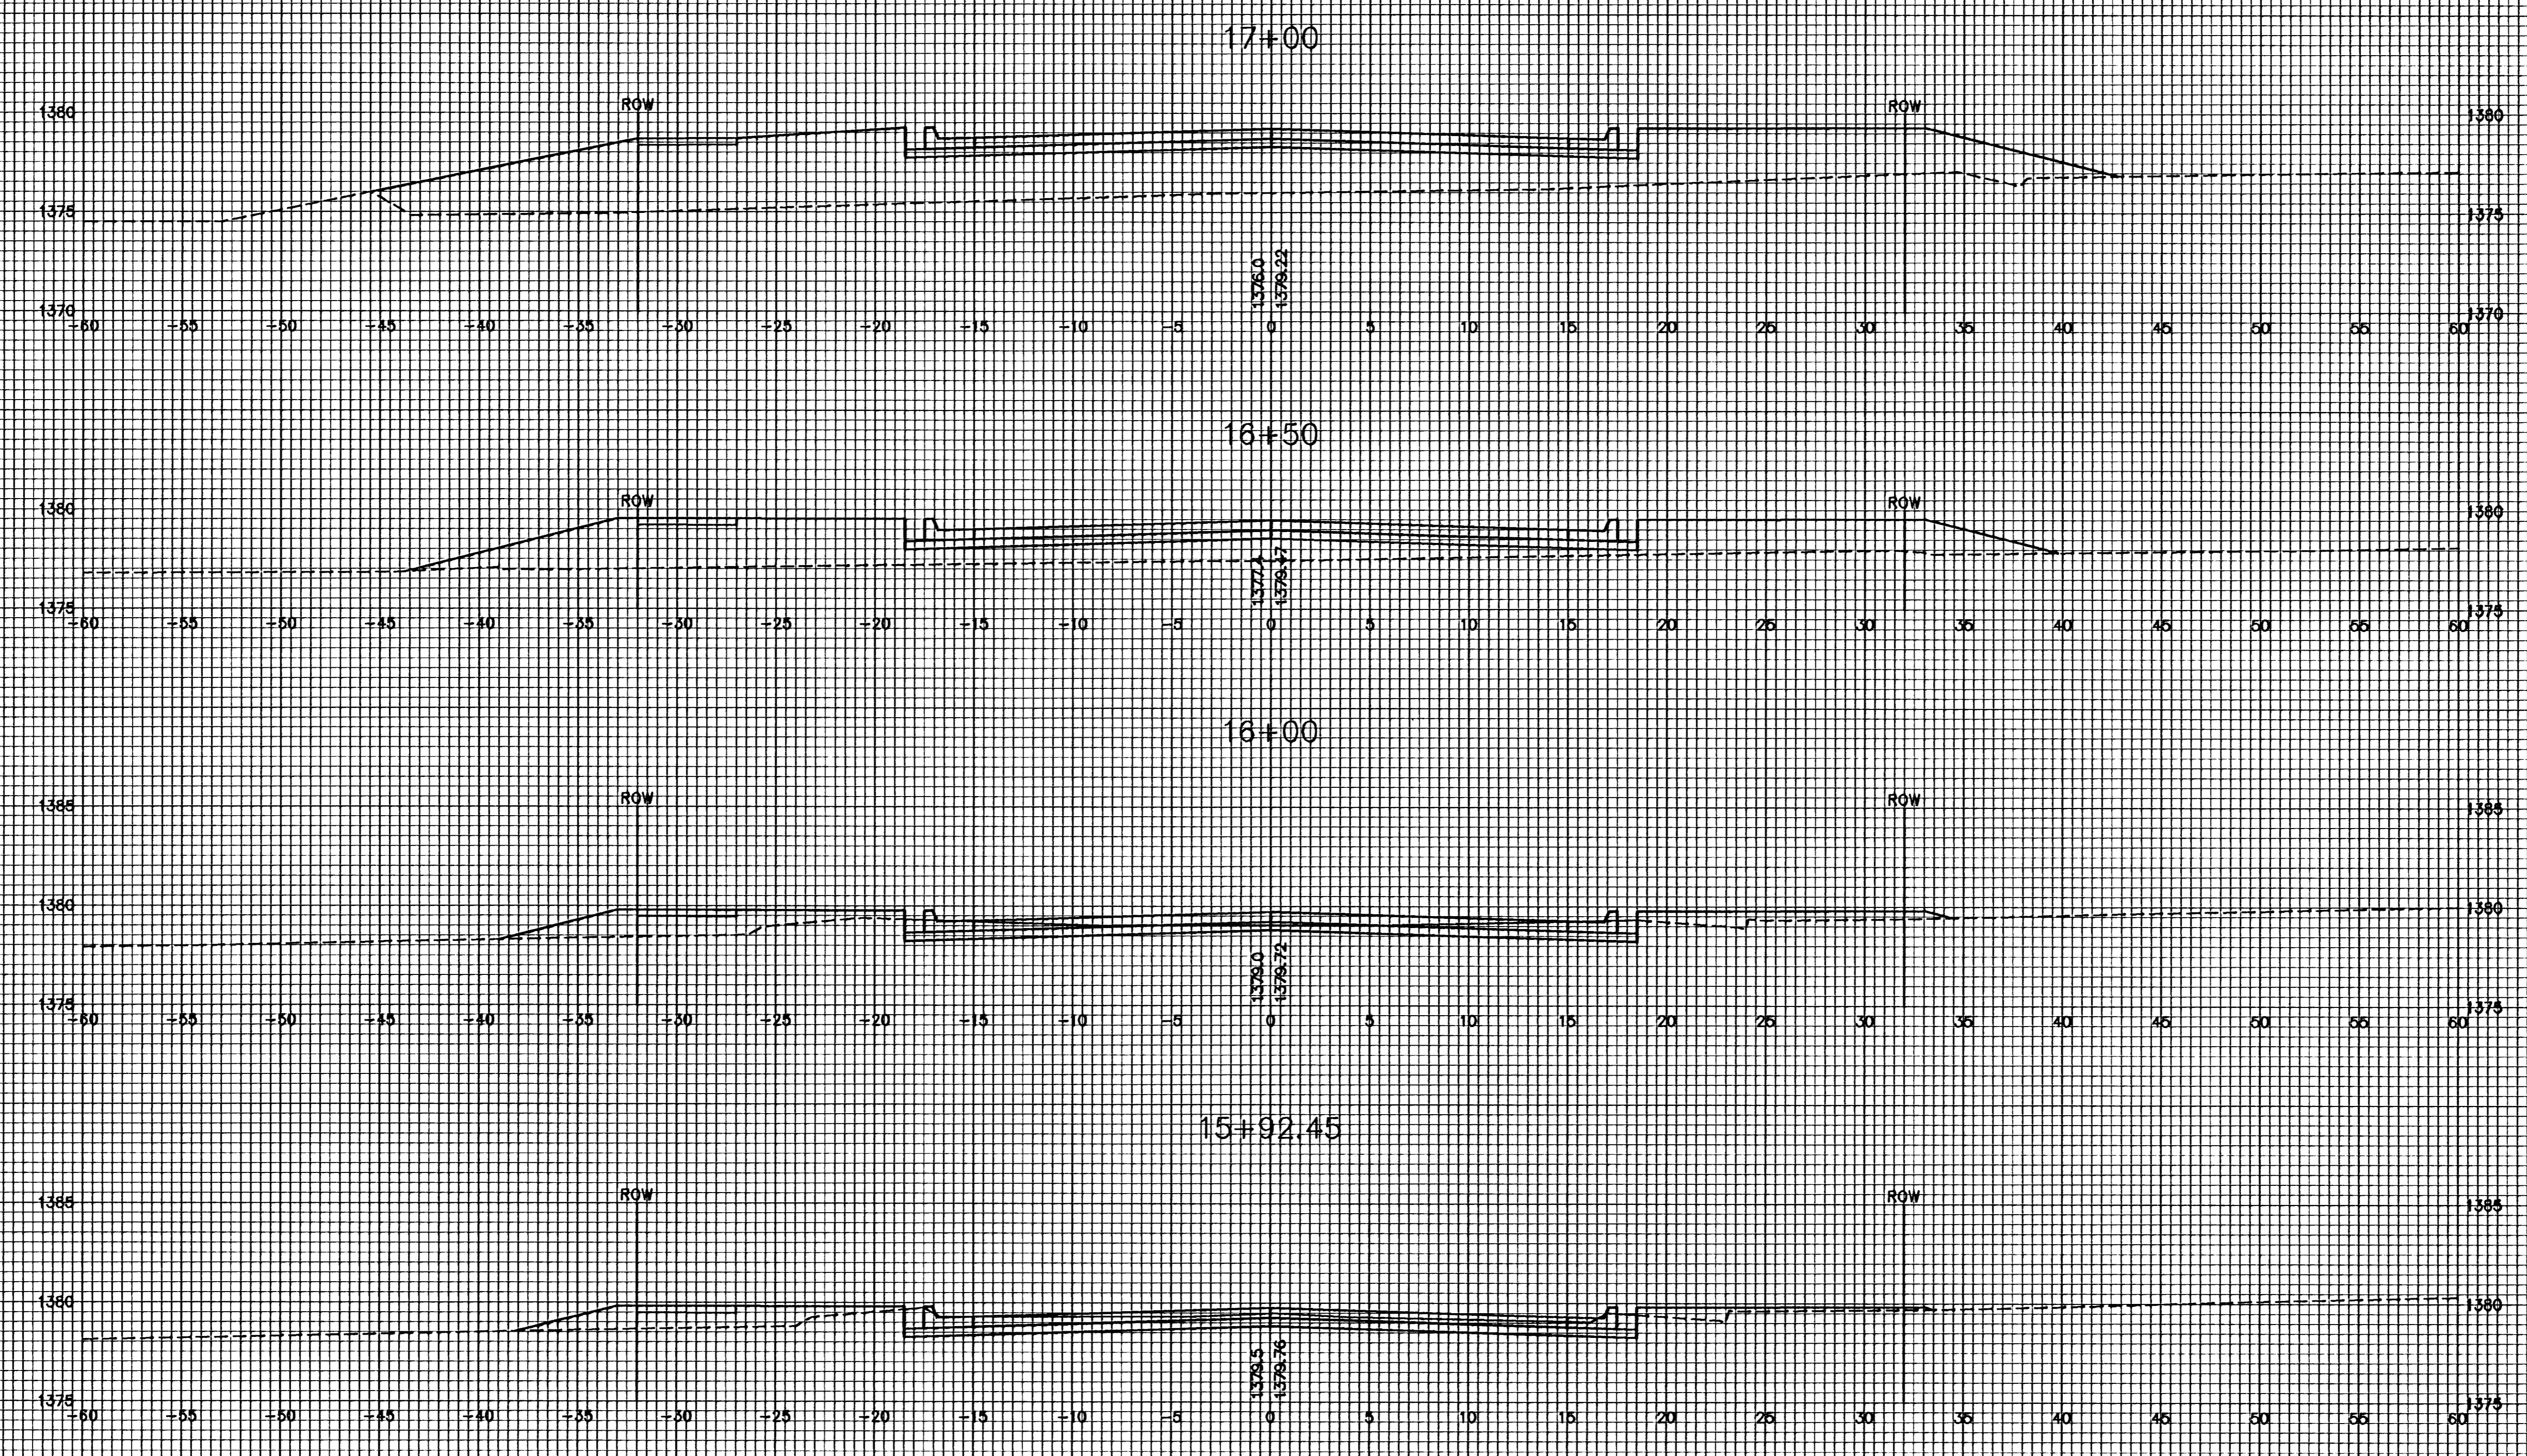

H:\CIVIL\01077\DWG\PLAN\SSCC.DWG Wed Mar 06 05:54:25 2002