


PINE MEADOW ADD.
PINE MEADOW STREET
CROSS SECTIONS

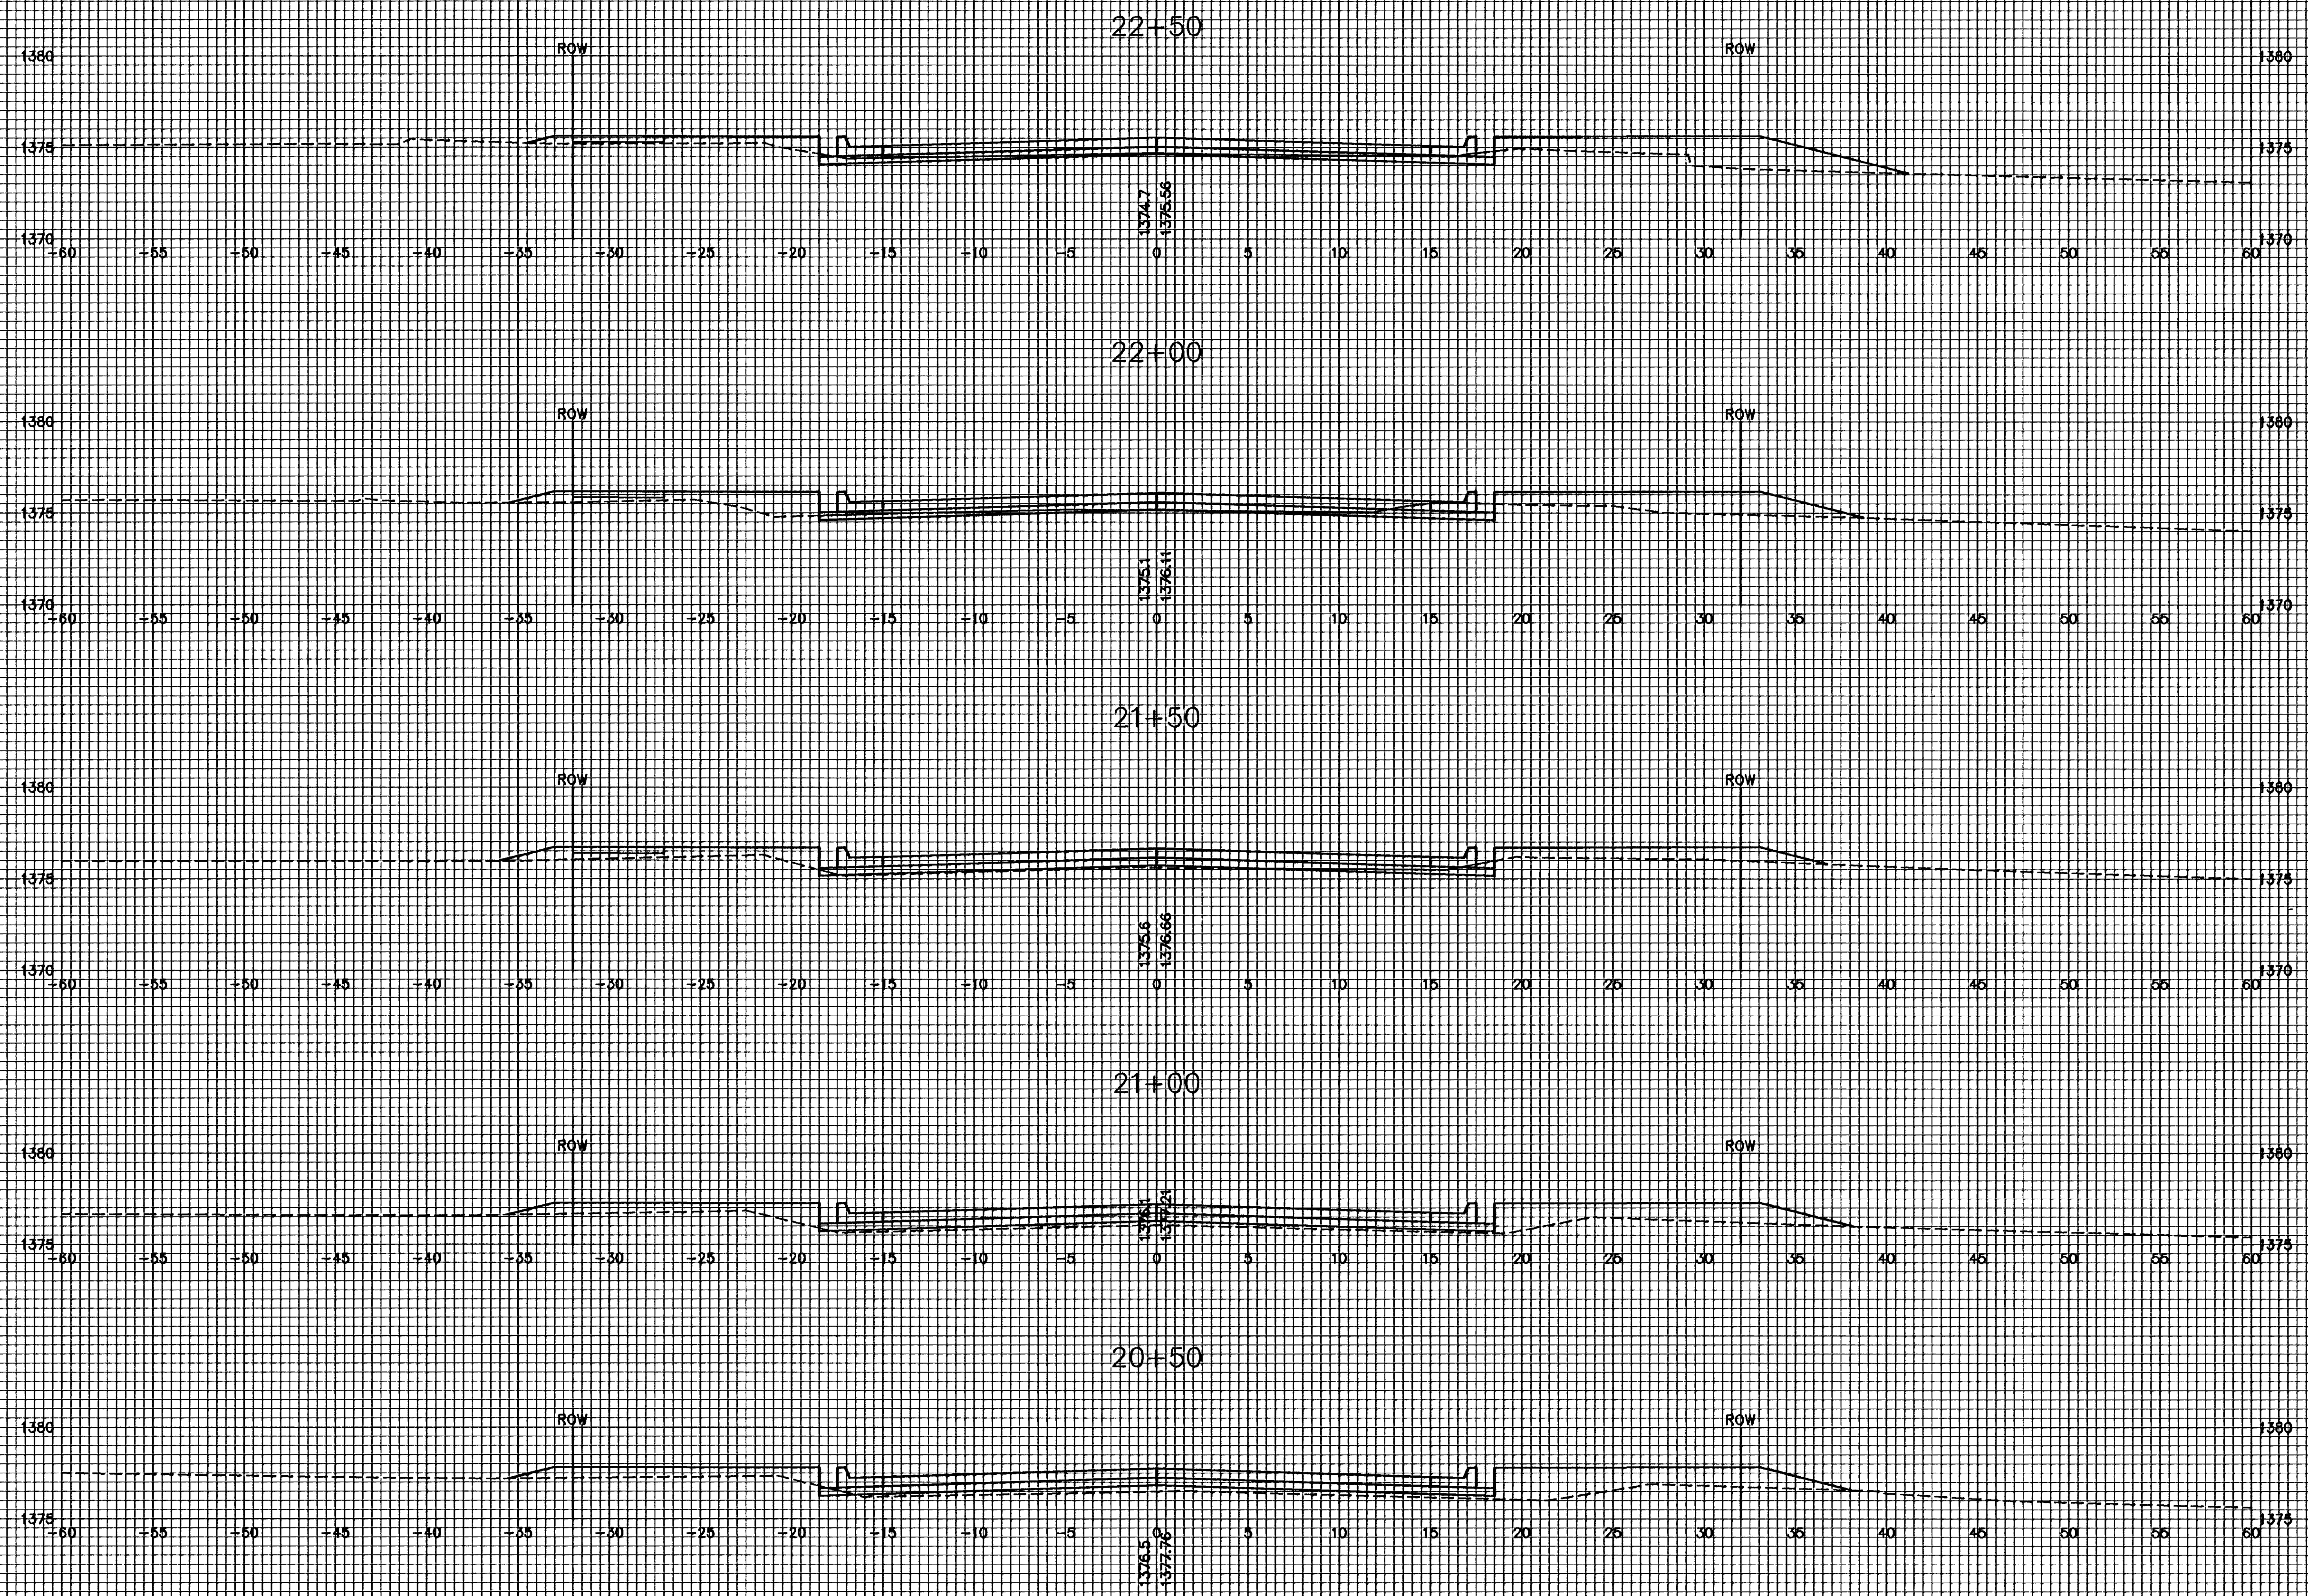

H:\CIVIL\01077\DWG\PAV\XSEC.DWG Wed Mar 06 09:54:14 2002