


PINE MEADOW ADD.
PINE MEADOW STREET
CROSS SECTIONS

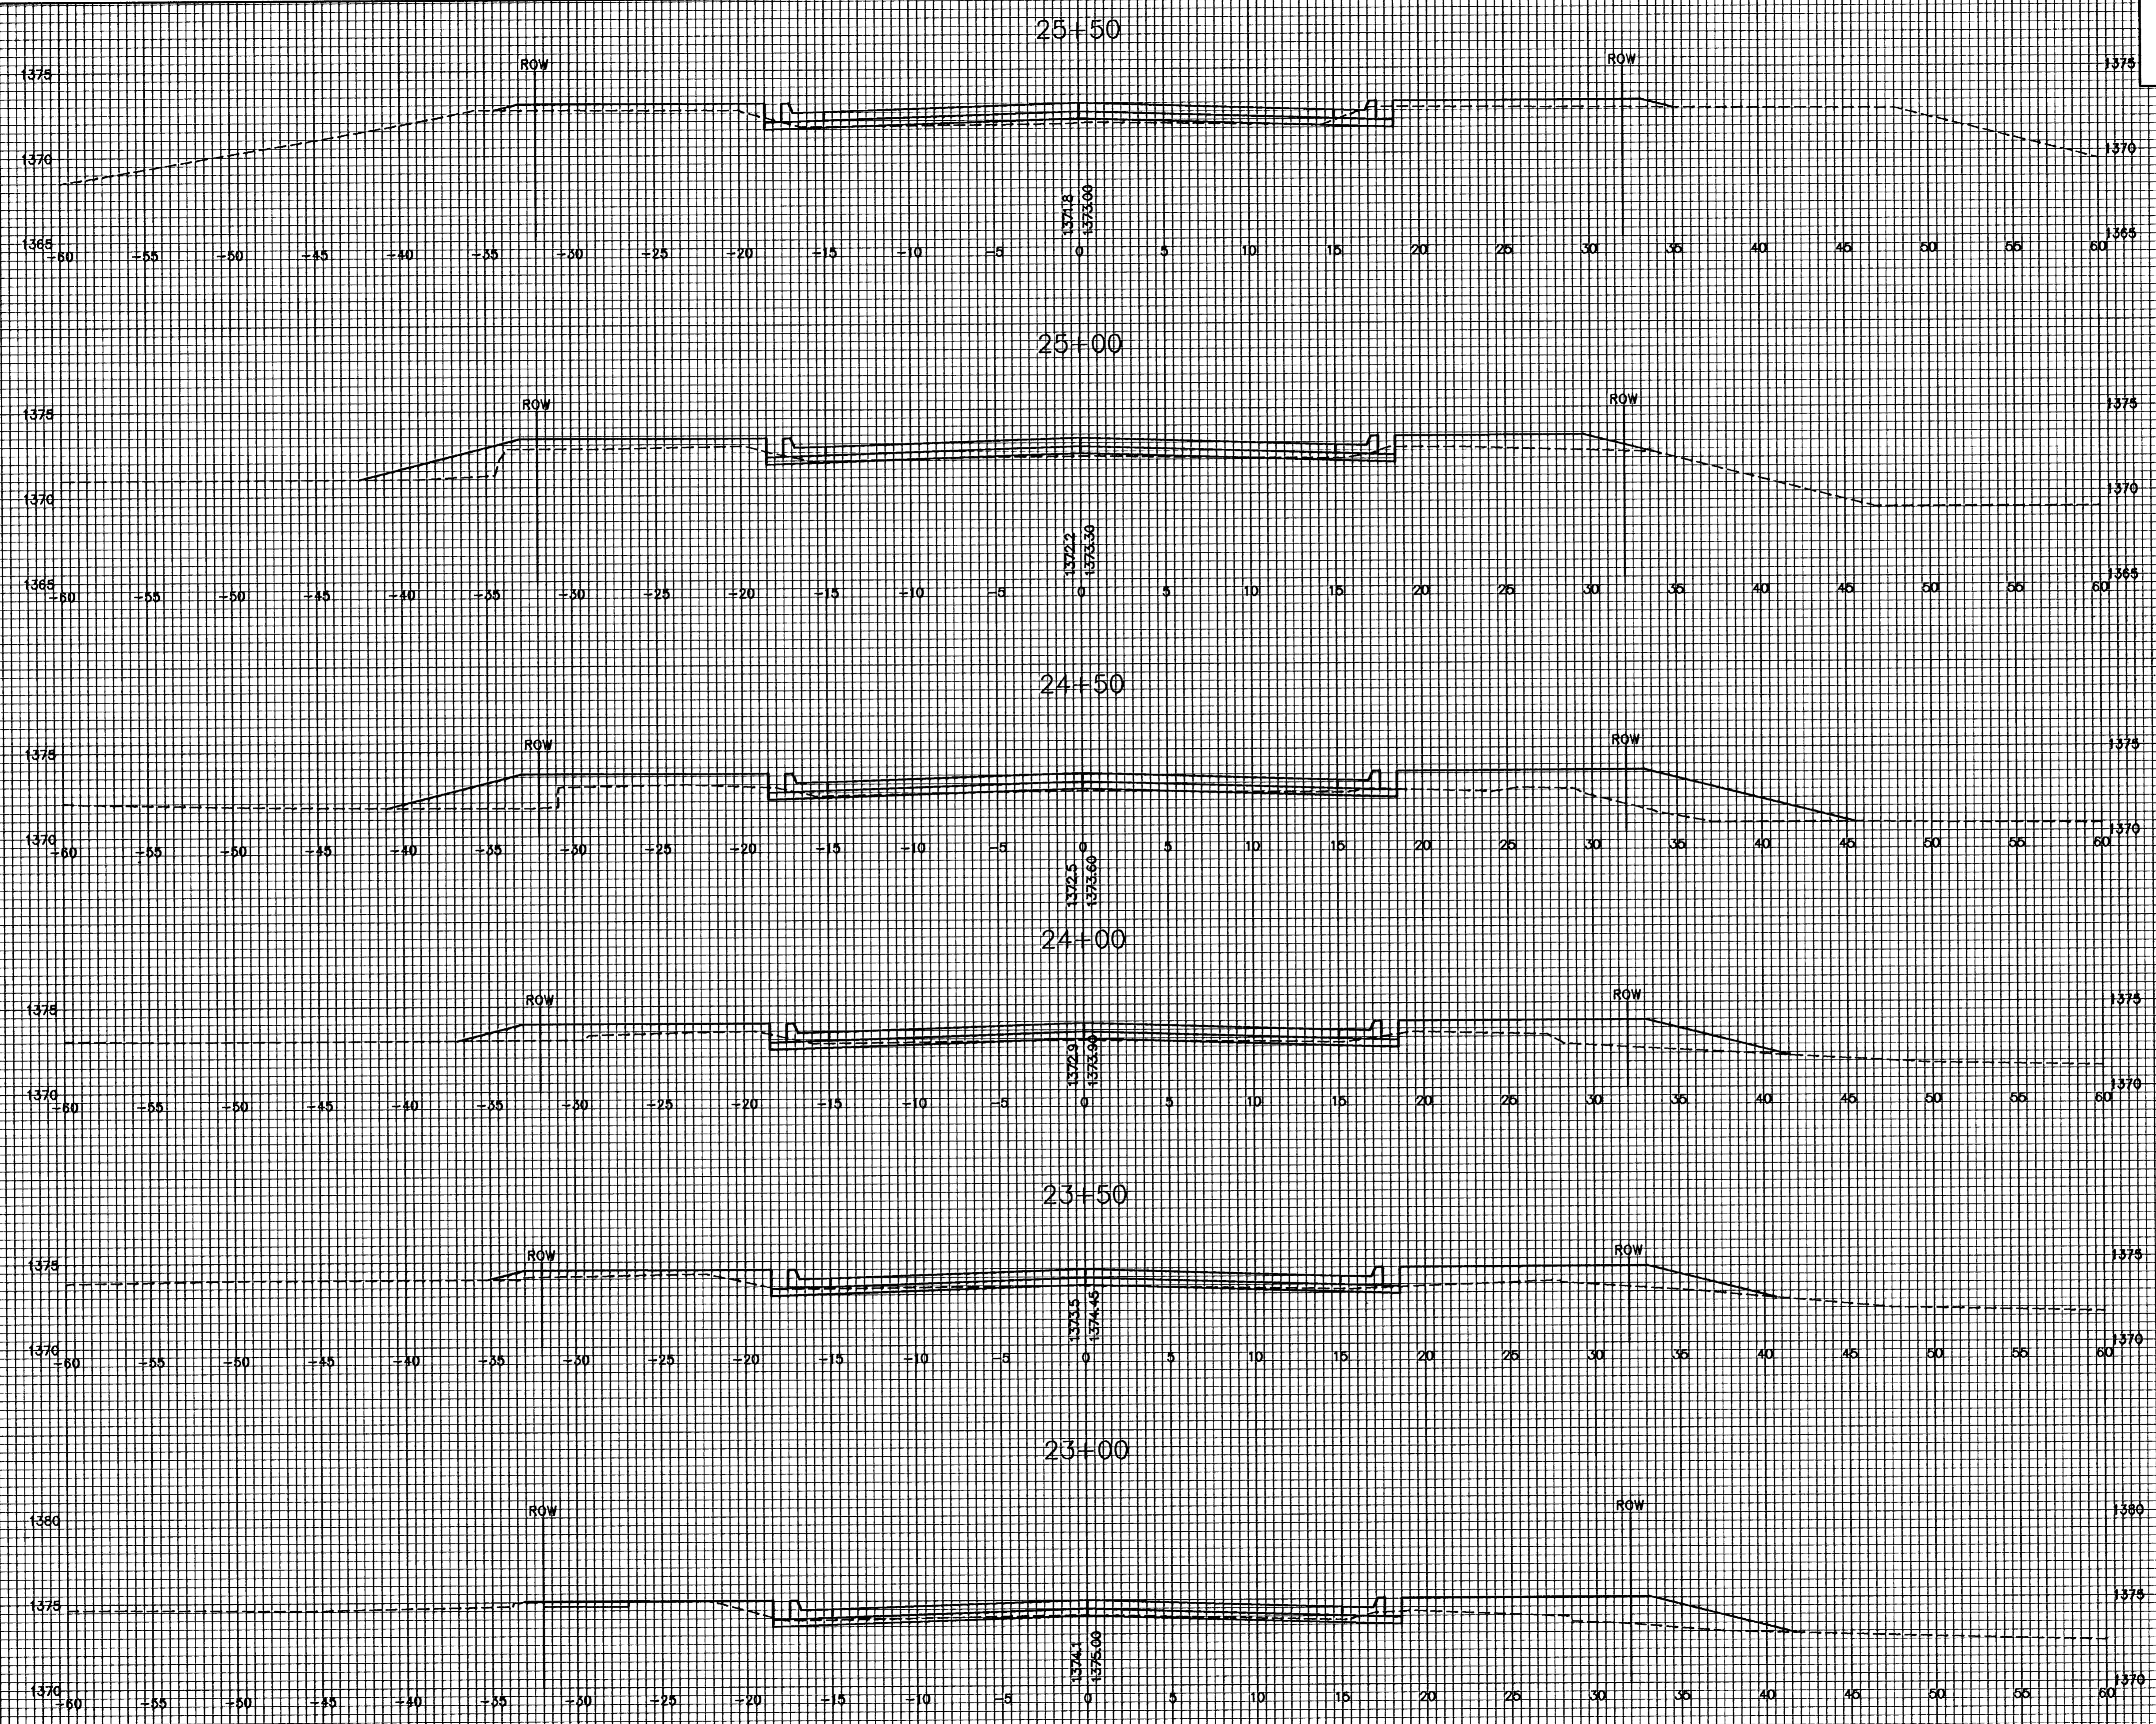

R:\CIVIL\0407\DWG\PAV\WSEC.DWG Tue Mar 05 15:35:01 2002