


CURVE TABLE

Δ = 90°00'23" R = 150.00' T = 150.02' L = 235.64' LC = 212.14'

CURVE DATA BASED ON CENTERLINE Δ / 2 = 45°00'12"

STATION	ARC	CHORD LENGTH		DEFLECTION	TOTAL DEFLECTION
		8' Off LtCb	8' Off RtCb		
27+98.53	-	-	-	00°00'00"	00°00'00"
28+25.00	26.47'	30.84'	22.03'	05°03'19"	05°03'19"
28+50.00	25.00'	29.13'	20.81'	04°46'29"	09°49'48"
28+75.00	25.00'	29.13'	20.81'	04°46'29"	14°36'17"
28+83.21	8.21'	9.58'	6.84'	01°34'05"	16°10'22"
29+00.00	16.79'	19.58'	13.98'	03°12'24"	19°22'46"
29+25.00	25.00'	29.13'	20.81'	04°46'29"	24°09'14"
29+50.00	25.00'	29.13'	20.81'	04°46'29"	28°55'43"
29+75.00	25.00'	29.13'	20.81'	04°46'29"	33°42'12"
30+00.00	25.00'	29.13'	20.81'	04°46'29"	38°28'41"
30+25.00	25.00'	29.13'	20.81'	04°46'29"	43°15'09"
30+34.17	9.17'	10.69'	7.64'	01°45'02"	45°00'12"

Def/Ft = 11.45916 Min.

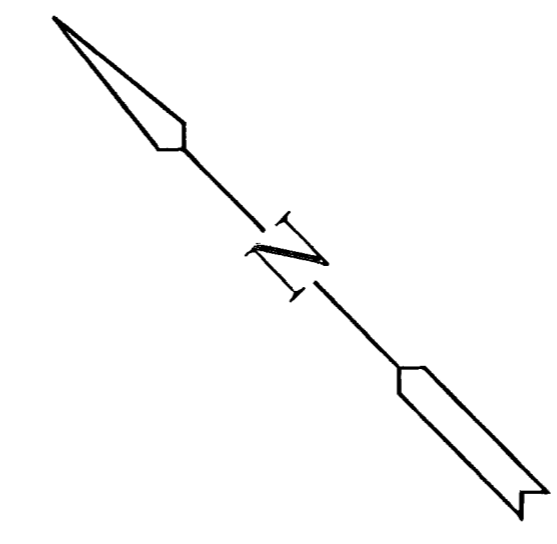

H:\CIVIL\01077\DWG\PAV\2NDADD\PH1\01077_E1

PINE MEADOW SECOND ADDITION
PHASE 1

PROJECT NAME

PAVING PLANS

SHEET TITLE

DFL
DESIGN BY: DMU
DRAWN BY: GJA
CHECKED BY:

MARCH 2002
DATE: 01077_E1
JOB NO.

6 / 35
SHEET/OF

H:\CIVIL\01077\DWG\PAV\2NDADD\PH1\01077_E1.DWG Tue Mar 05 17:41:14 2002