



PINE MEADOW 2ND ADDITION

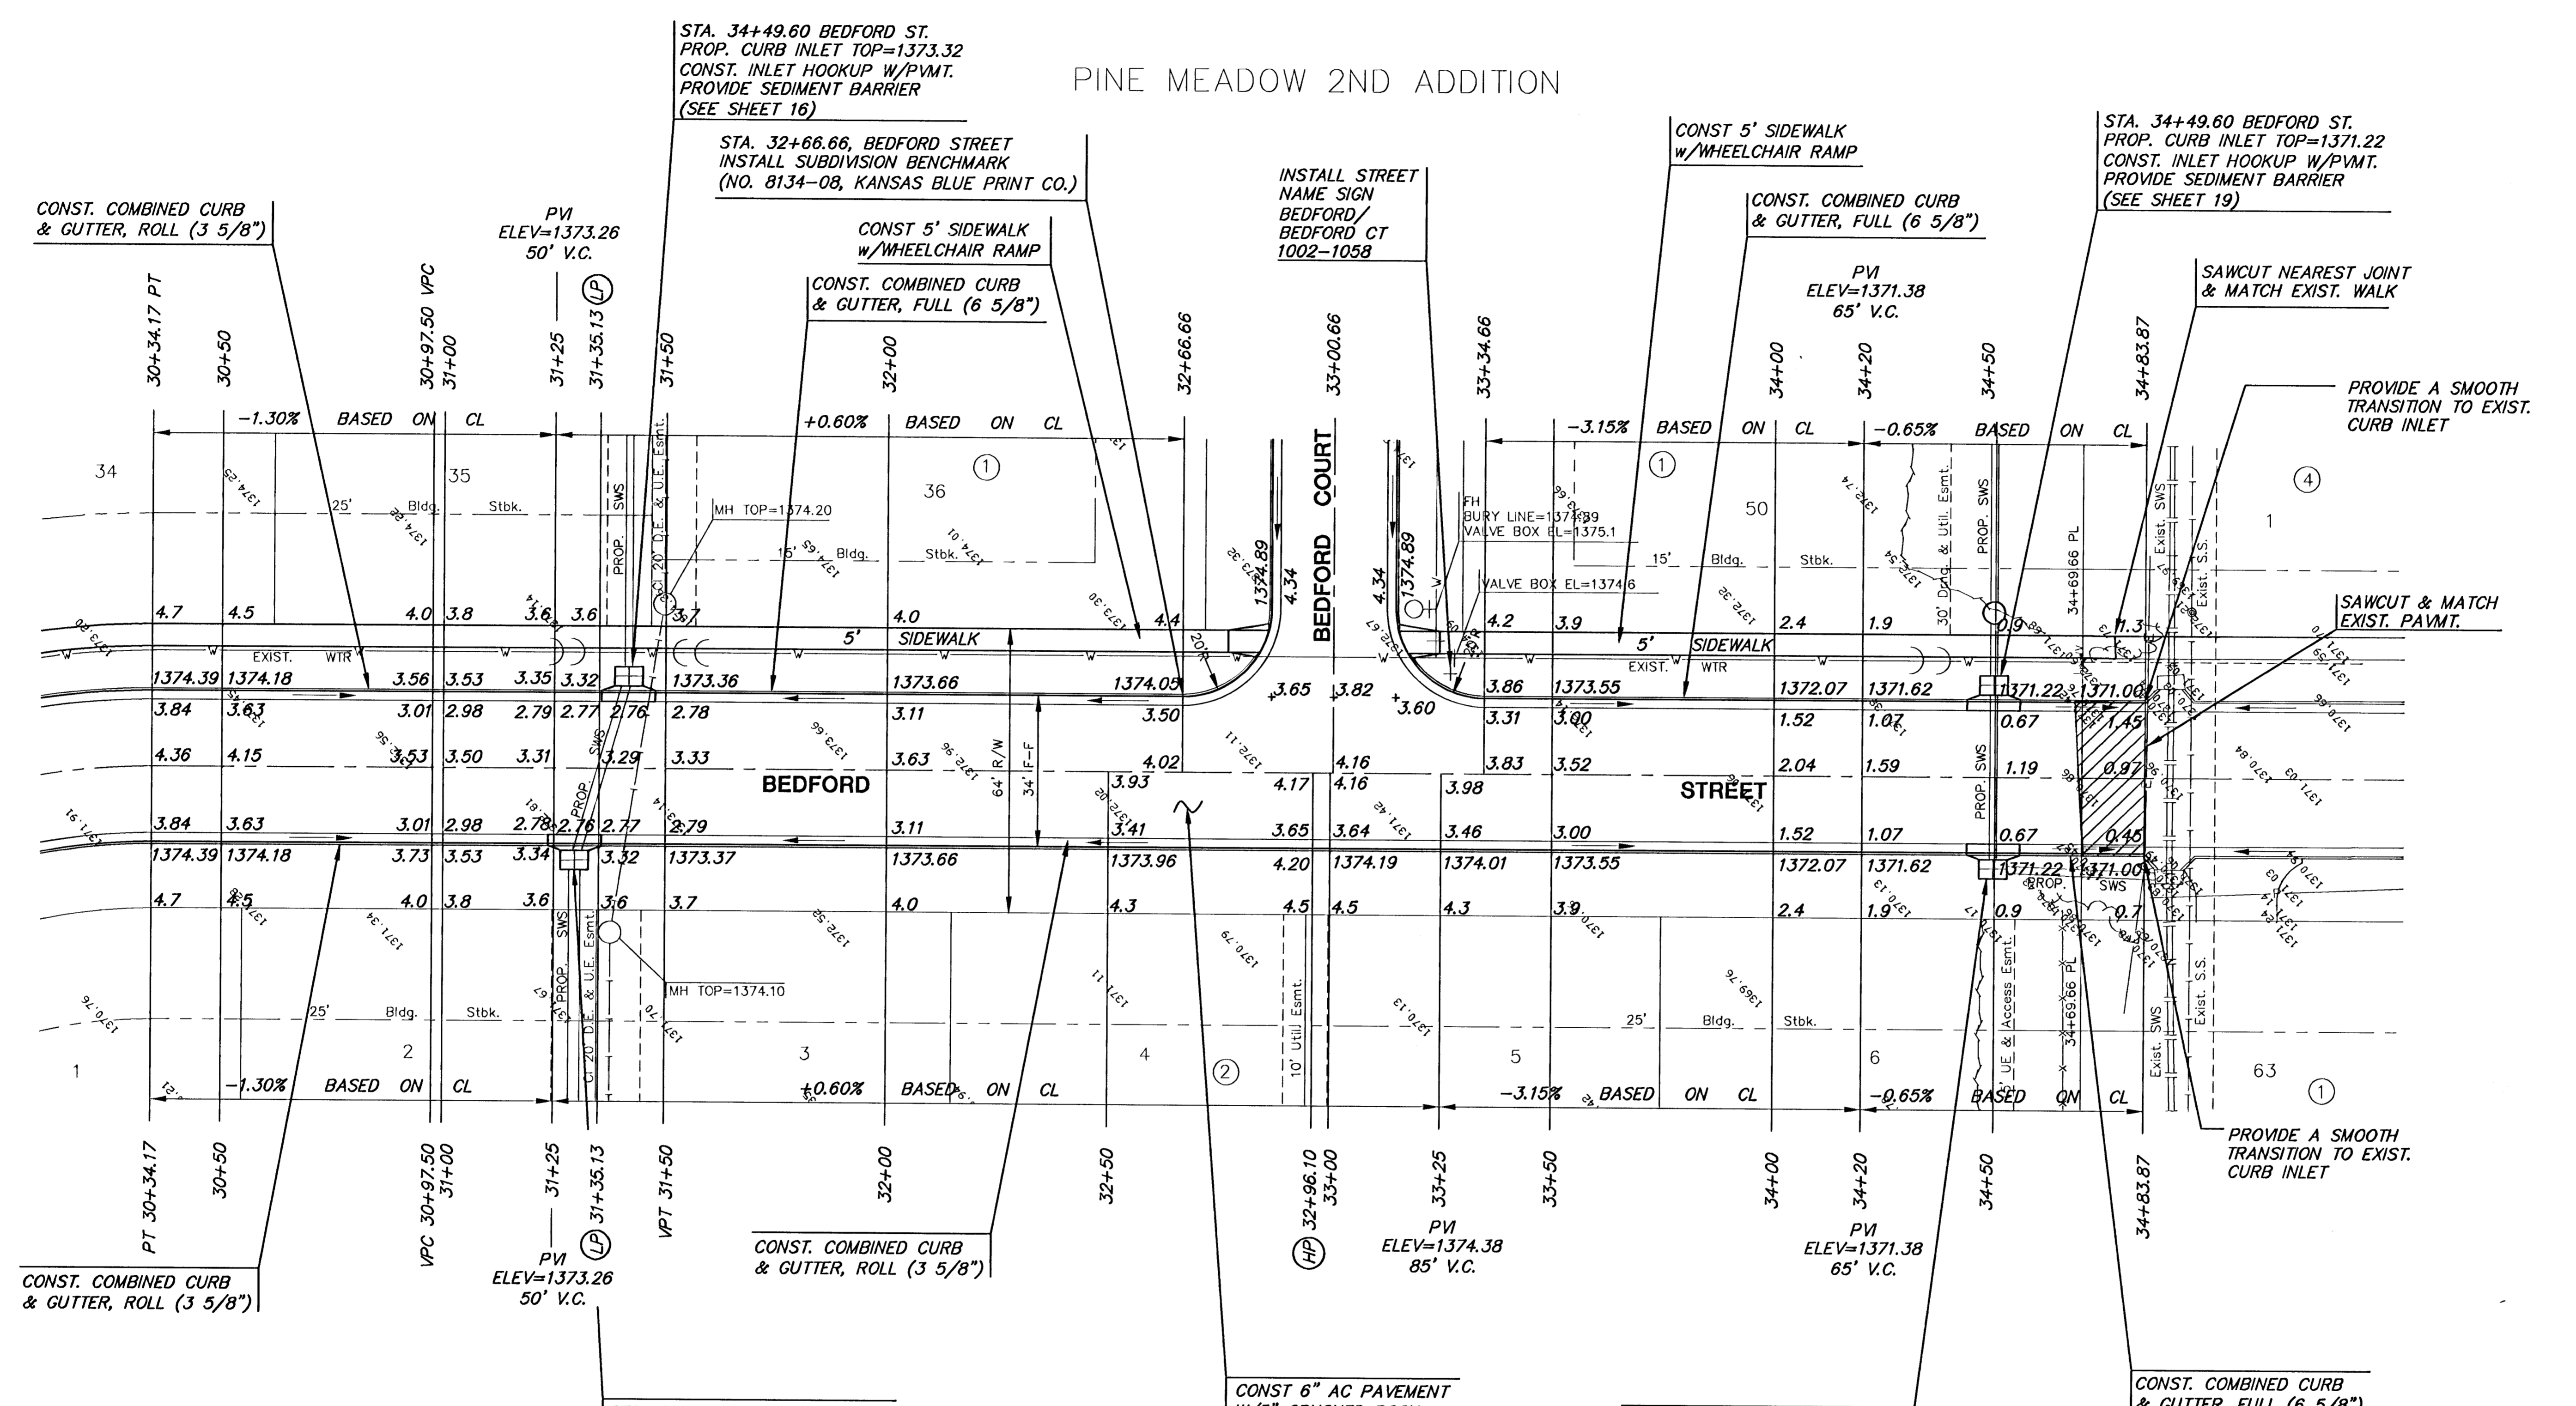

BALTHROP ADDITION

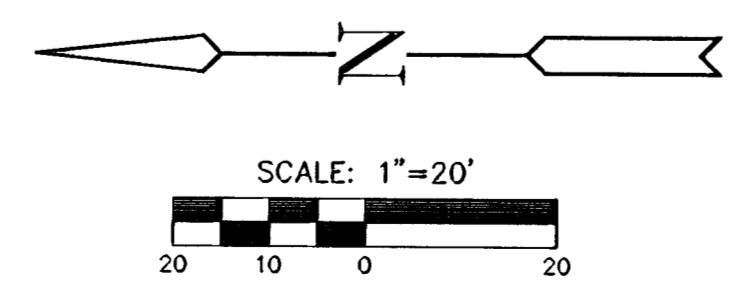

EXIST. PVMT REMOVAL

H:\CIVIL\01077\DWG\PAV\2NDADD\PH1\01077_E2

Project title block for MKEC ENGINEERING CONSULTANTS, PINE MEADOW SECOND ADDITION PHASE 1, PAVING PLANS, SHEET 7 OF 35.

Vertical text on the left edge: H:\CIVIL\01077\DWG\PAV\2NDADD\PH1\01077_E2.DWG Tue Mar 05 17:41:40 2002