

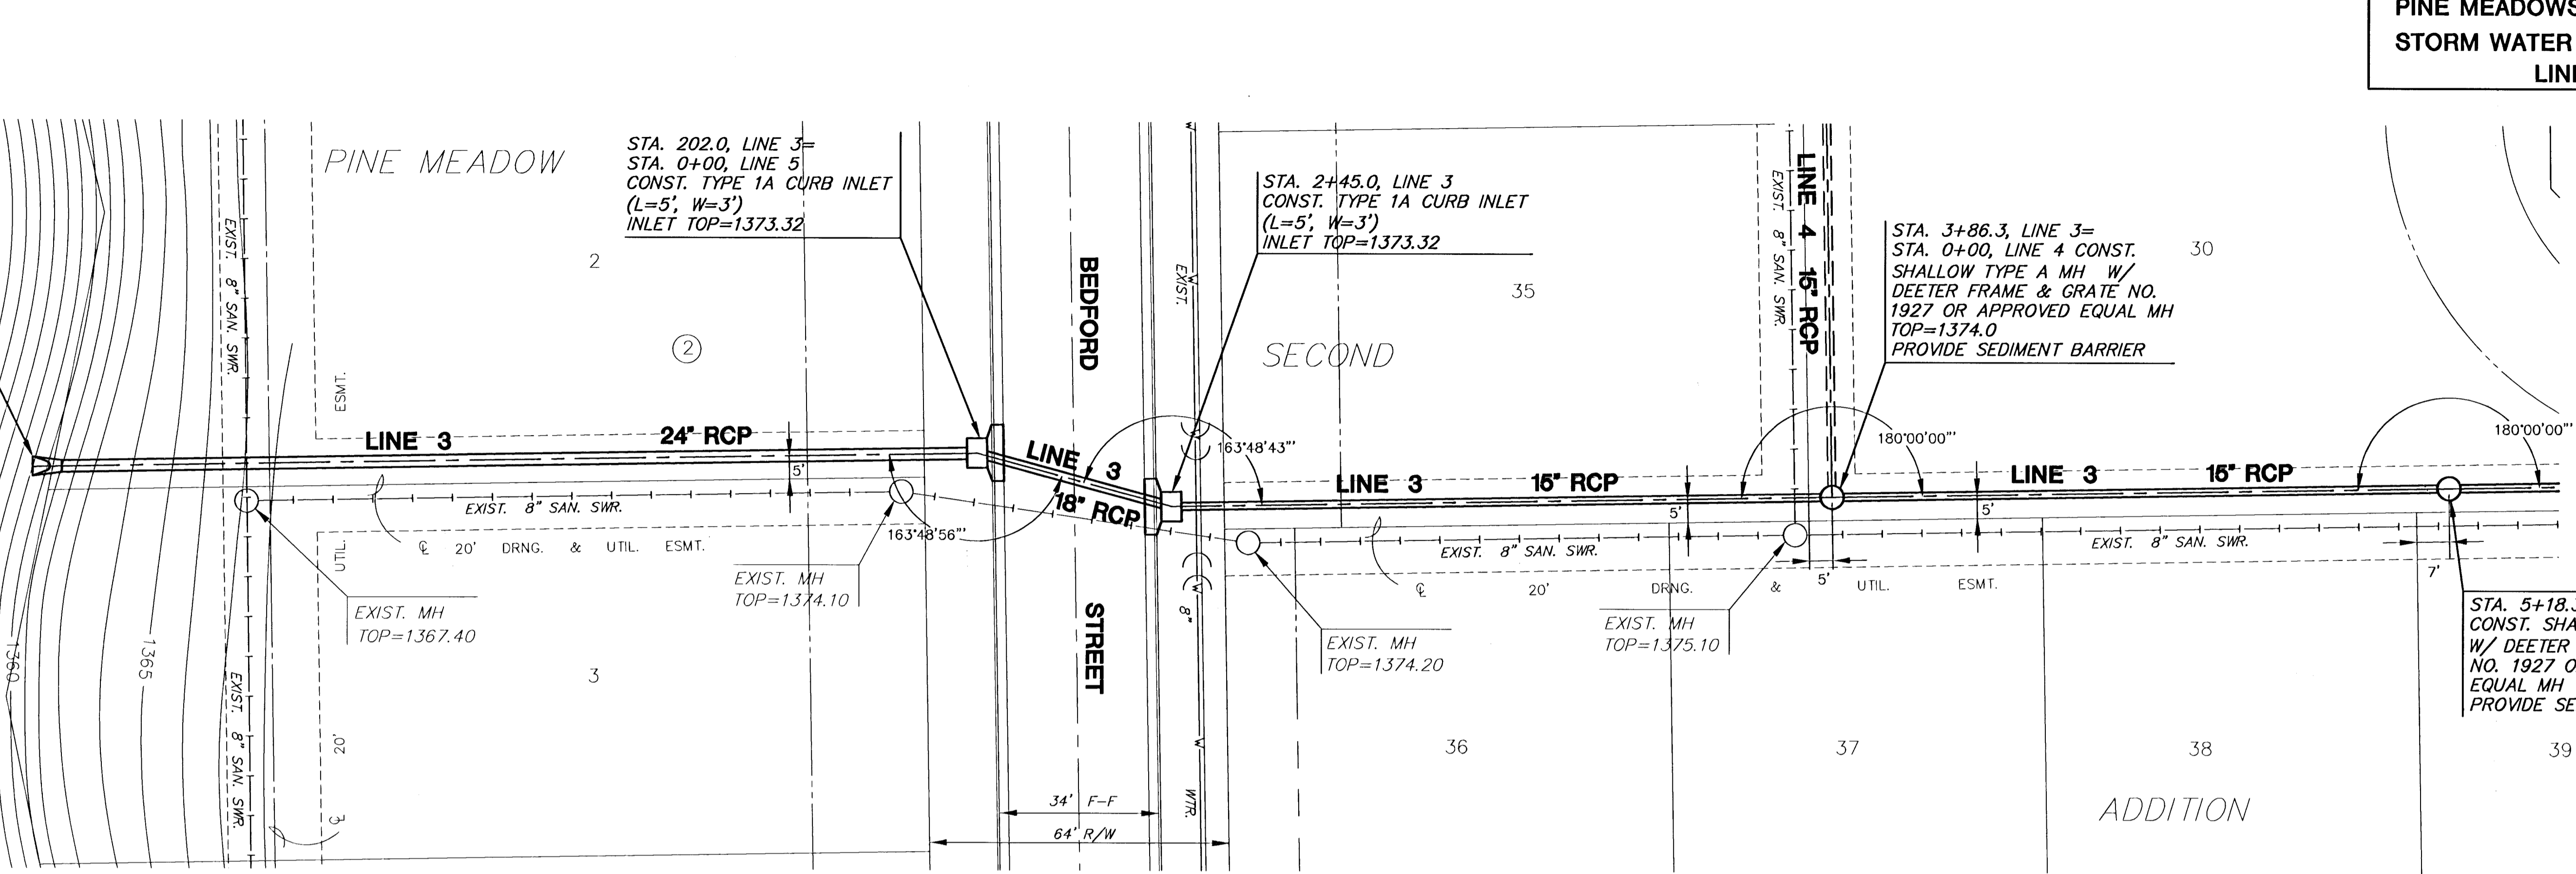


**PINE MEADOWS SECOND ADD.
STORM WATER SEWER PLANS
LINE 3**

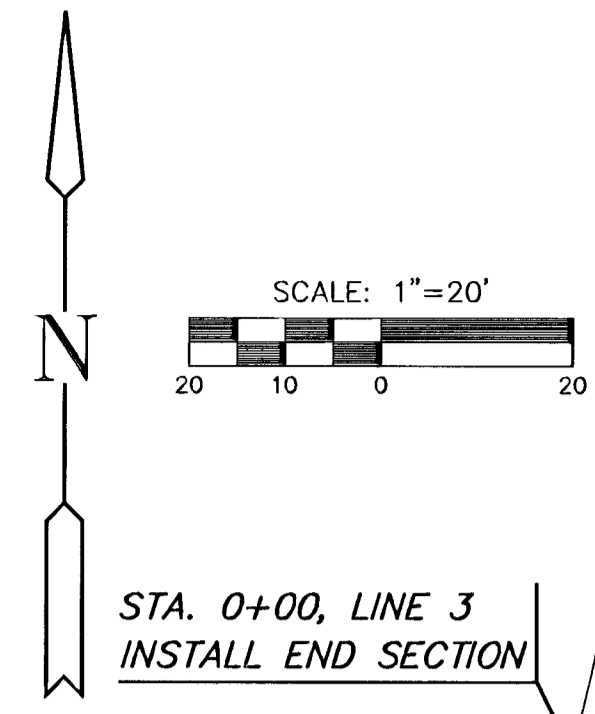

PLAN LINE 3
SCALE: 1"=20'

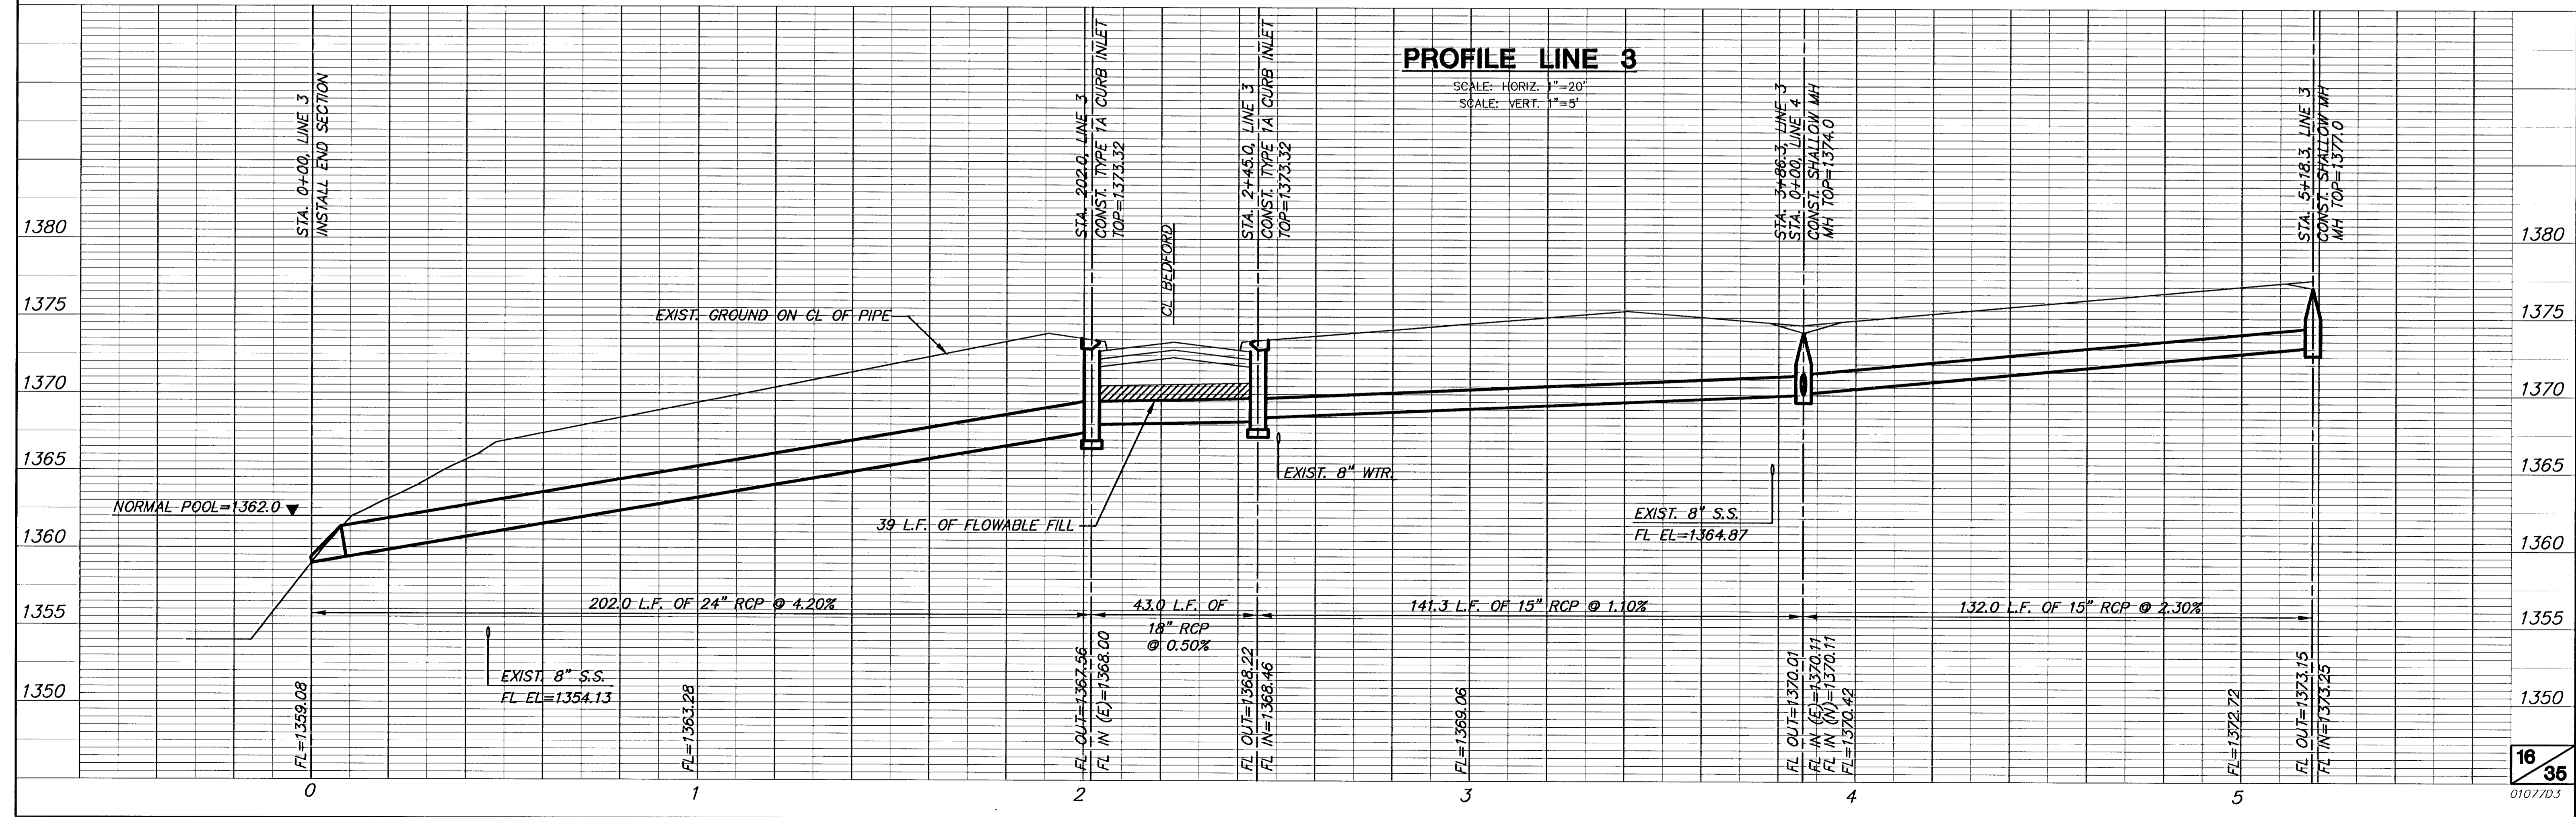

PROFILE LINE 3
SCALE: HORIZ. 1"=20'
SCALE: VERT. 1"=5'

P:\V\11\10-077\DWG\SWS\2ND ADD\0107703.DWG Mod: 06/06/06 06:57:01 2002