



PLAN LINE 5
SCALE: 1"=20'

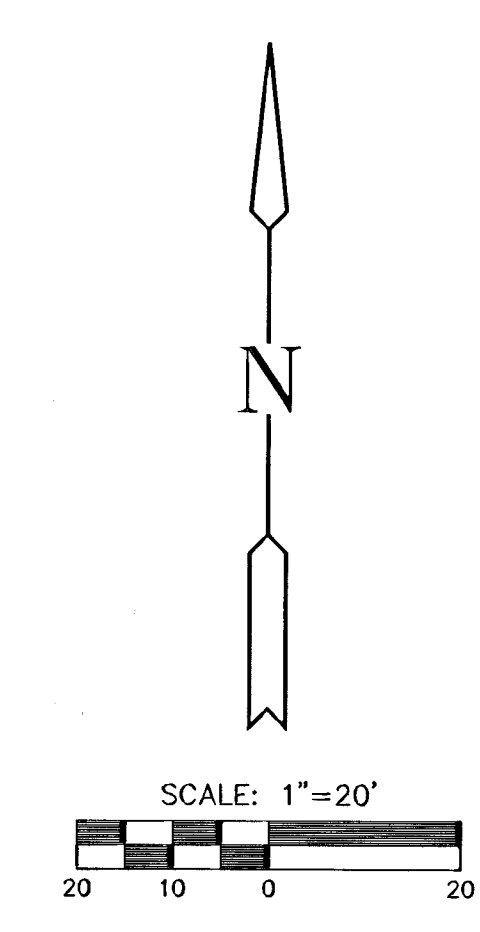

PROFILE LINE 5
SCALE: HORIZ. 1"=20'
SCALE: VERT. 1"=5'

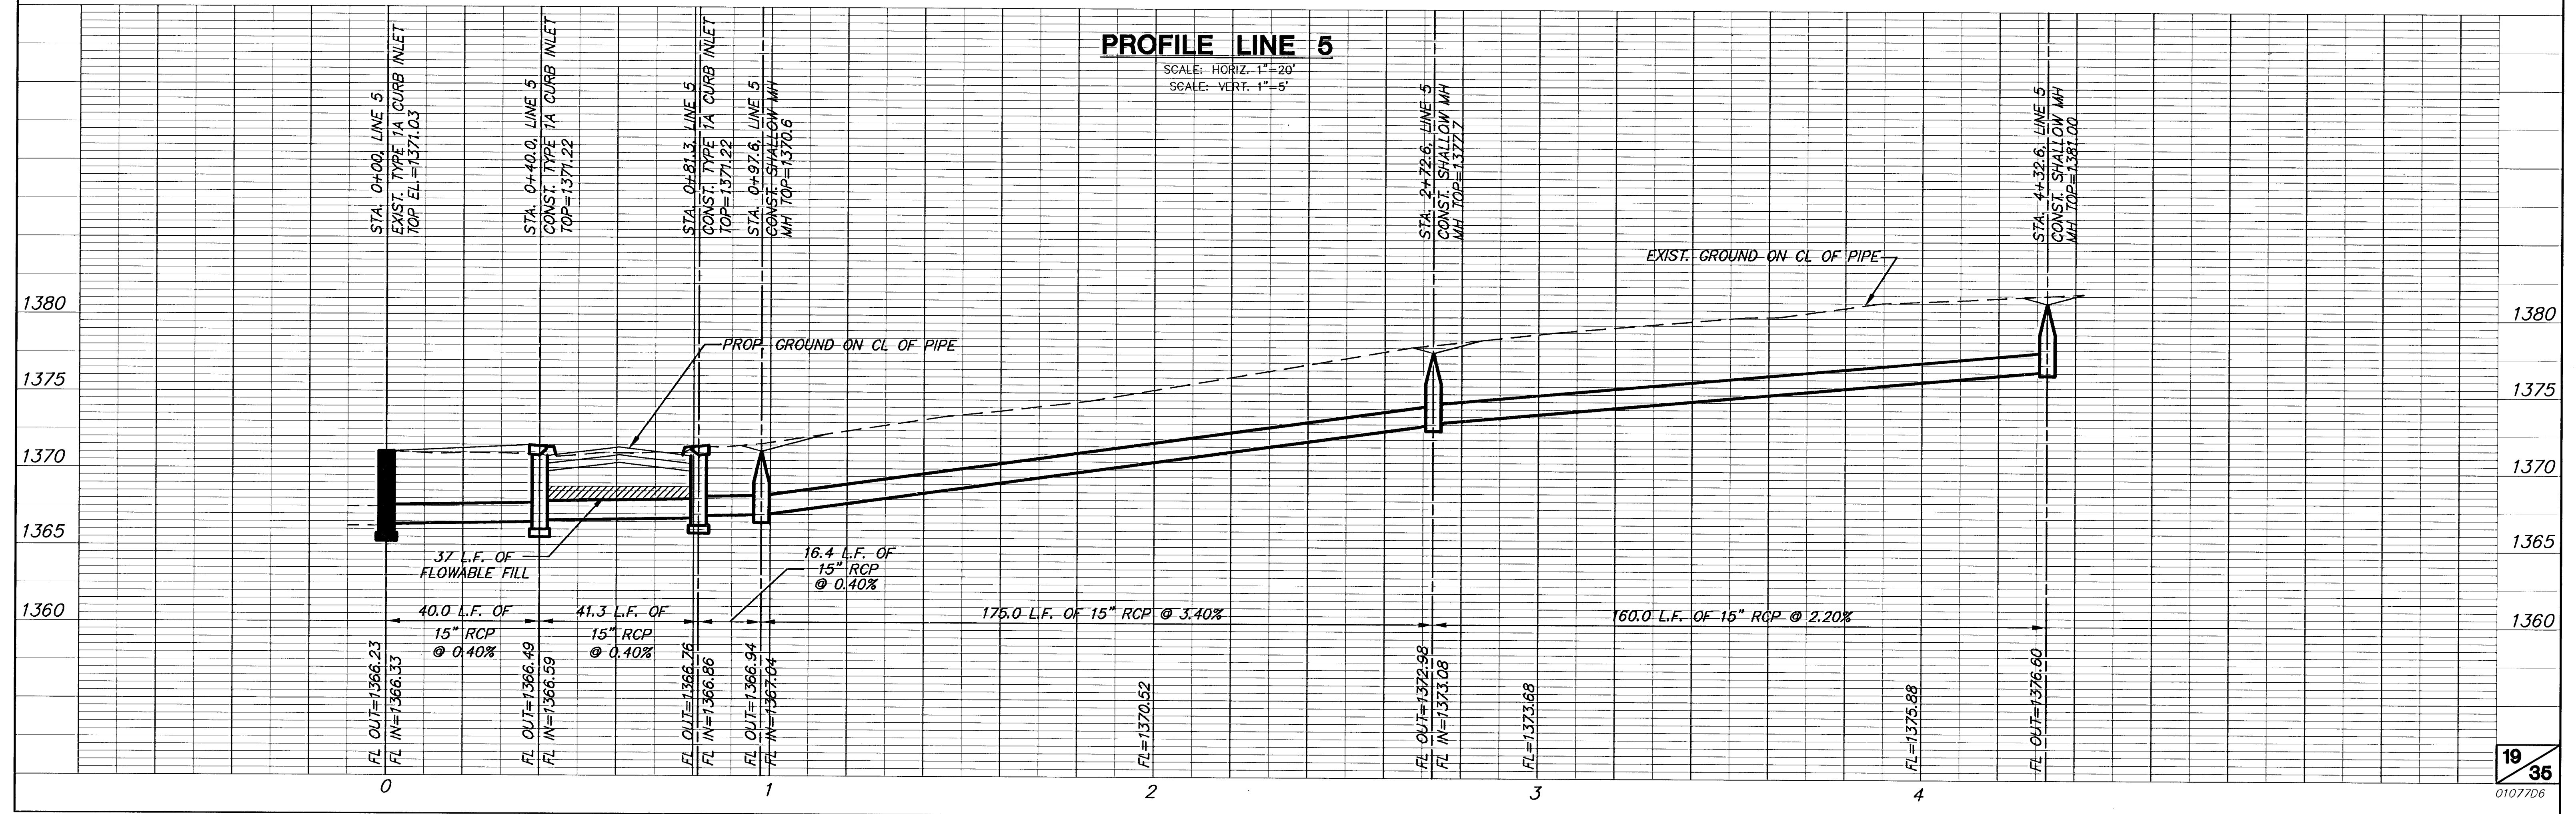

H:\CIVIL\101077.DWG\SAS\SAS2NO ADD\10107706.DWG Mod Mar 06 06:55:52 2002