

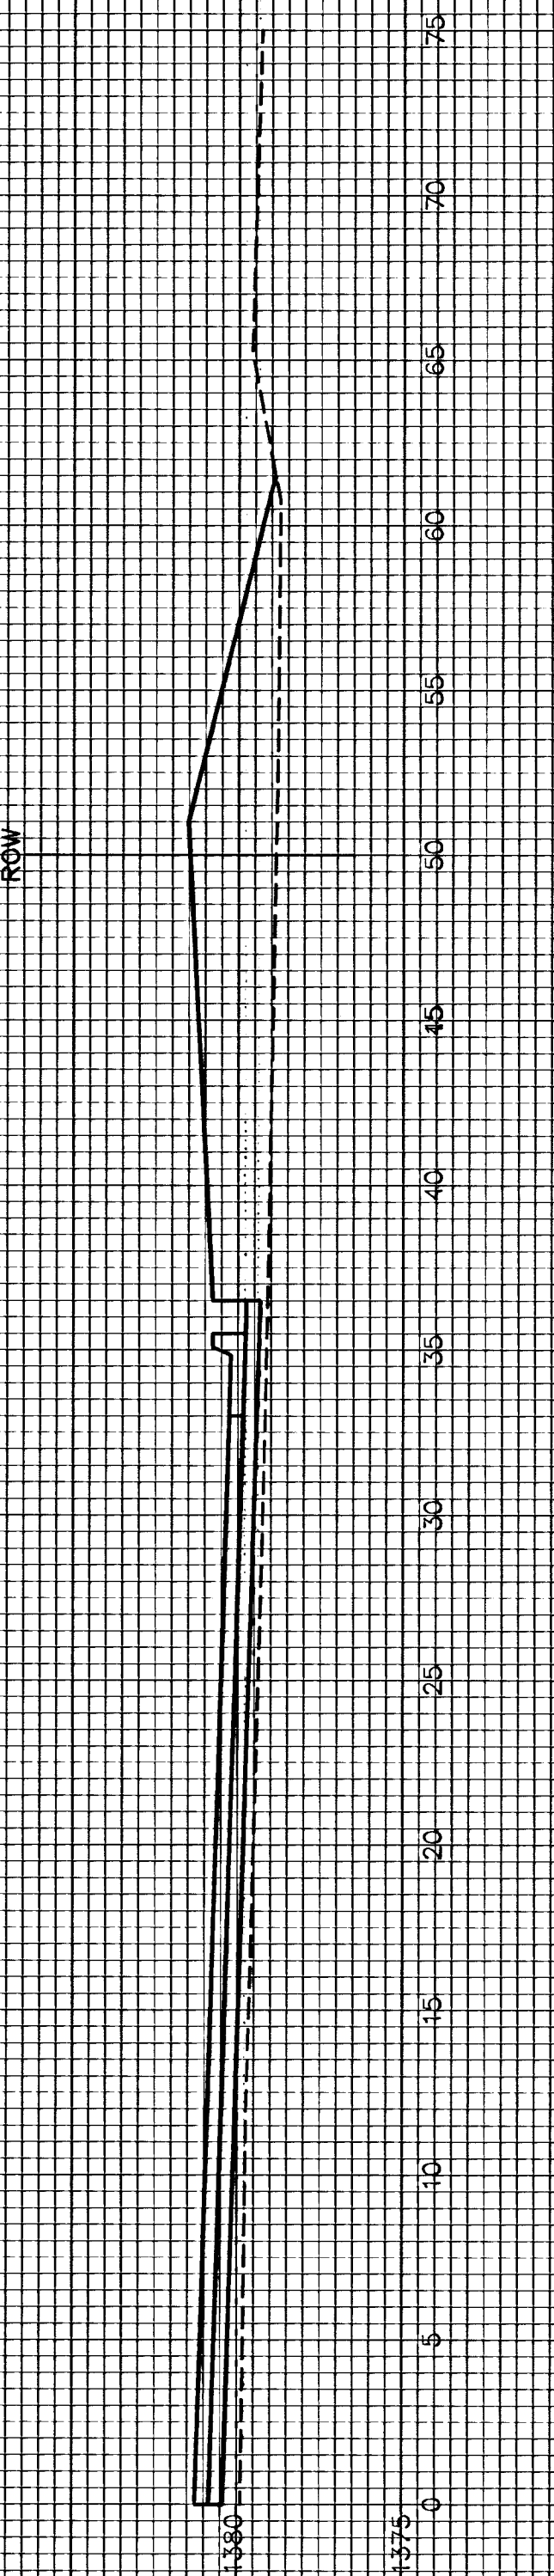
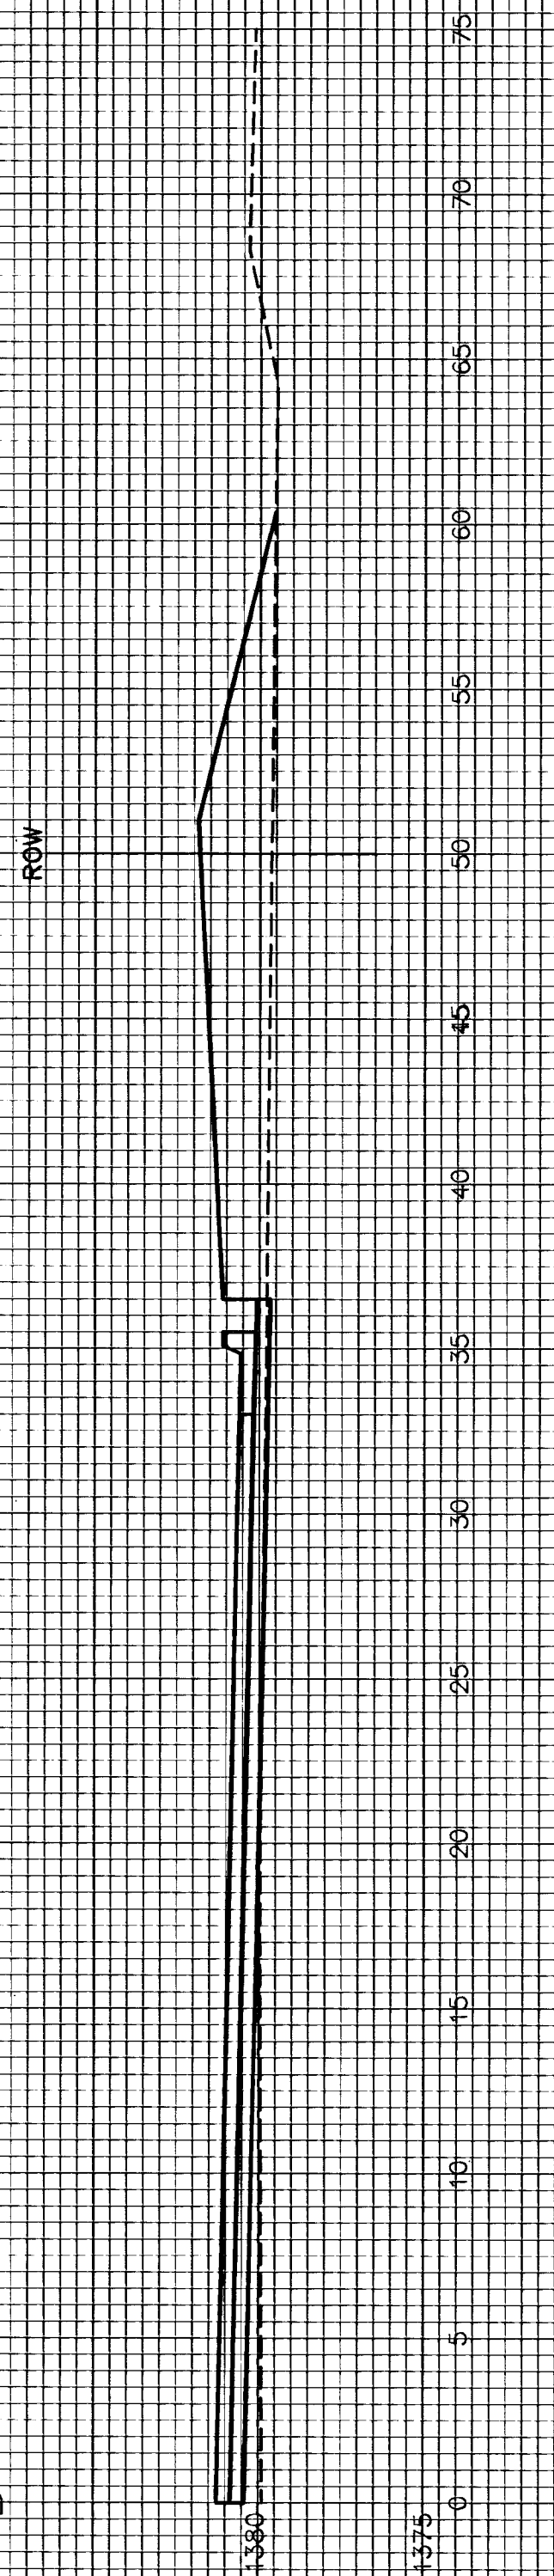
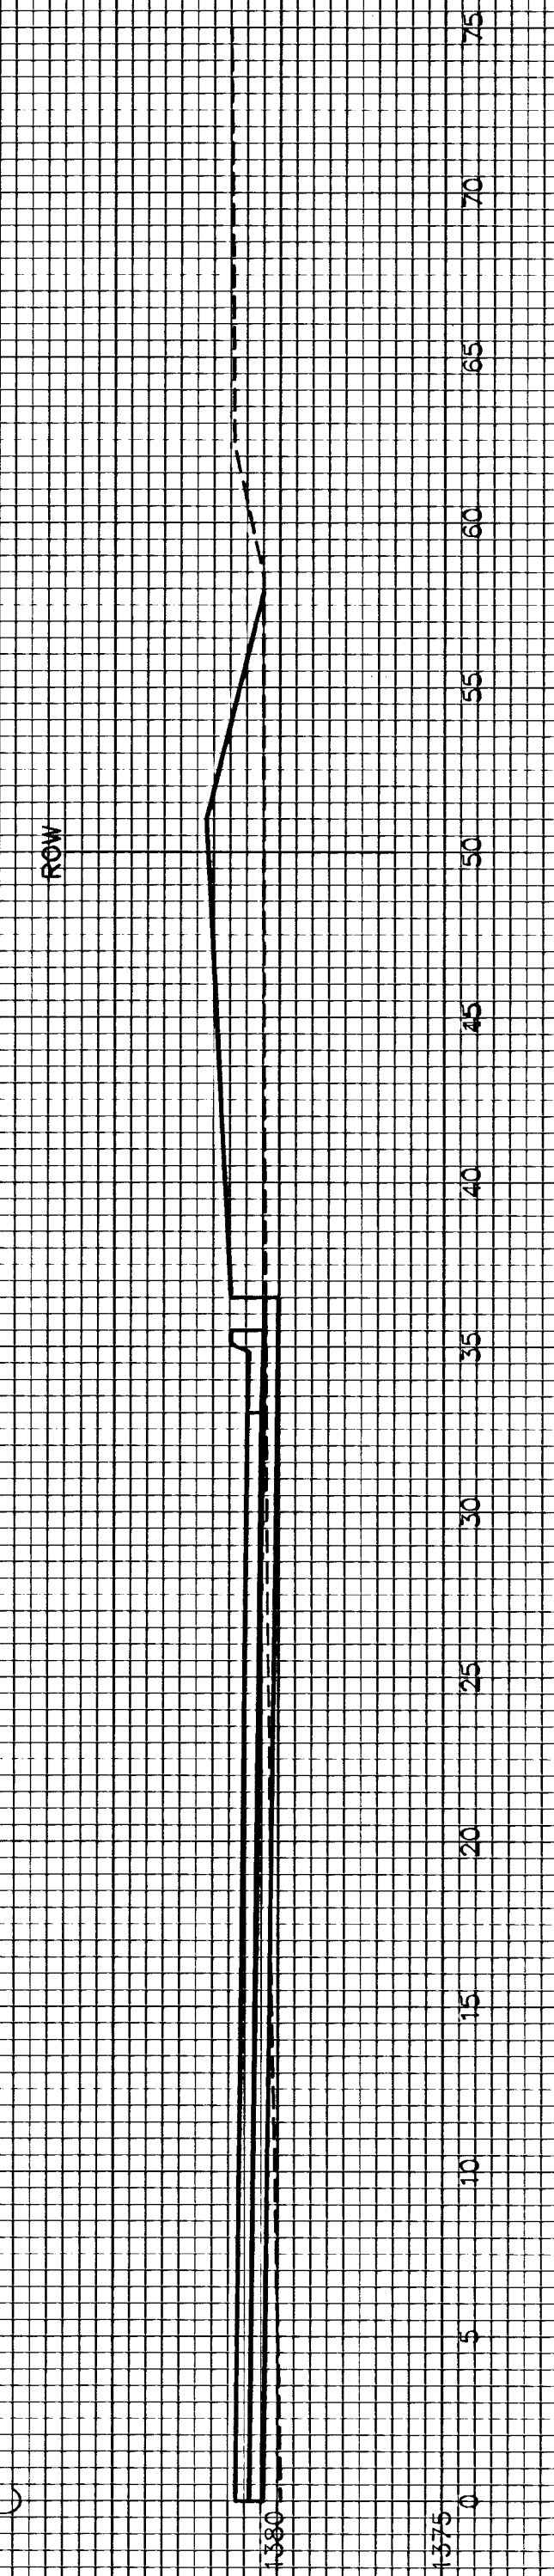
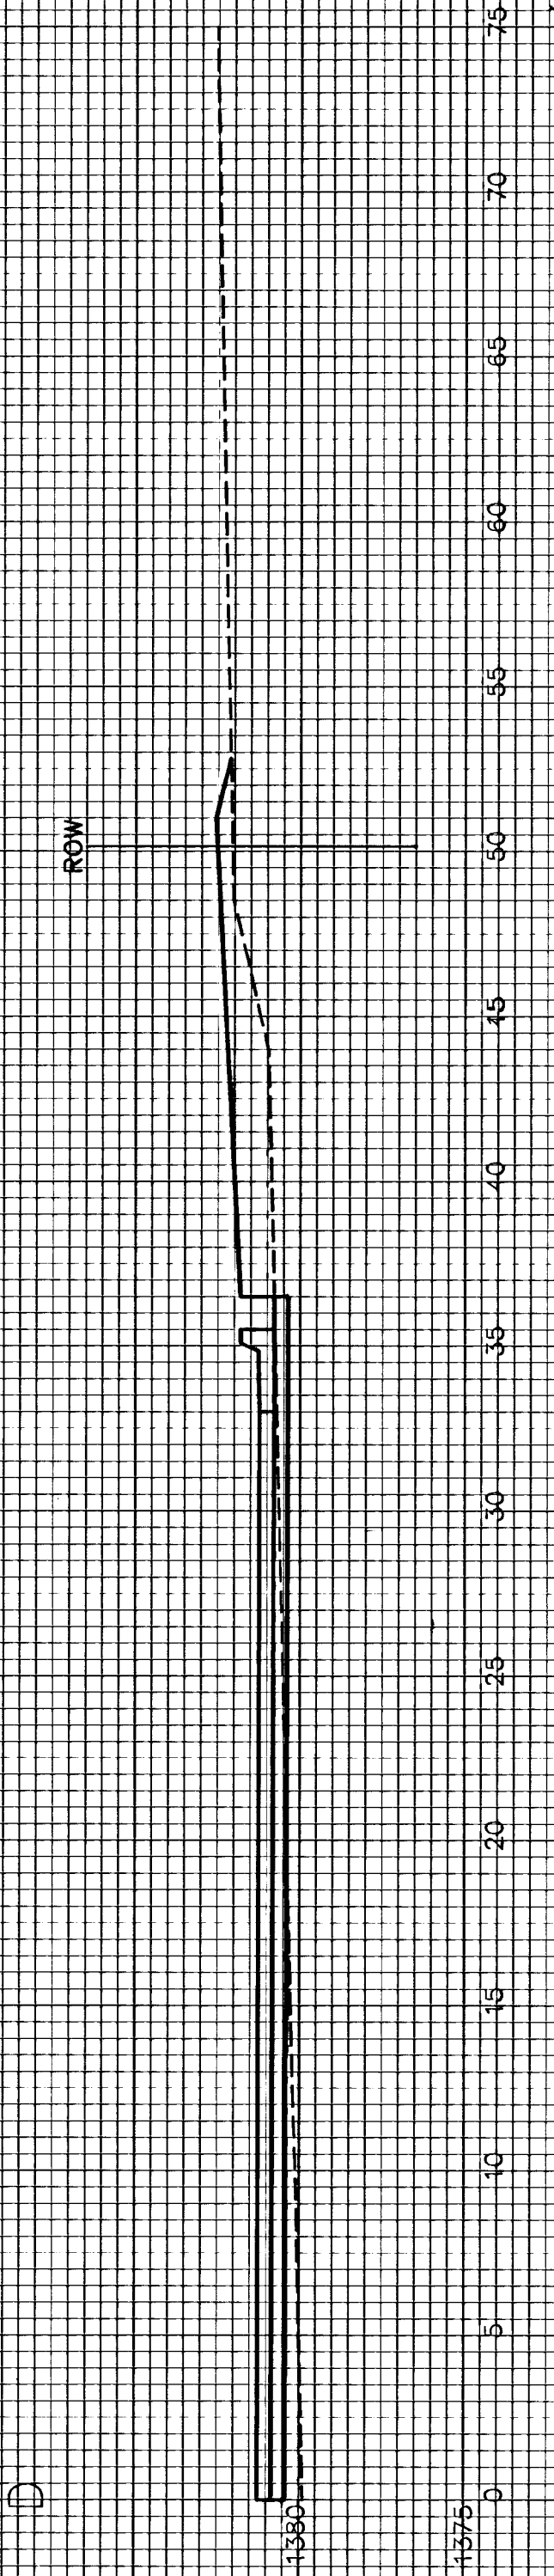


PINE MEADOW SECOND, PHASE 1  
BEDFORD COURT (EYEBROW)  
CROSS SECTIONS

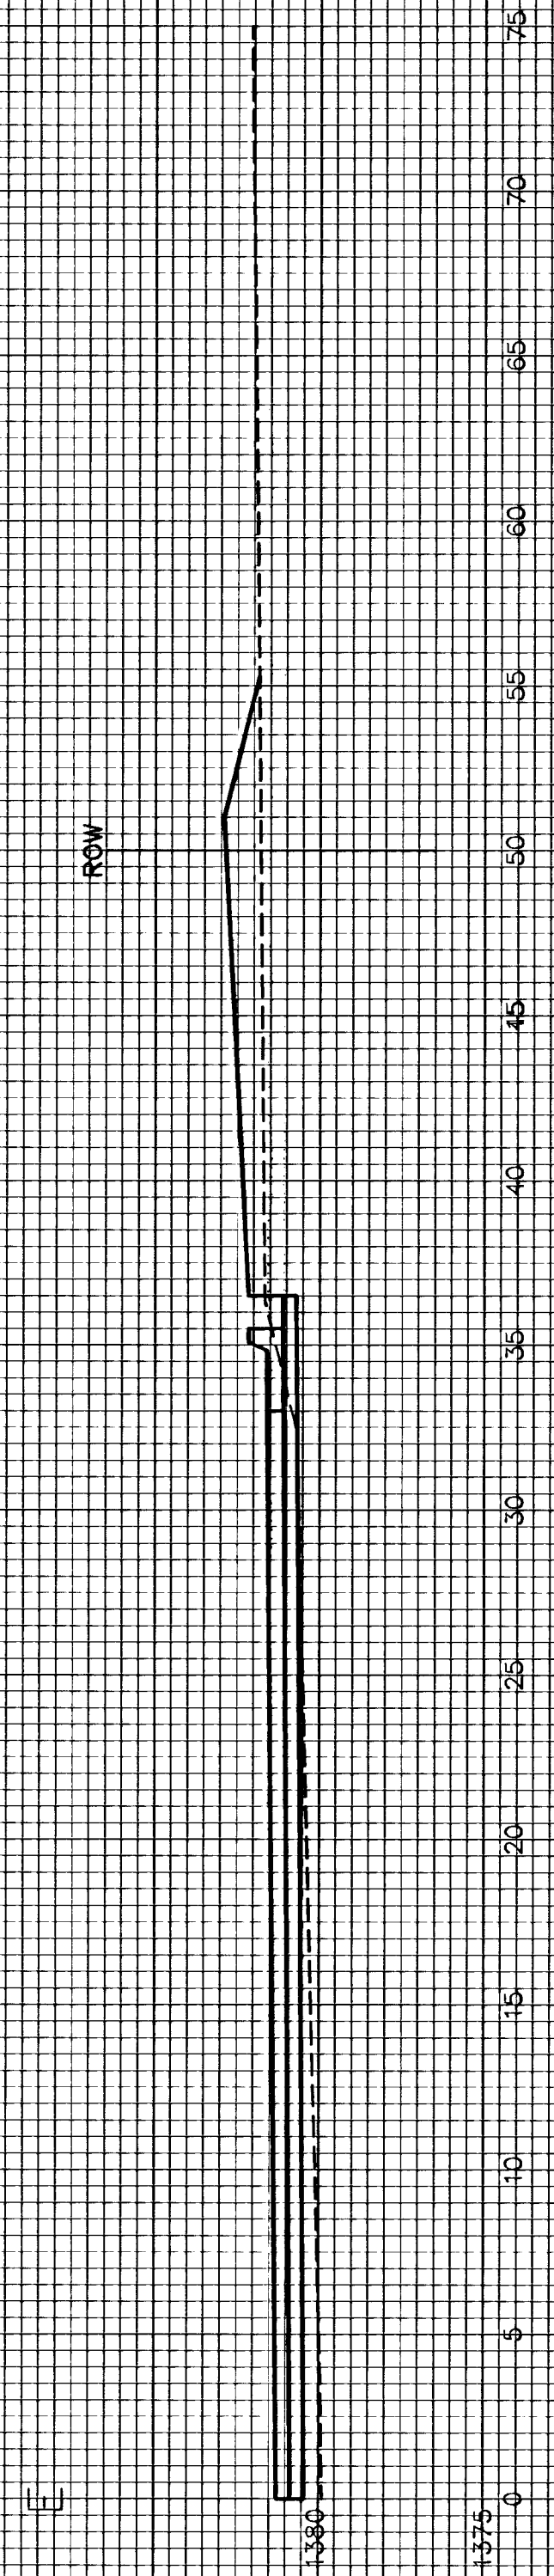

10+46.43

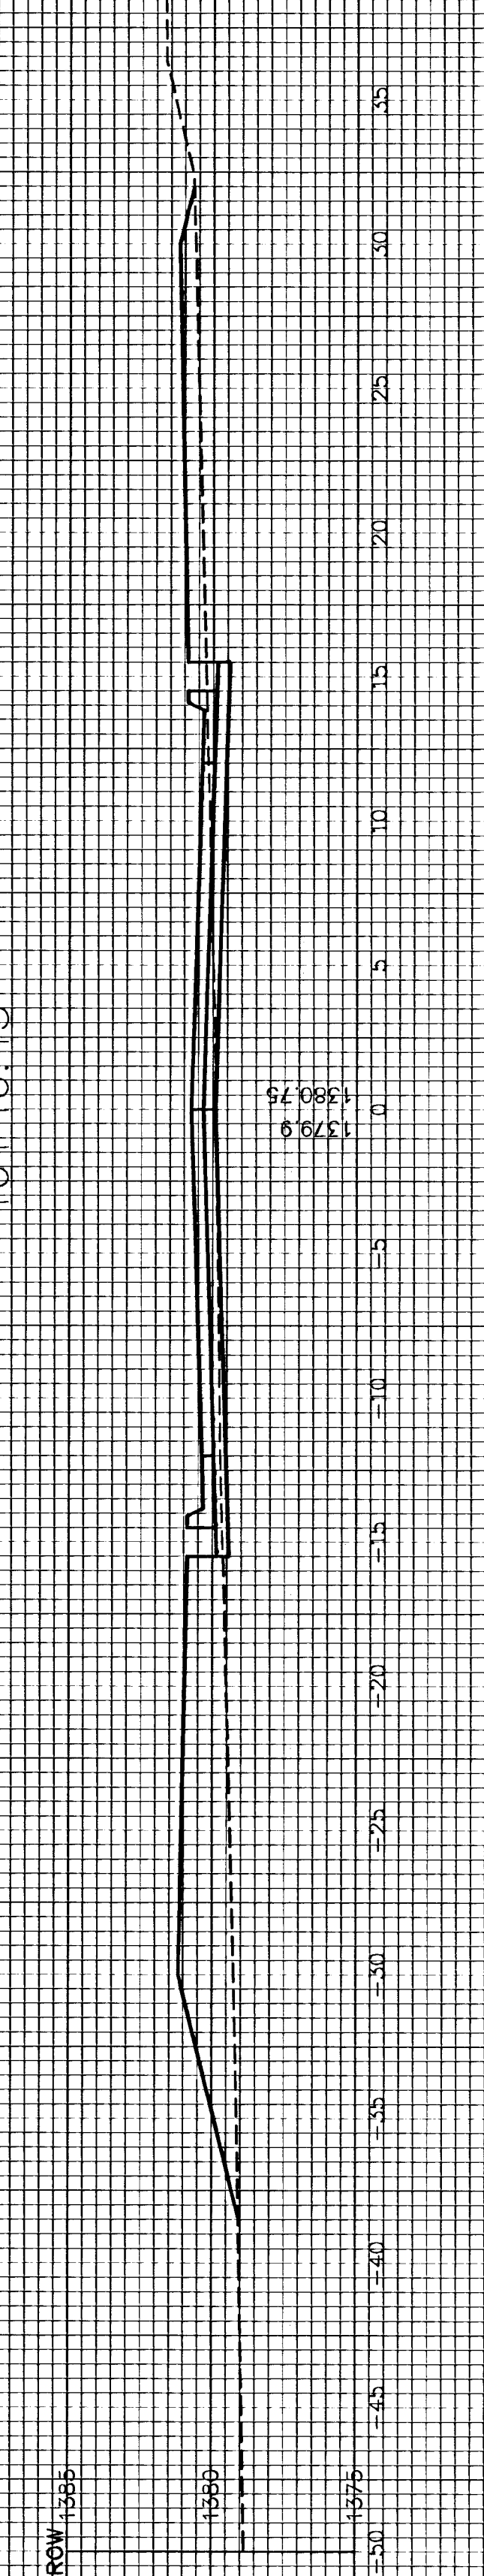

10+25.47

