


PINE MEADOW SECOND, PHASE 1
BEDFORD CT. (SOUTH)
CROSS SECTIONS

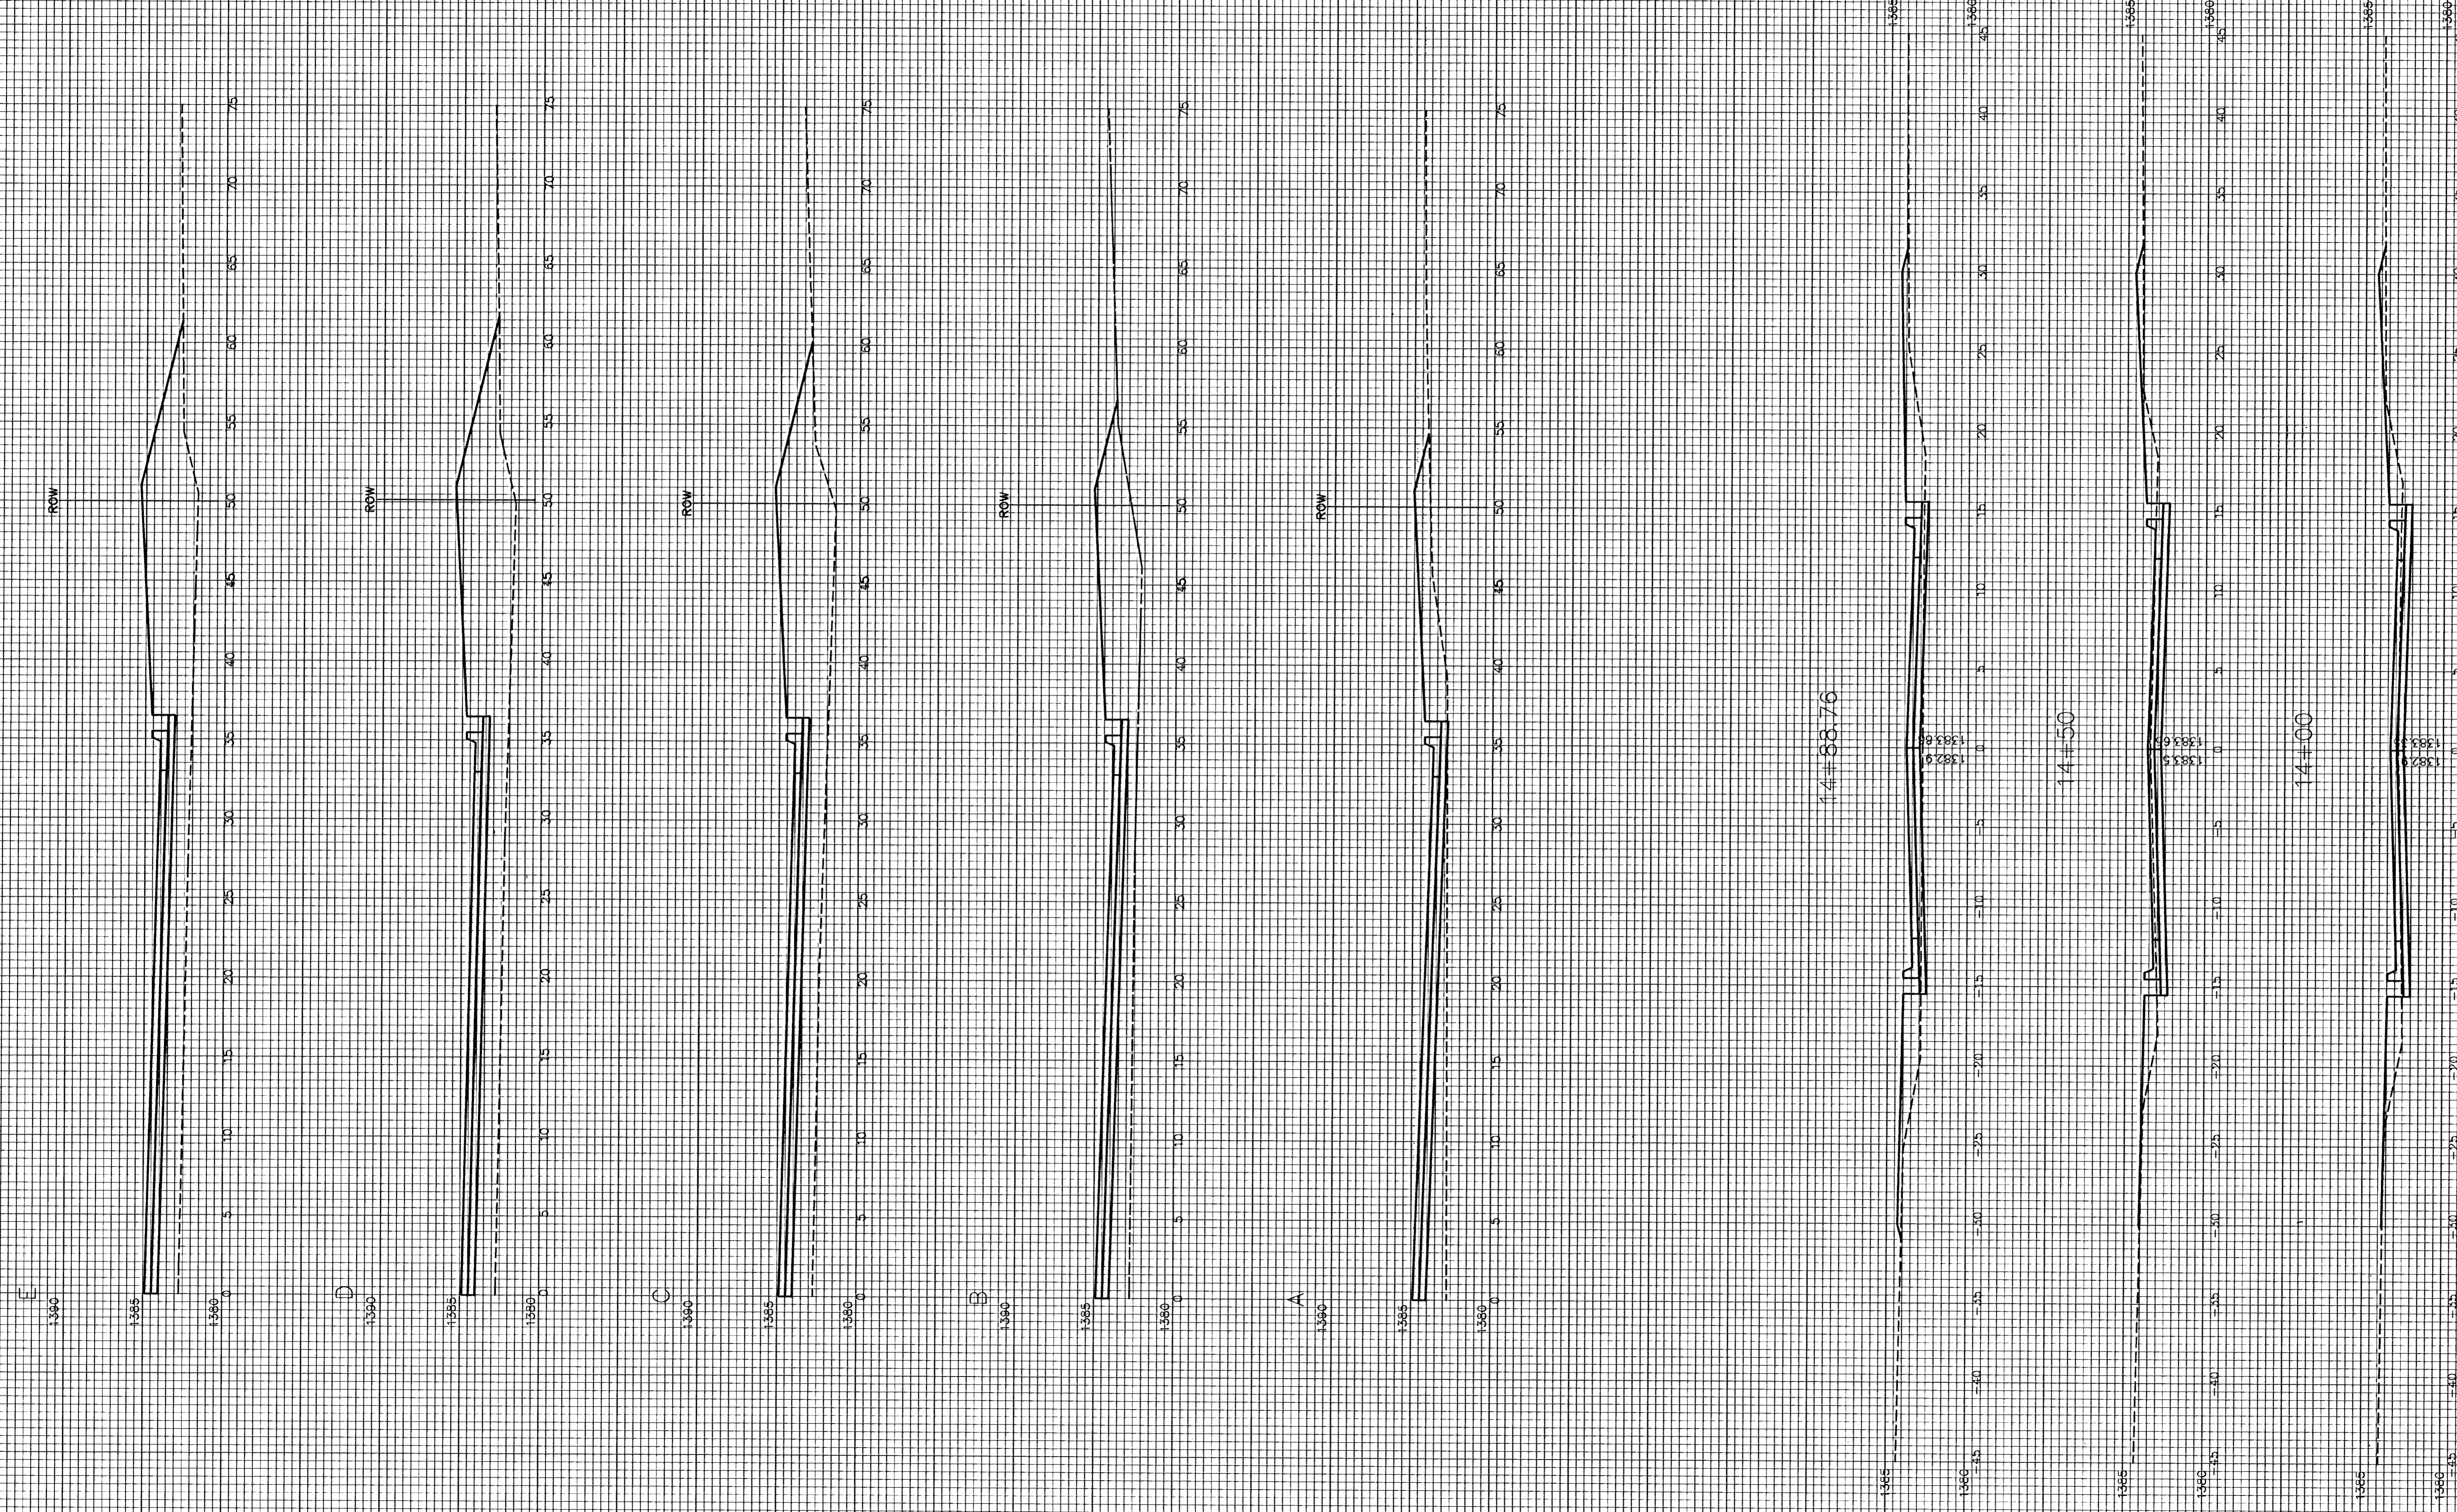

14#88.76

14#50

14#00