


NOTE:
EASEMENT GRADING TO BE COMPLETED
BY OTHERS PRIOR TO STORM WATER
SEWER INSTALLATION.

PLAN LINE 1

SCALE: 1"=20'

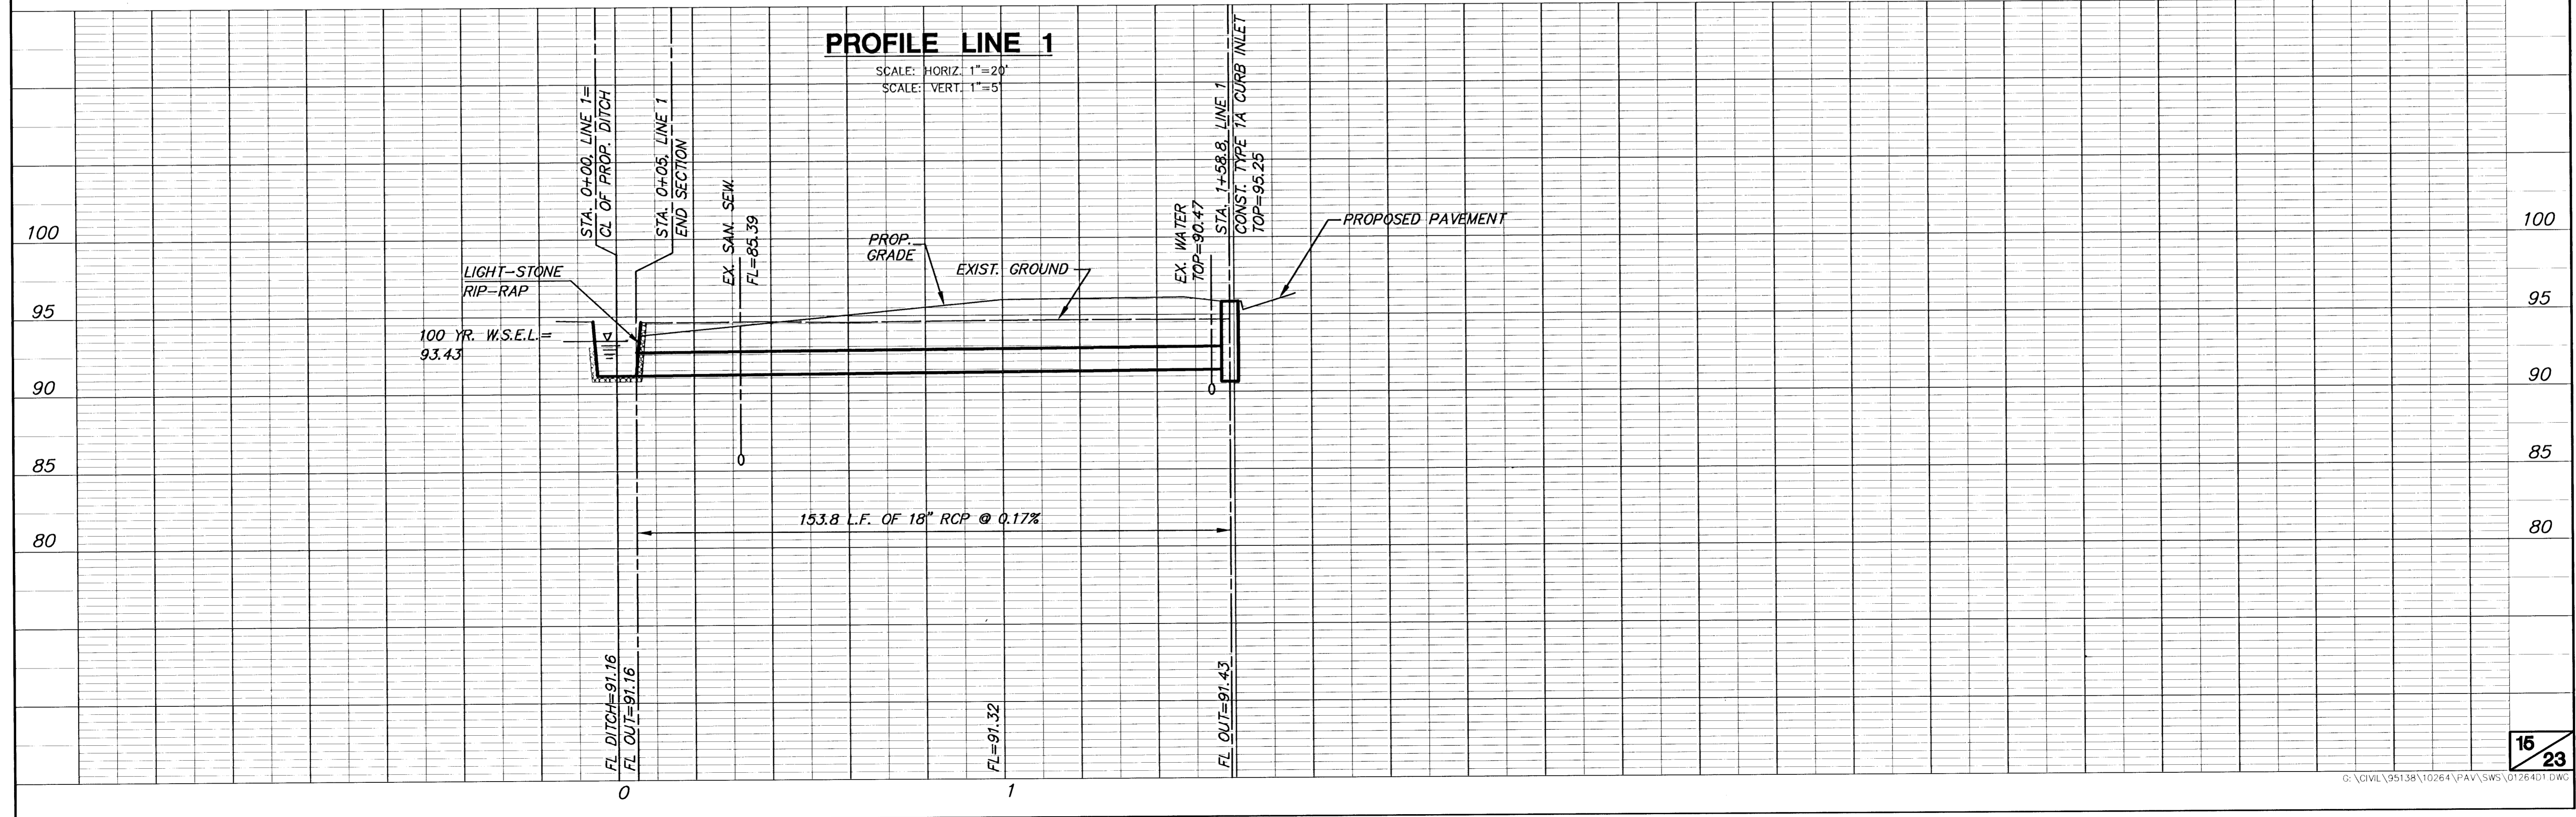

PROFILE LINE 1

SCALE: HORIZ. 1"=20'
SCALE: VERT. 1"=5'