


THE LEGACY ADDITION
 PHASE 2
 CROSS SECTIONS
 ST. PAUL/43RD. STREET SOUTH

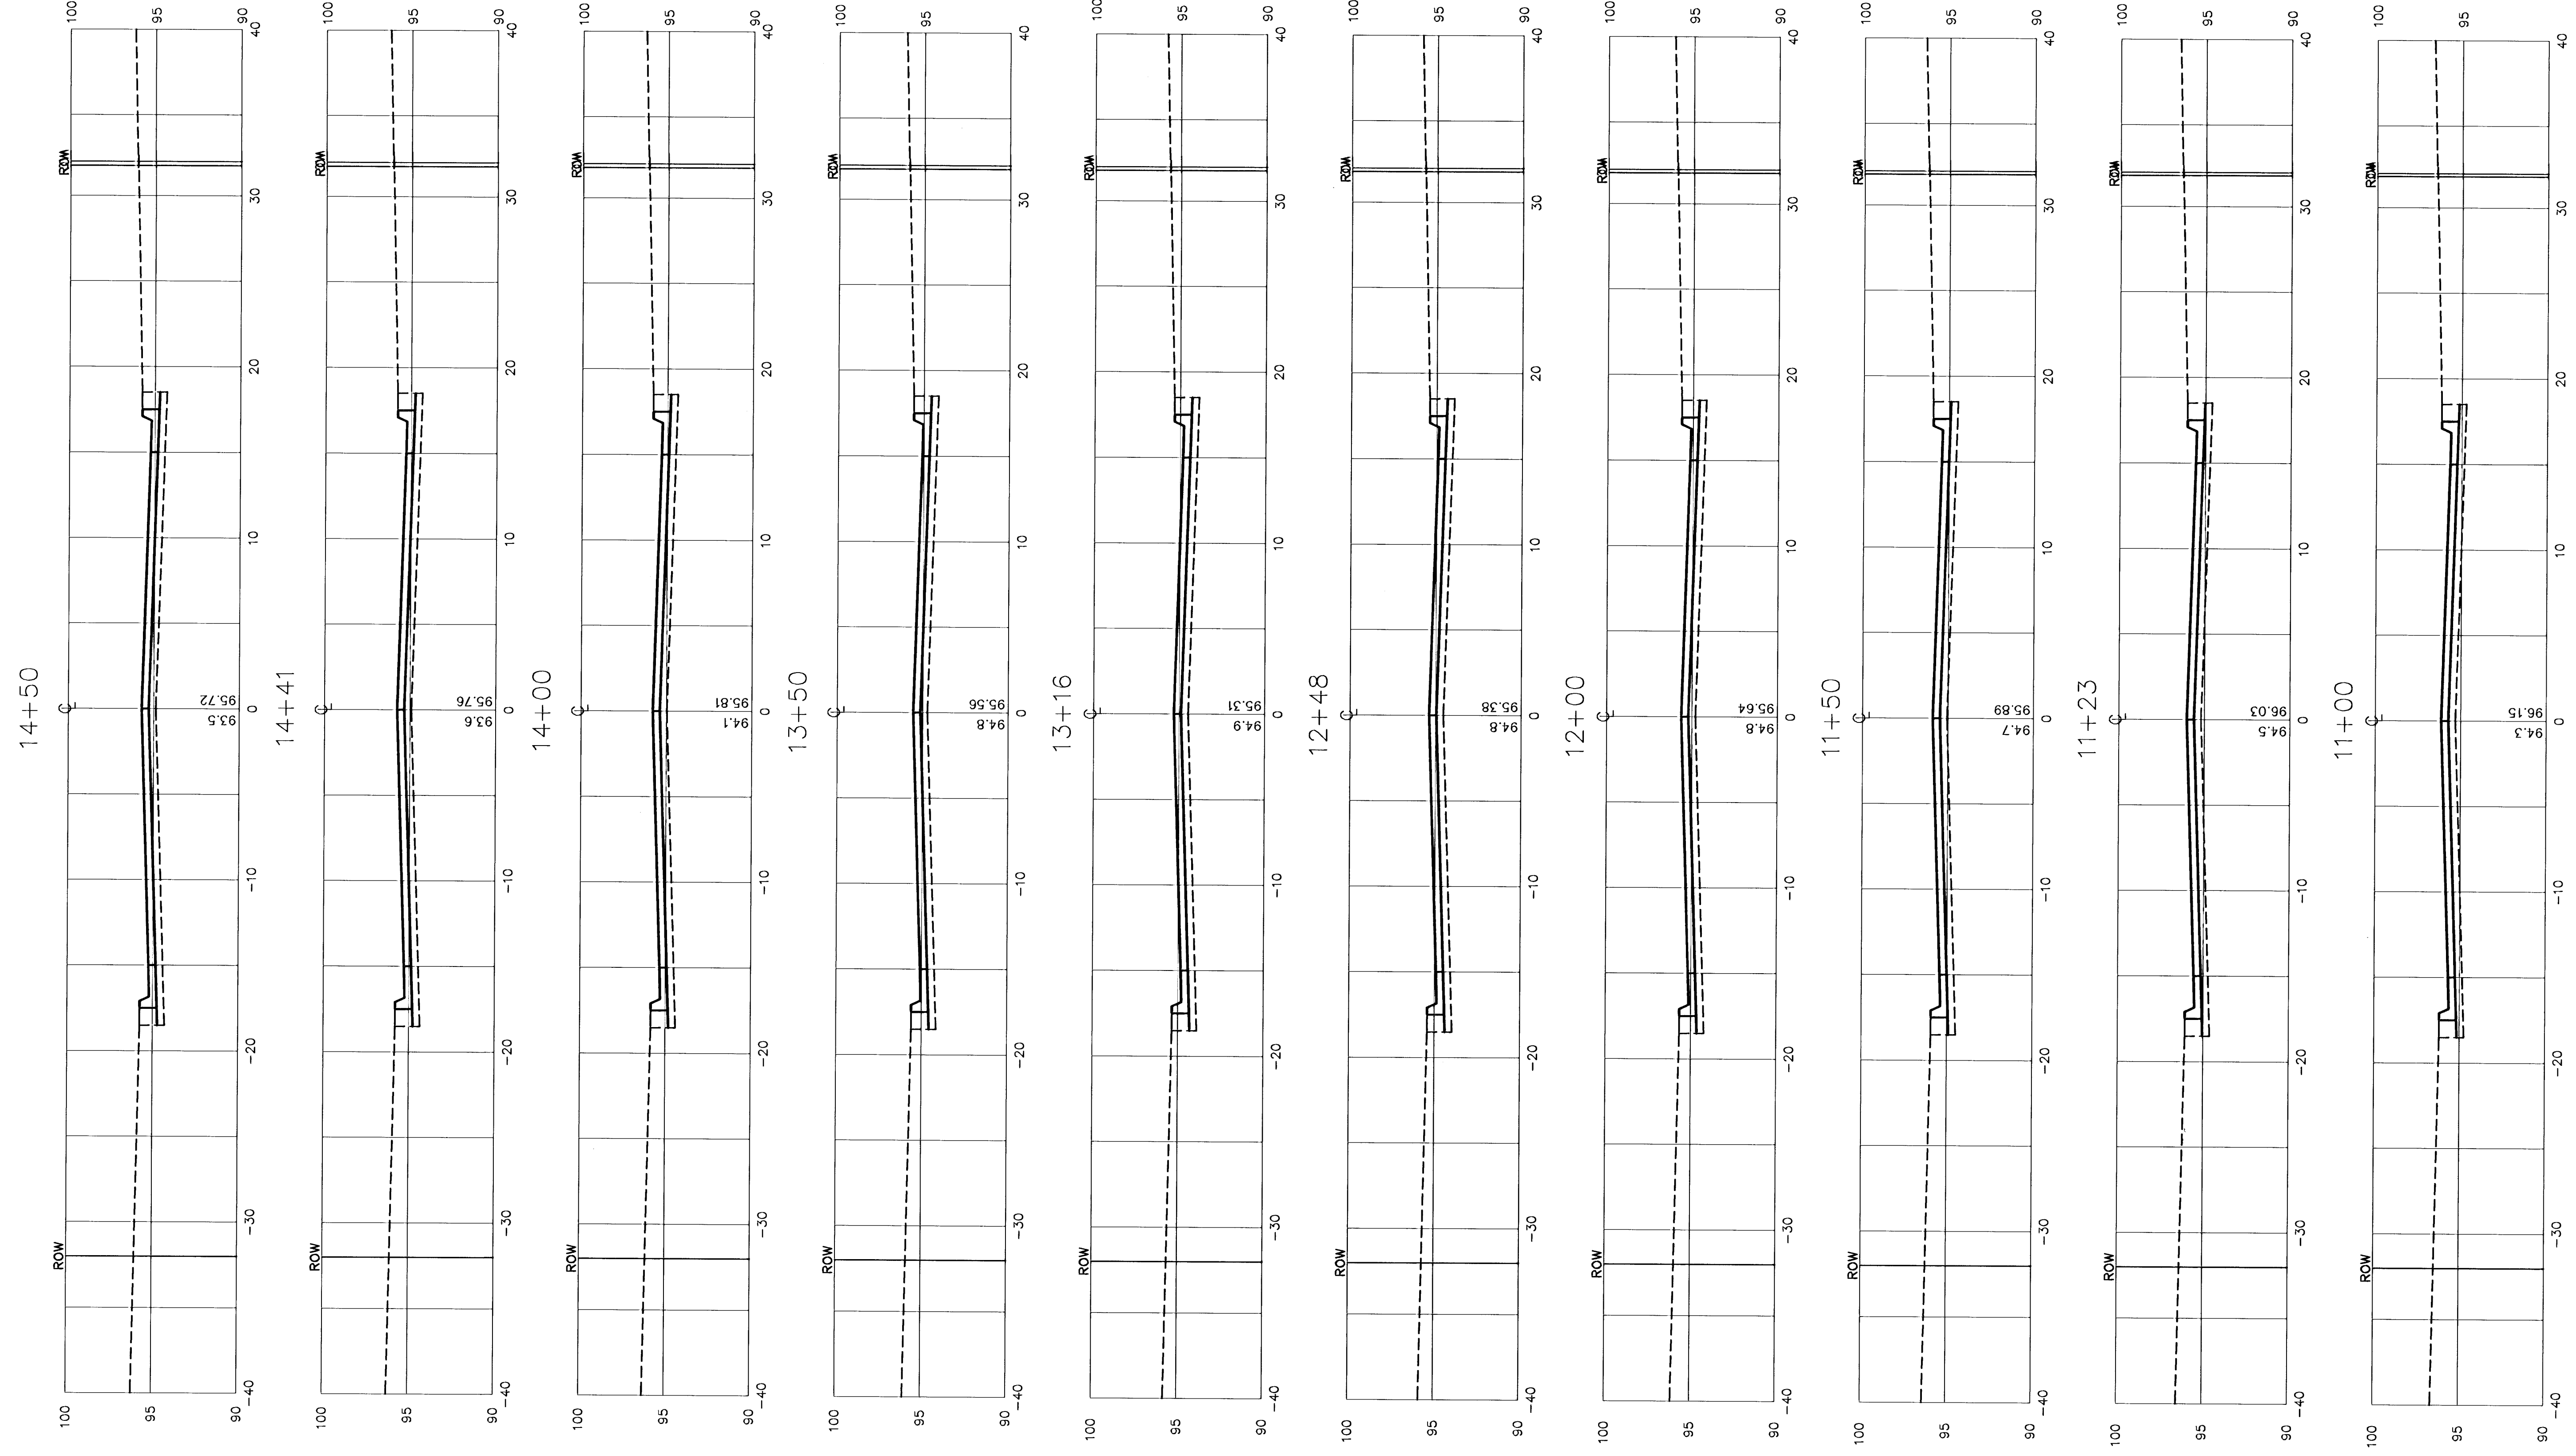

ST. PAUL/43RD. STREET SOUTH