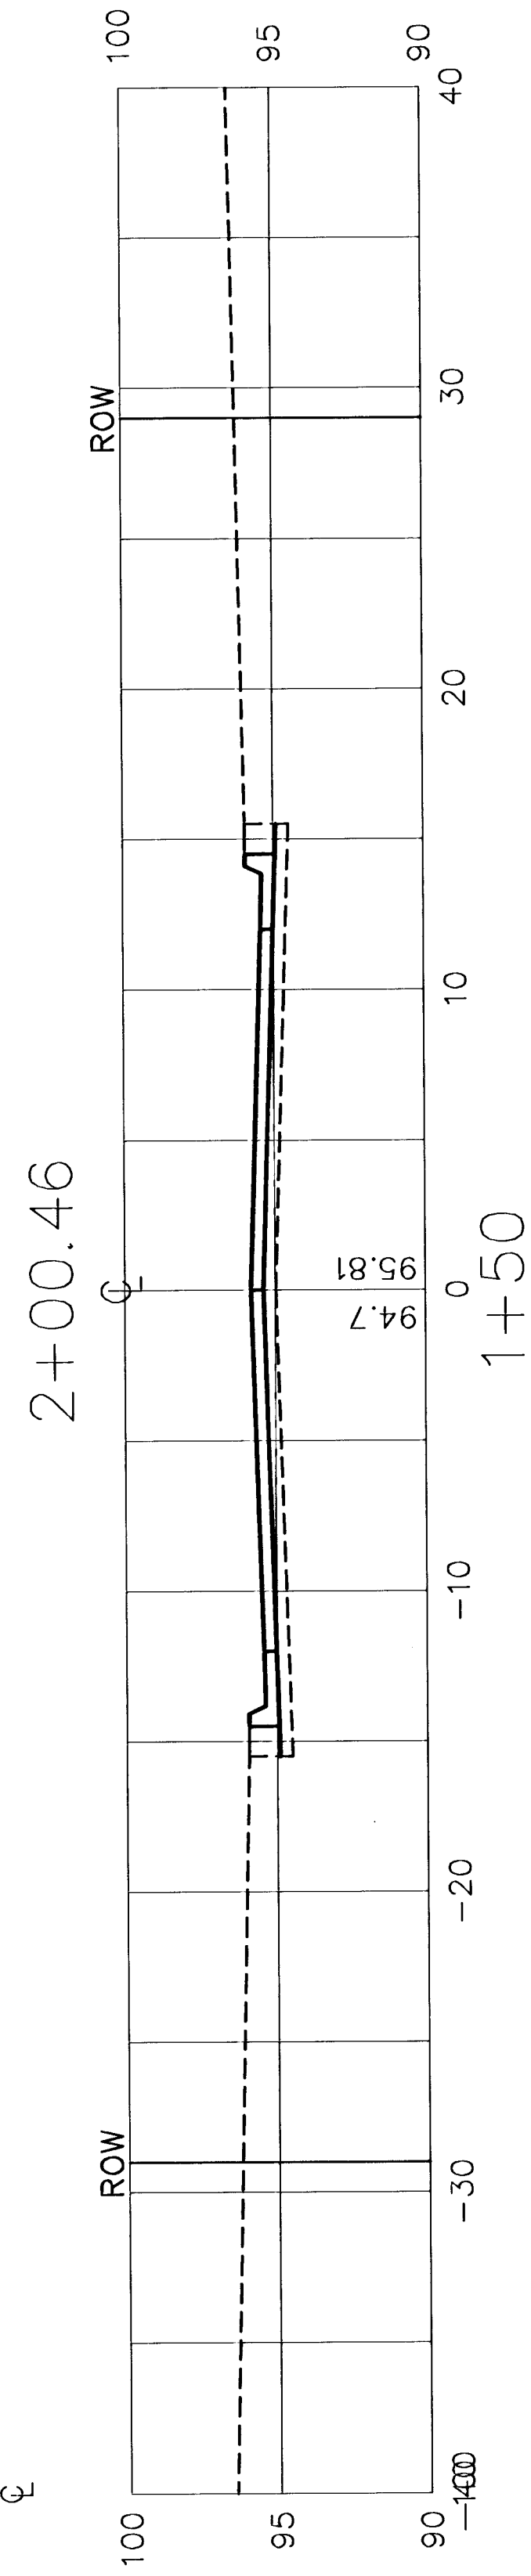
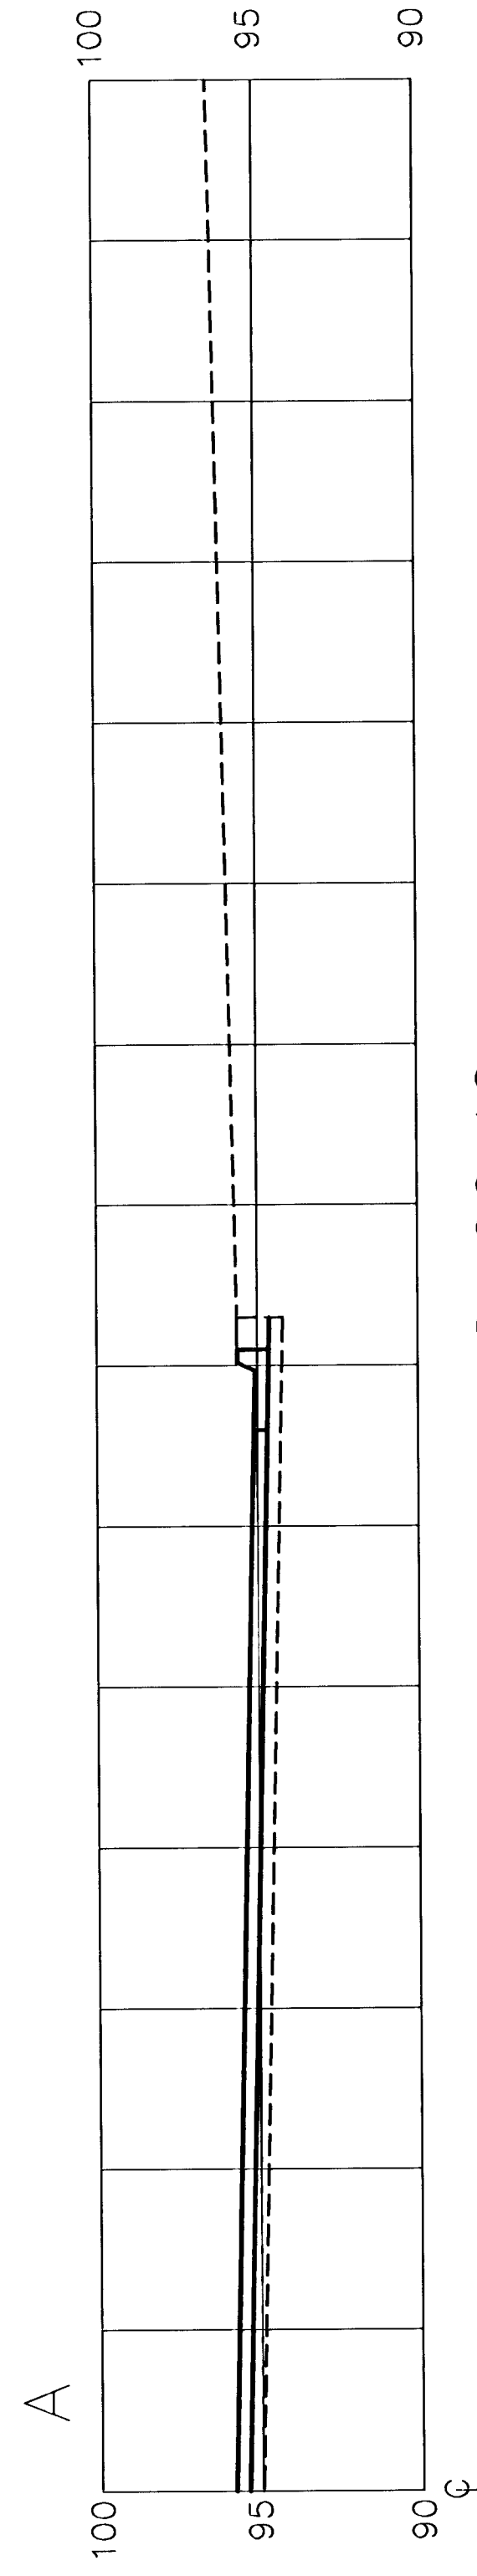
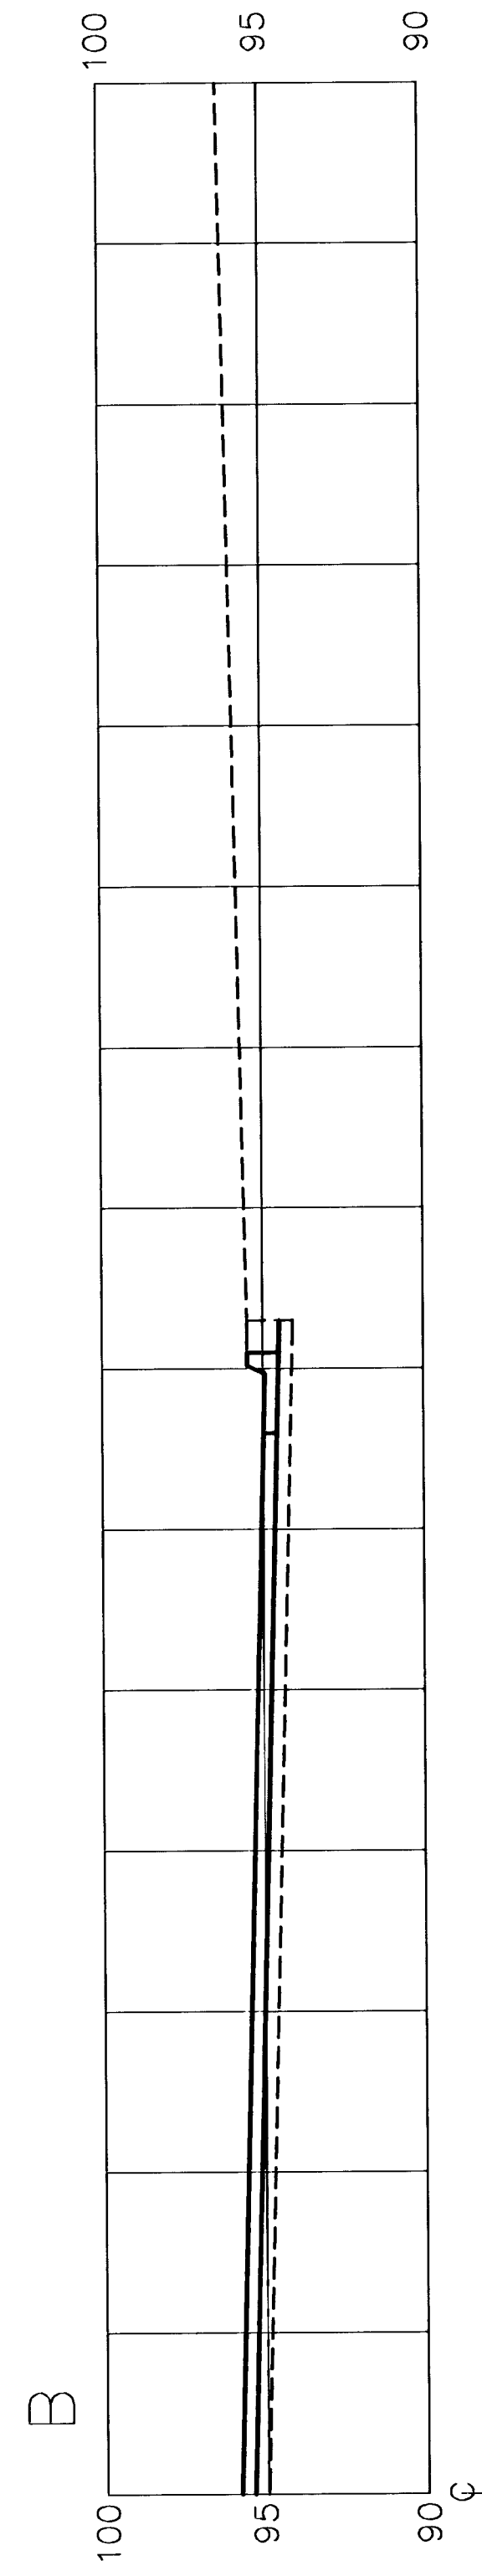


ST. PAUL/43RD. STREET SOUTH