



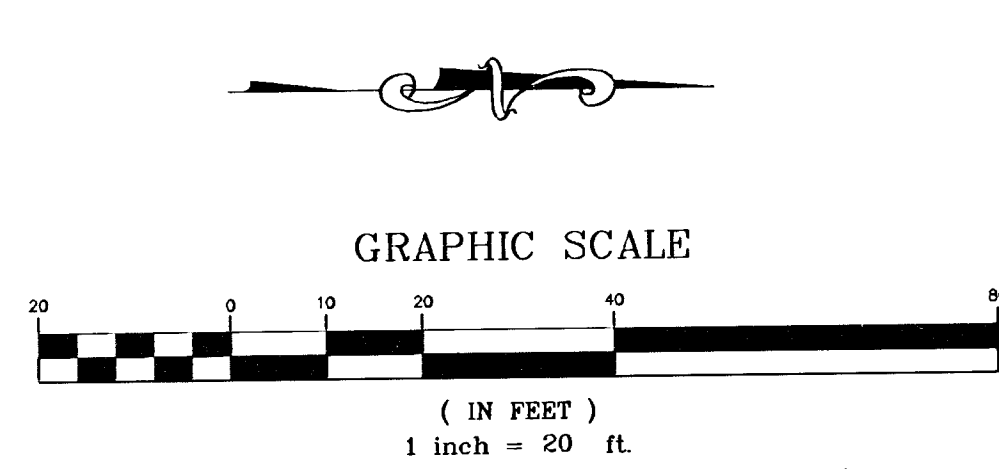

BENCHMARKS:

BM#1 City disc on the SW corner traffic signal base on the NE corner of the intersection of Harry St. and Greenwich Rd. Elev. = 1343.49 USGS

BM#2 "I" cut on the SW corner of the N. Headwall at the east end of pond on the W. side of Greenwich Rd., approx. 1000' S. of Harry St. Elev. = 1341.87 USGS

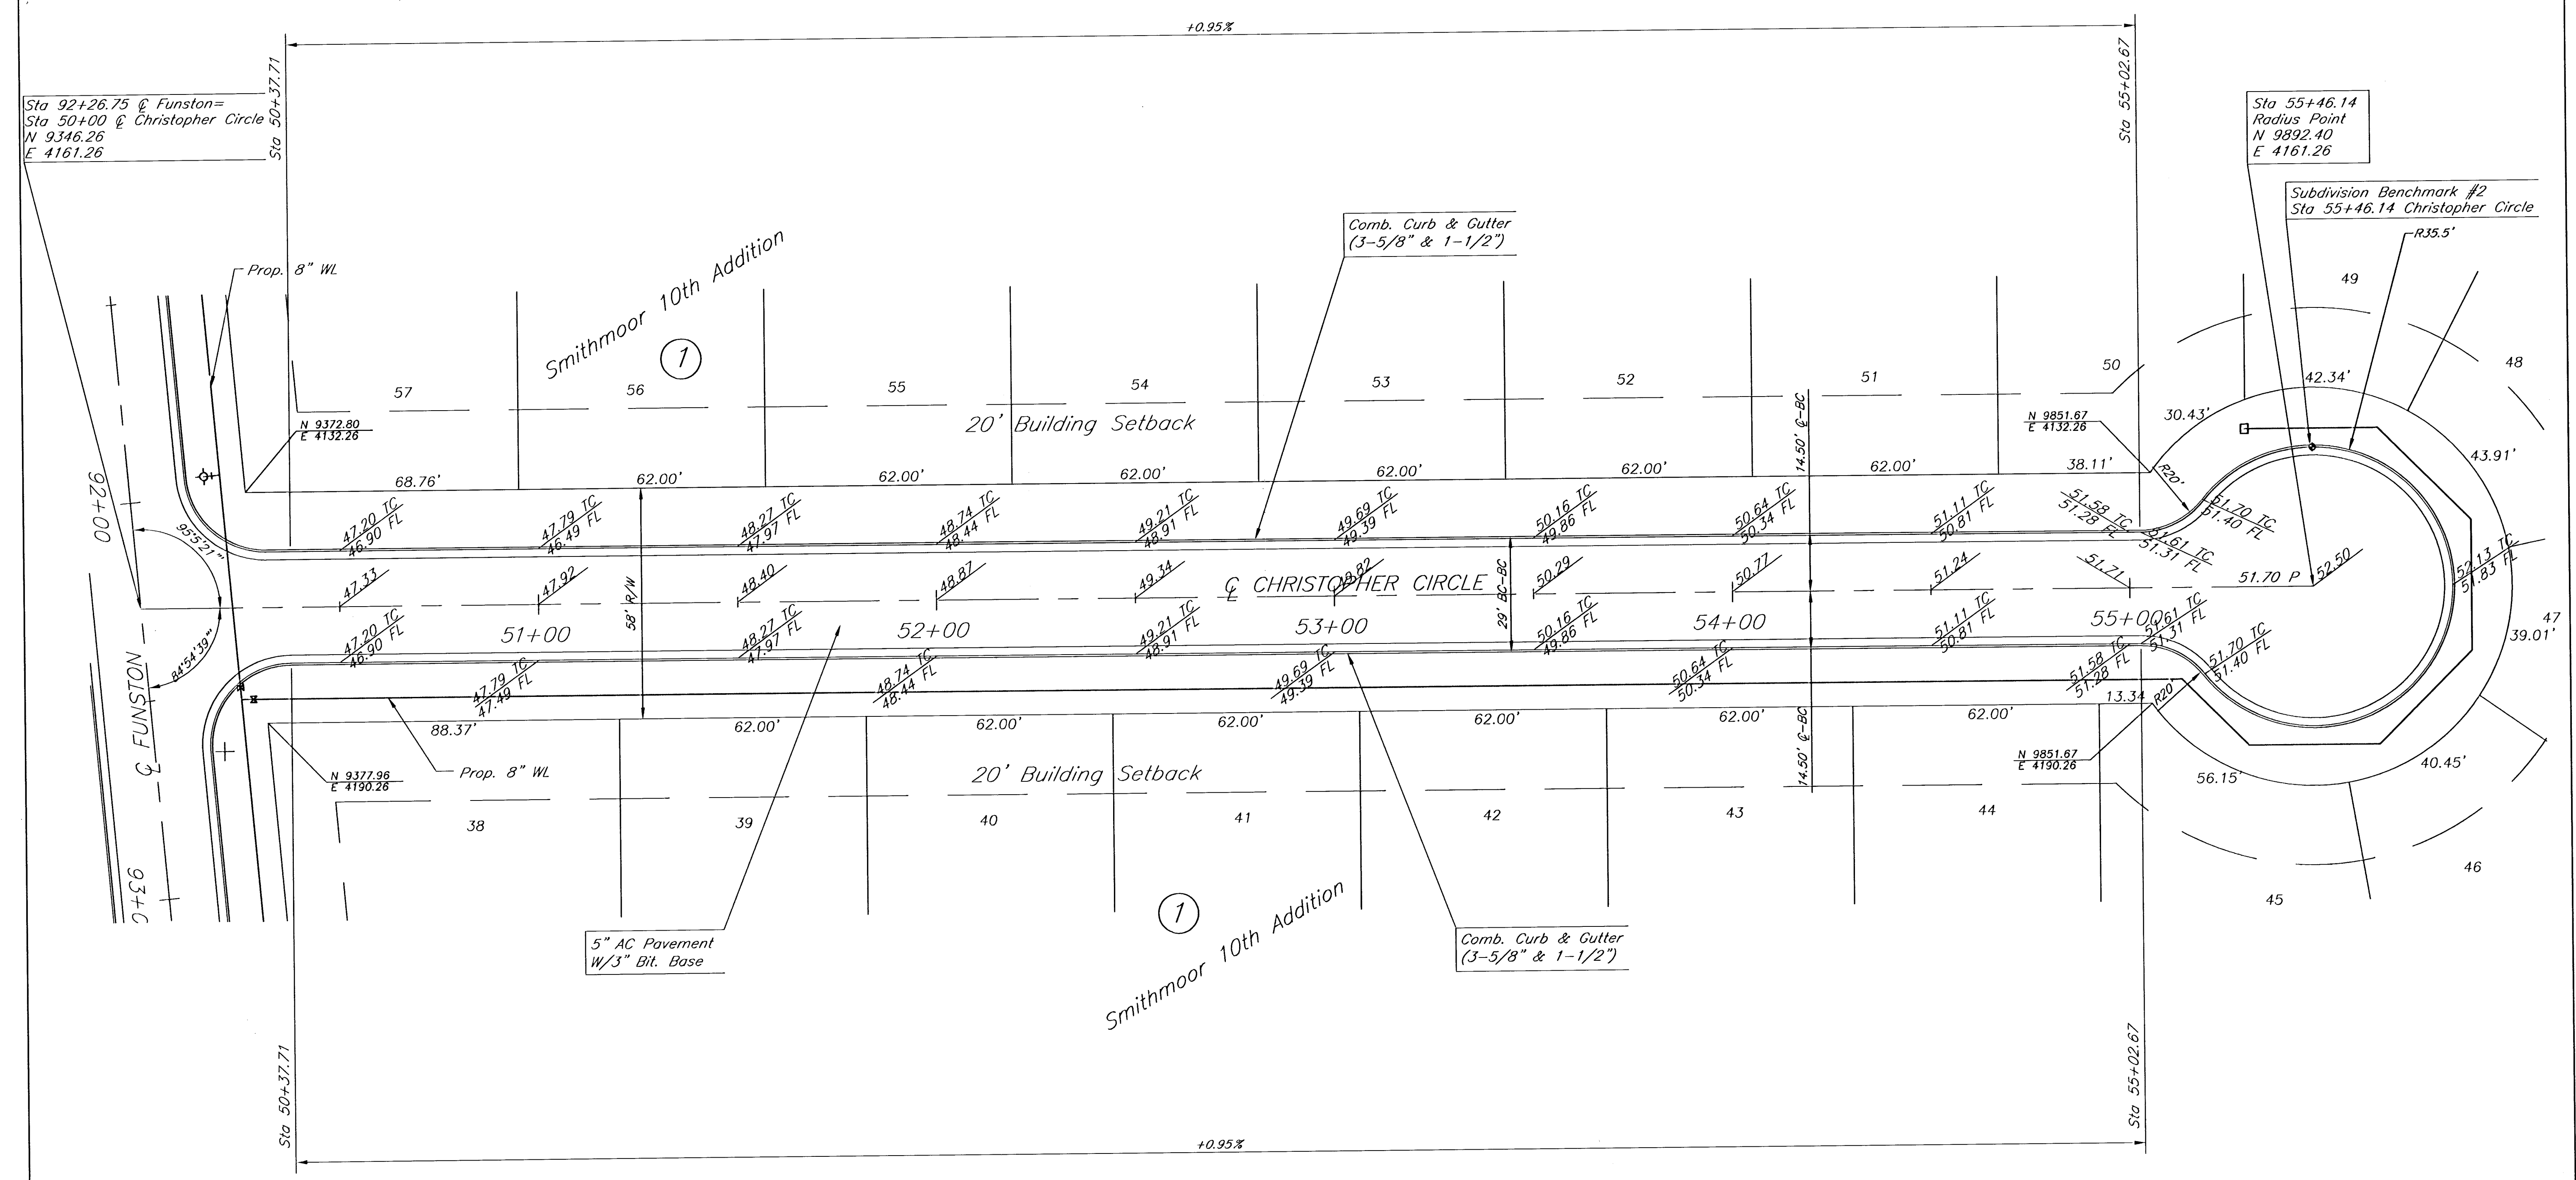

Smithmoor 10th Addition
Christopher Circle Paving
Wichita, Kansas

kemiller
engineering

PROJECT NUMBER 01083			
KEM NO. 01083	FILE PVPLAN3.dwg	DATE 01/02	SHEET 5
DESIGN RR	DRAWN	REVISED	OF 24

518 S. Market,
Wichita, KS 67202

518/284-0242