


SCALE: 1"=20'

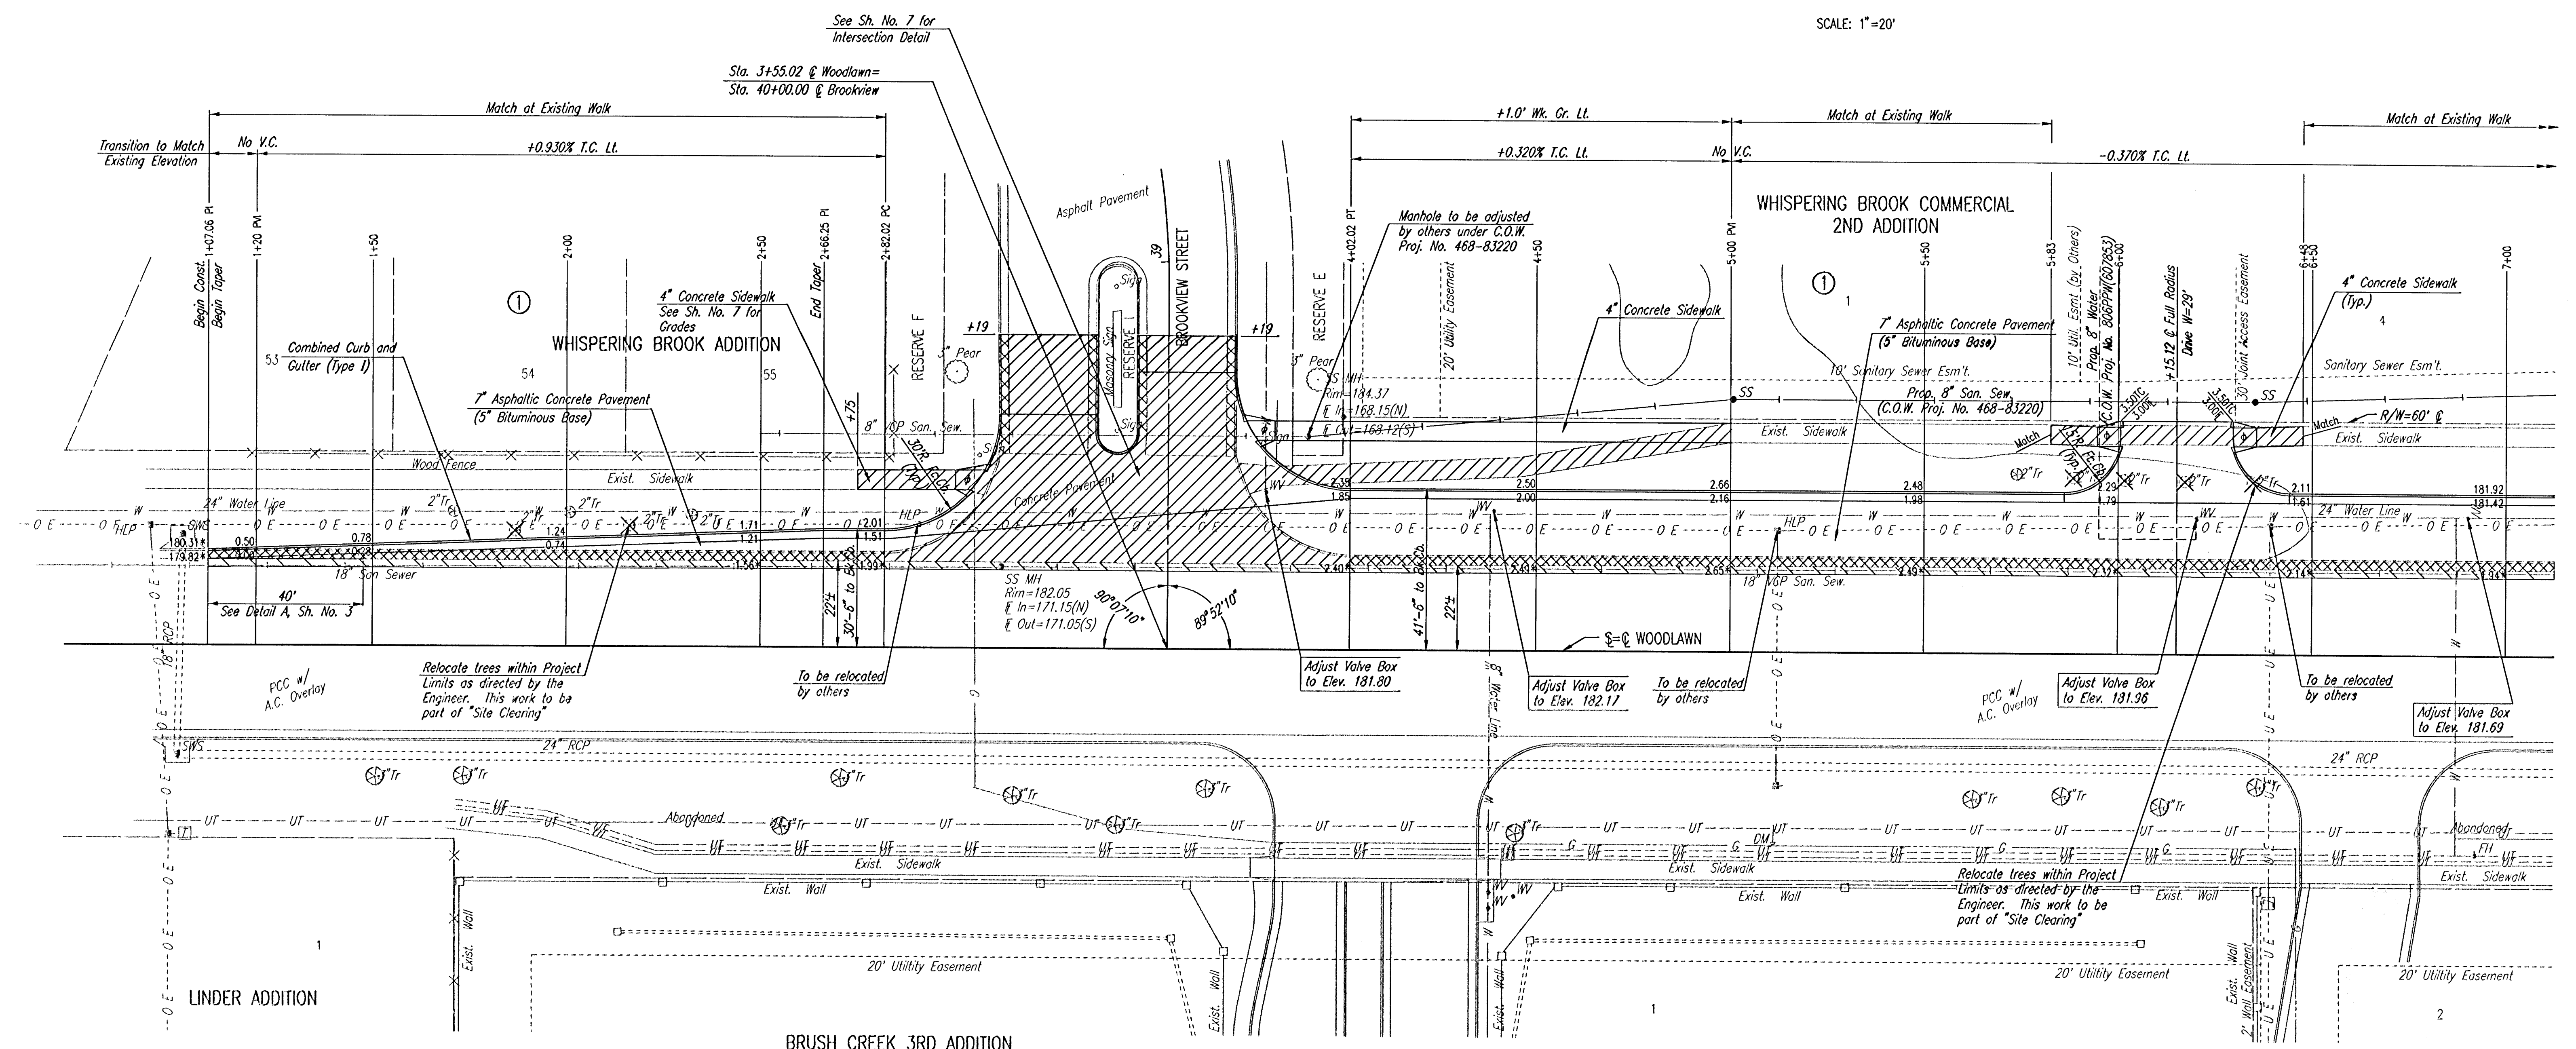

DSNR_BER OPER. DEP SCALE: 1"=20.00
 C:\2001\01034\000\Woodlawn\WOODLAWN1 11-13-2001 01:17:53 am

- PAVEMENT REMOVAL ①
- CURB AND GUTTER REMOVAL
- SAW CUT, REMOVE, AND REPLACE SURFACE COURSE
- * MATCH EXISTING
- ◆ CONST. STD. WHEELCHAIR RAMP

① THE BID ITEM "PAVEMENT REMOVAL" SHALL INCLUDE THE REMOVAL OF ALL INDICATED PAVEMENT, CURB AND GUTTER, SIDEWALK, VALLEY GUTTER, AND WHEELCHAIR RAMPS, REGARDLESS OF PAVEMENT TYPE.

WOODLAWN	
WOODLAWN	
STA. 1+07.06 TO STA. 7+00.00	
Professional Engineering Consultants, P.A. 303 S. TOPEKA • WICHITA, KANSAS 67202 316-262-2691 • FAX 316-262-3003	
Designed by	ORC
Checked by	BER
Drawn by	DEP
Date	AUGUST, 2001
Job No.	01034