


95 90 85 80 75 70 65 60 55 50 45 40 35 30 25 20 15 10 5 0 5 10 15 20 25 30

PROJECT NO.	SHEET NO.	TOTAL SHEETS
472-83329	19	23

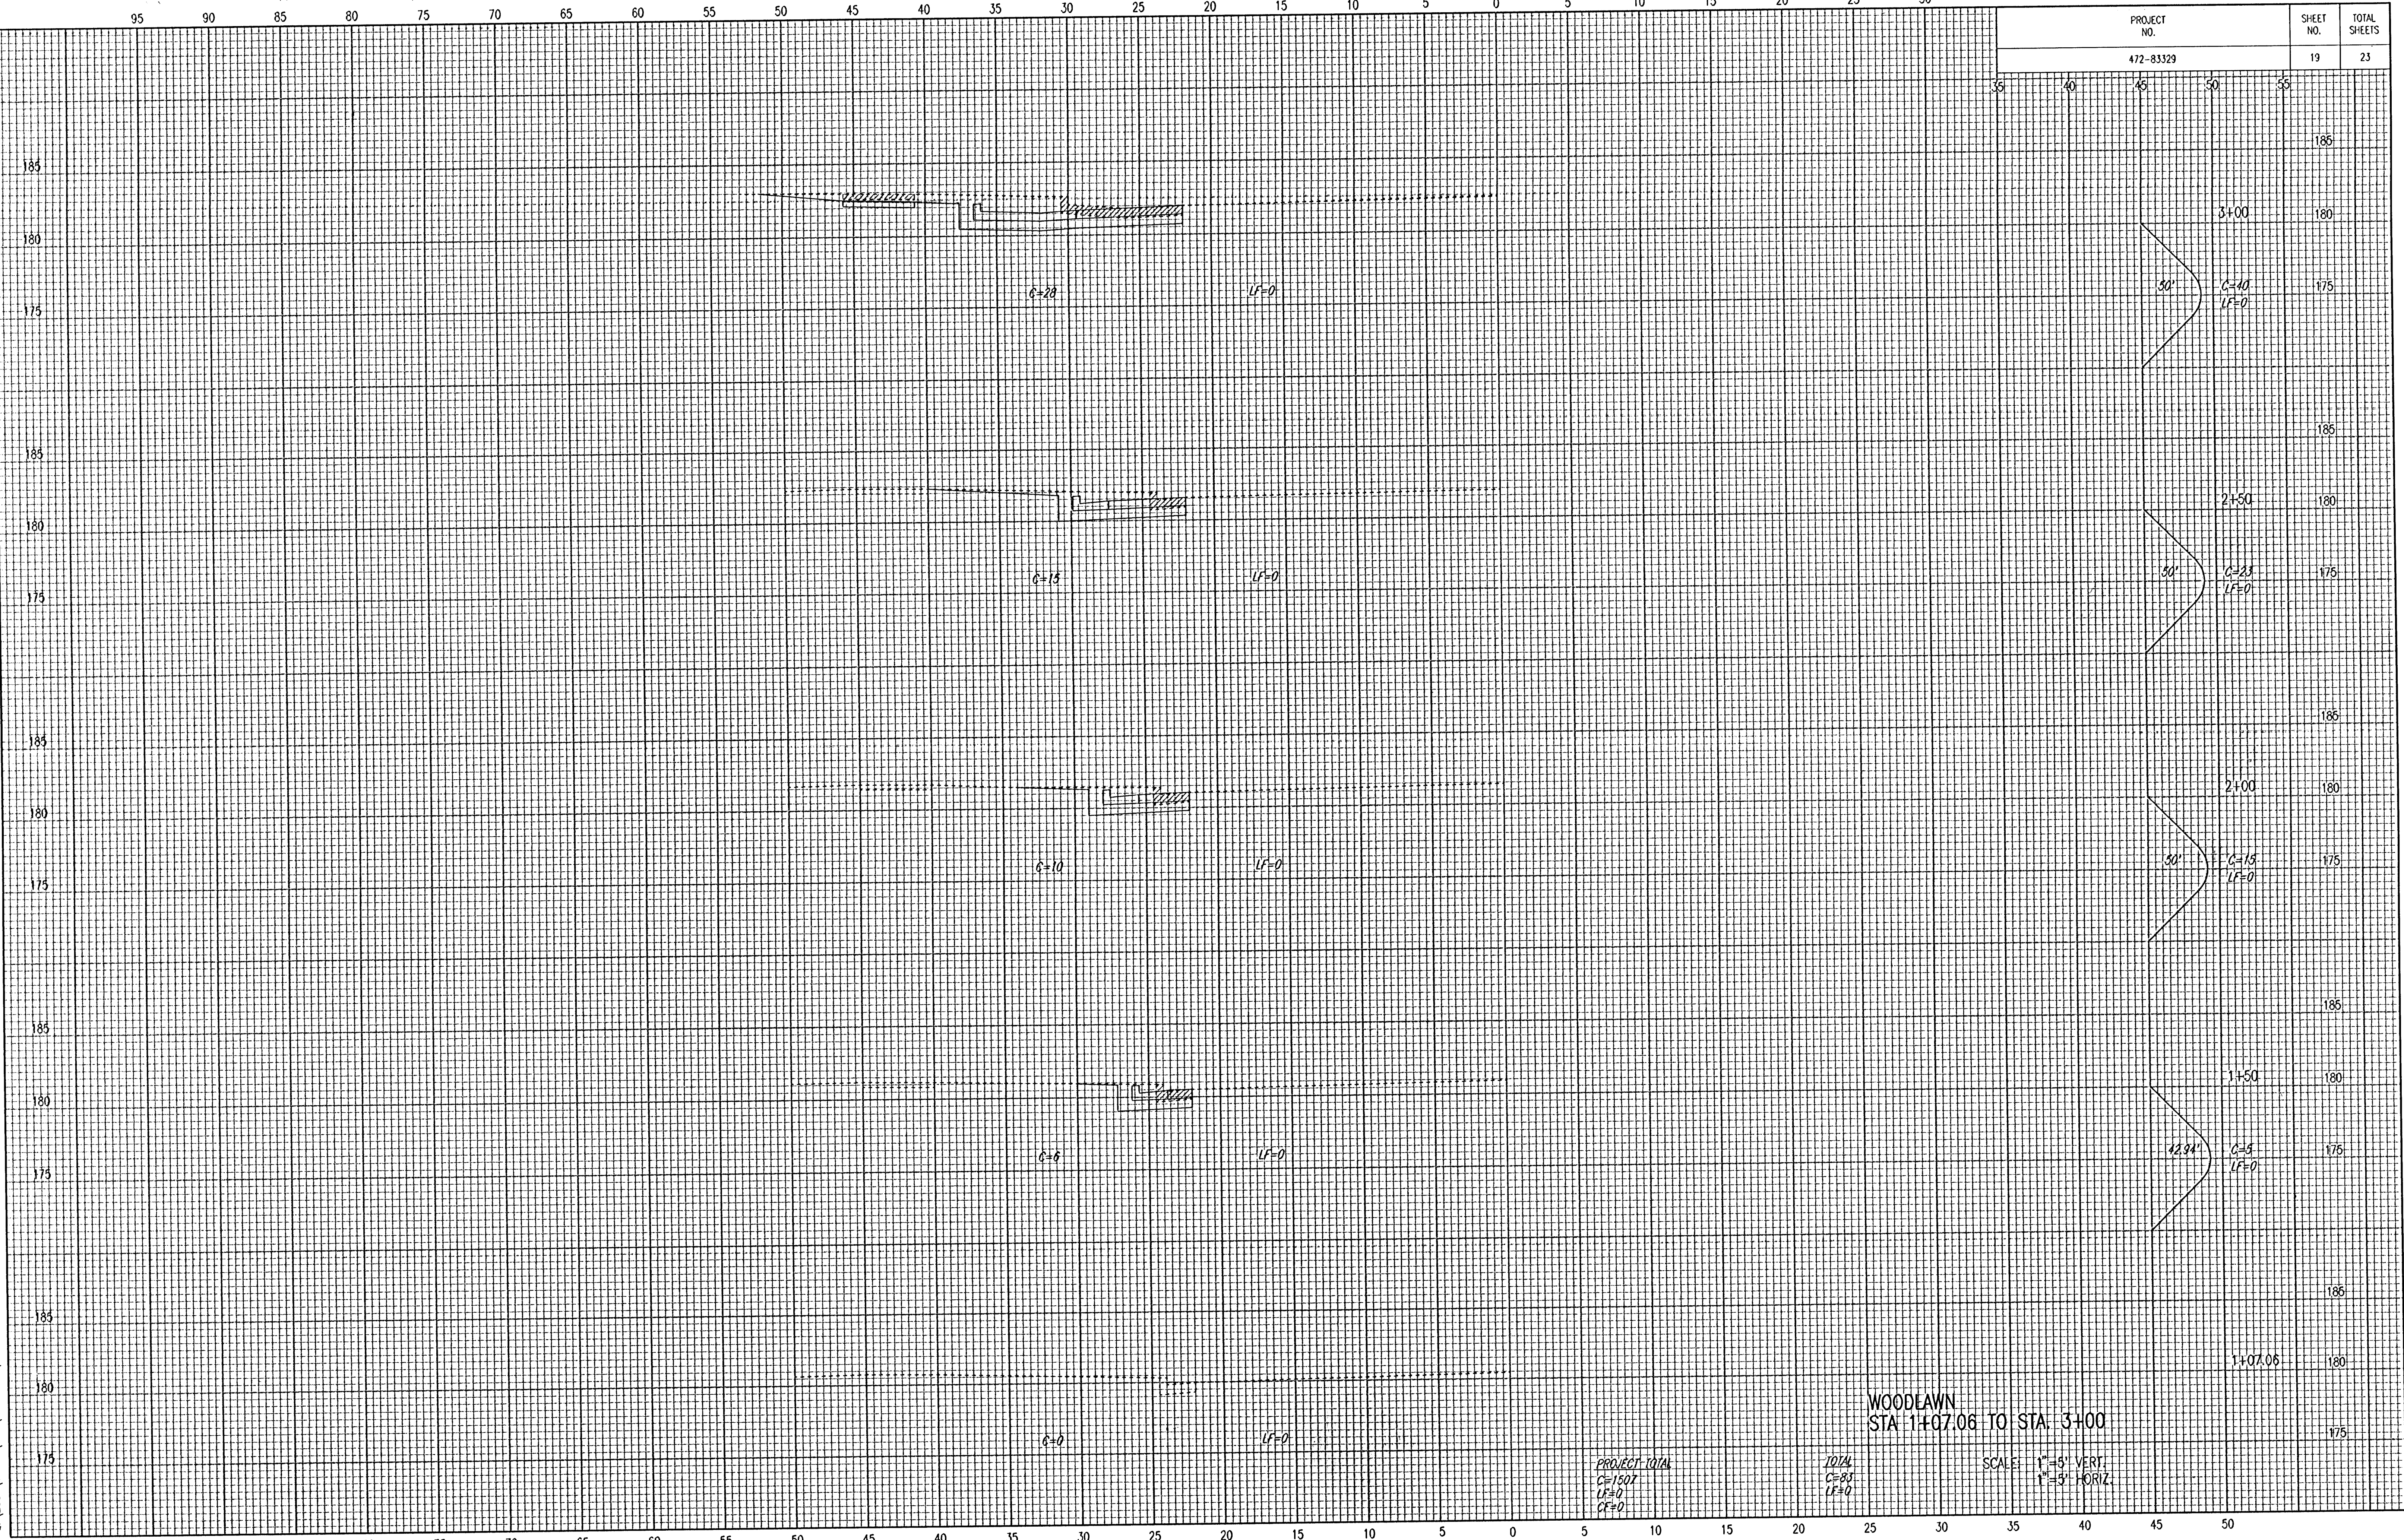

DSNR: DEP OPER: DEP SCALE: 1"=5' 00
 Q:\2001\01034\000\Woodlawn\XSEC\WOODLAWN 11-13-2001 01:10:41 pm

WOODLAWN
 STA 1+07.06 TO STA 3+00

PROJECT TOTAL
 C=1507
 L=0
 CF=0

TOTAL
 C=83
 L=0

SCALE: 1"=5' VERT.
 1"=3' HORIZ.

95 90 85 80 75 70 65 60 55 50 45 40 35 30 25 20 15 10 5 0 5 10 15 20 25 30