
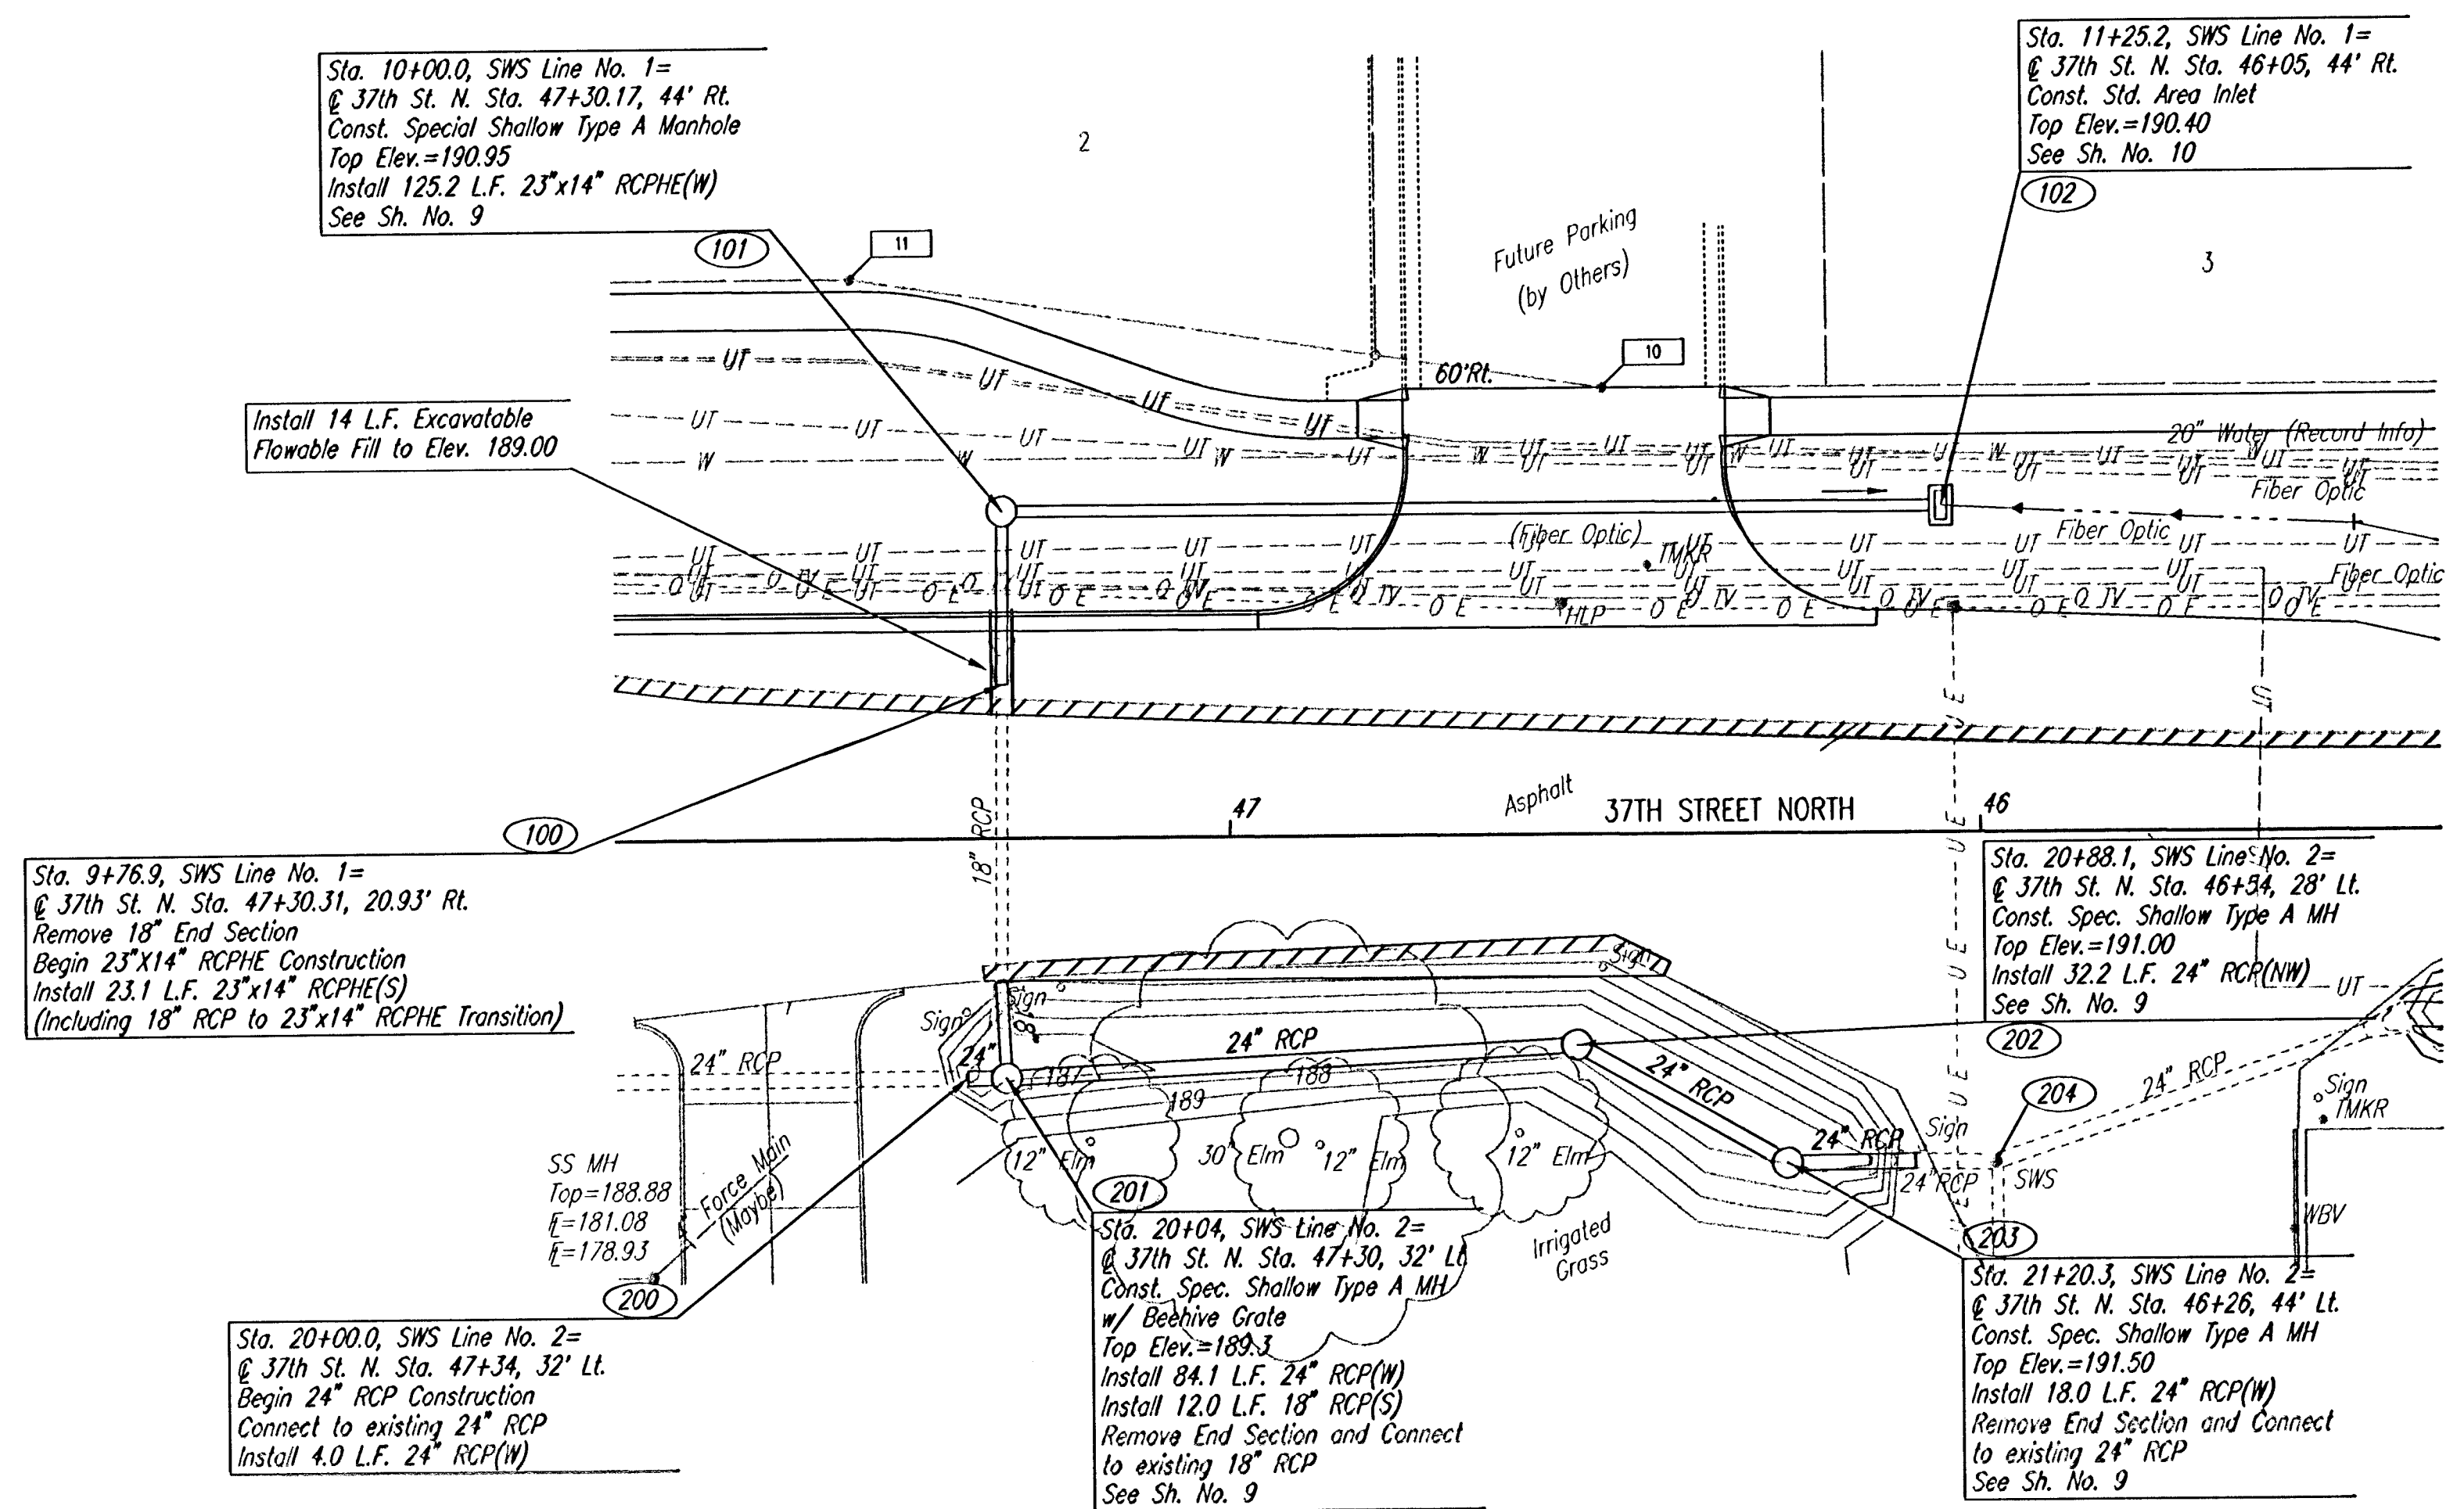


DSNR: RMH OPER: DEP SCALE: 1"=20.00
 C:\2001\0103A\000\37th\SWSP.LAN 11-14-2001 11:15:42 am

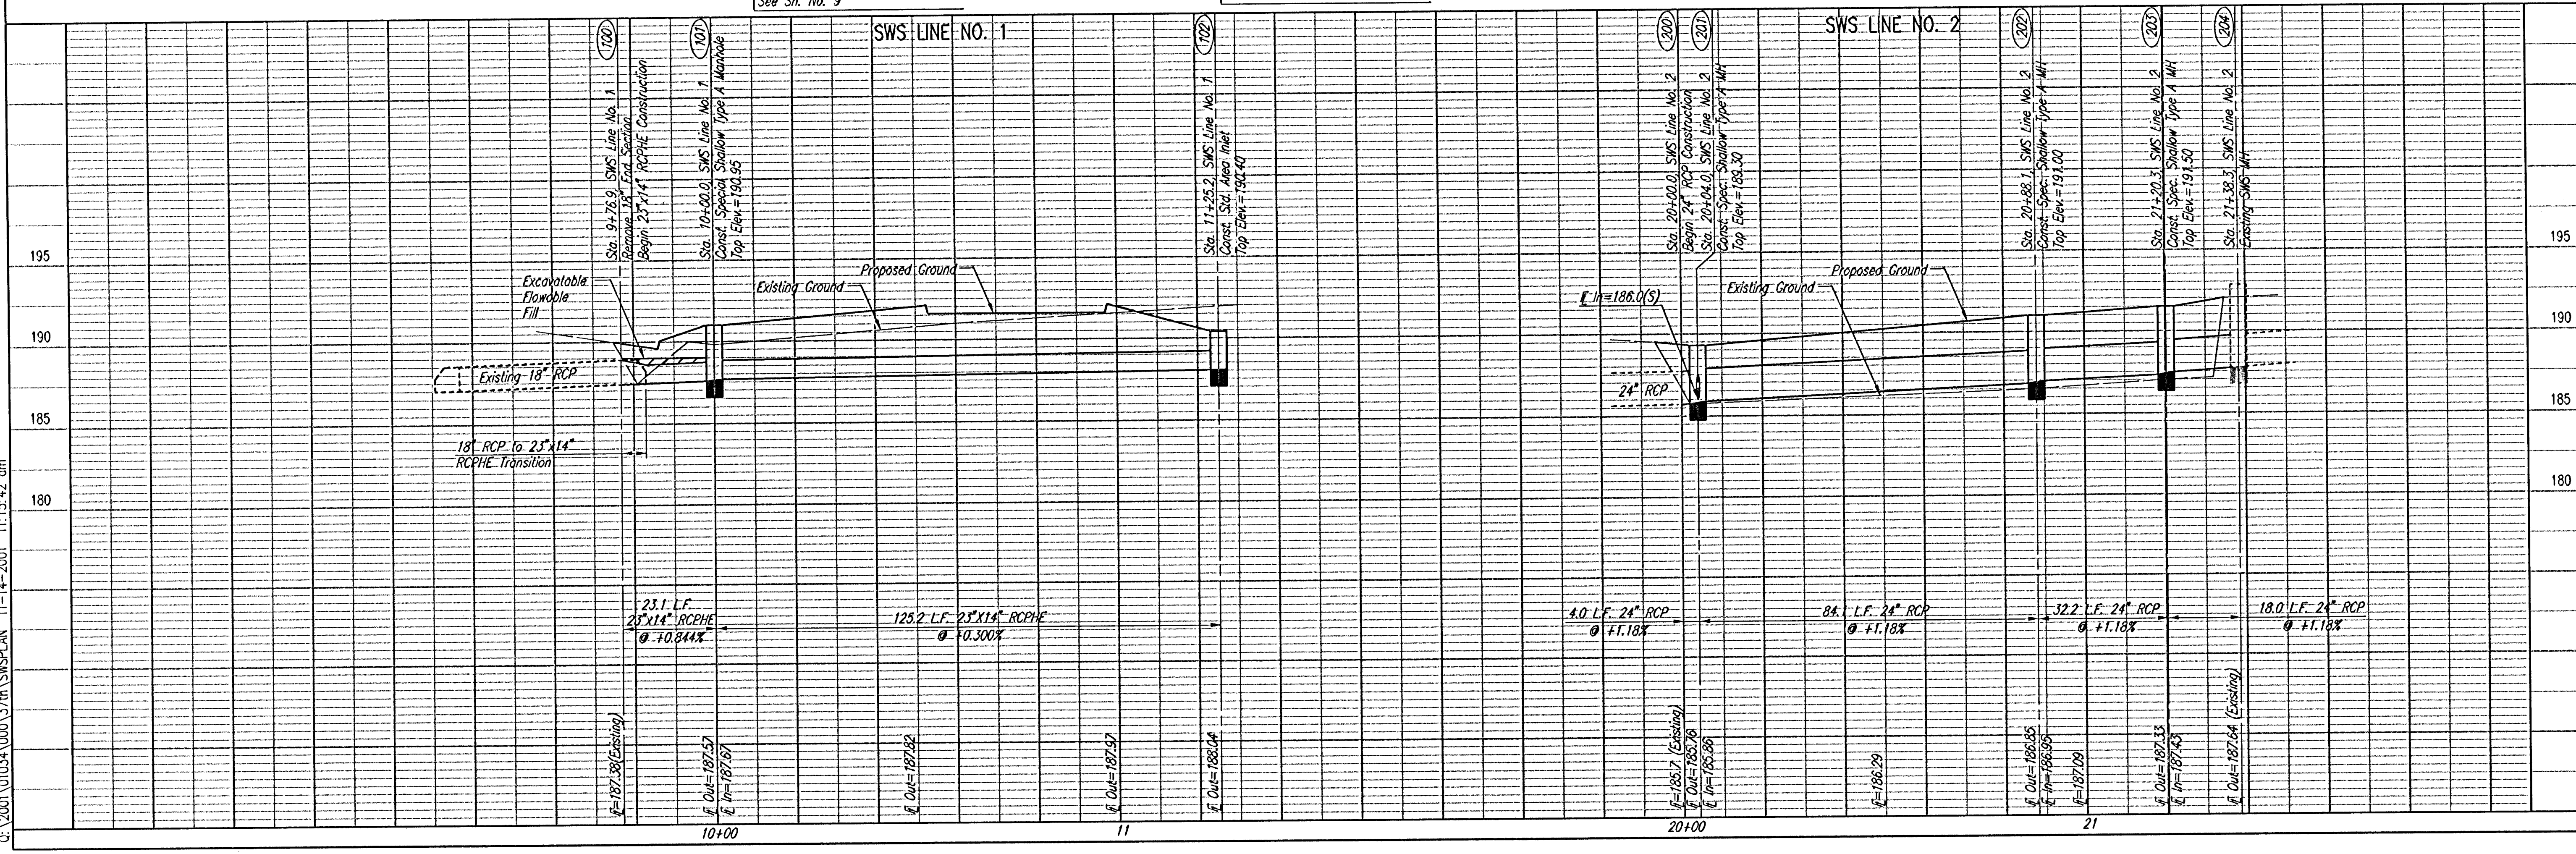

COORDINATE LIST

POINT	NORTH	EAST
10	4,940.7294	4,650.0002
11	4,925.9210	4,750.0004
100	4,979.6340	4,730.2628
101	4,956.5633	4,730.0827
102	4,956.8235	4,604.9383
200	5,032.5599	4,735.1246
201	5,032.6254	4,730.0007
202	5,028.8339	4,654.0009
203	5,044.8339	4,626.0009
204	5,044.9013	4,598.2212

(101) = COORDINATE POINT NO.
 (10) = COORDINATE POINT NO.



37TH STREET NORTH

SWS LINE NO. 1
 STA. 9+76.9 TO STA. 11+25.2

SWS LINE NO. 2
 STA. 20+00.0 TO STA. 21+20.3

C.O.M. PROJ. NO. 477-83330

Professional Engineering Consultants, P.A.
 303 S. TOPICKA • WICHITA, KANSAS 67202
 316-262-2691 • FAX 316-262-3003

Designed by: DRC
 Drawn by: DEP

Job No. 01034
 Date: JUNE 2001

Sheet 5 of 16