


70 65 60 55 50 45 40 35 30 25 20 15 10 5 0 5 10 15 20 25 30 35 40 45 50 55 60 65

PROJECT NO.	SHEET NO.	TOTAL SHEETS
472-83330	13	16

DSNR_DEP OPER DEP SCALE: 1"=5.00
 C:\V2001\01034\000\37th\MSEC37H 11-14-2001 11:19:19 am

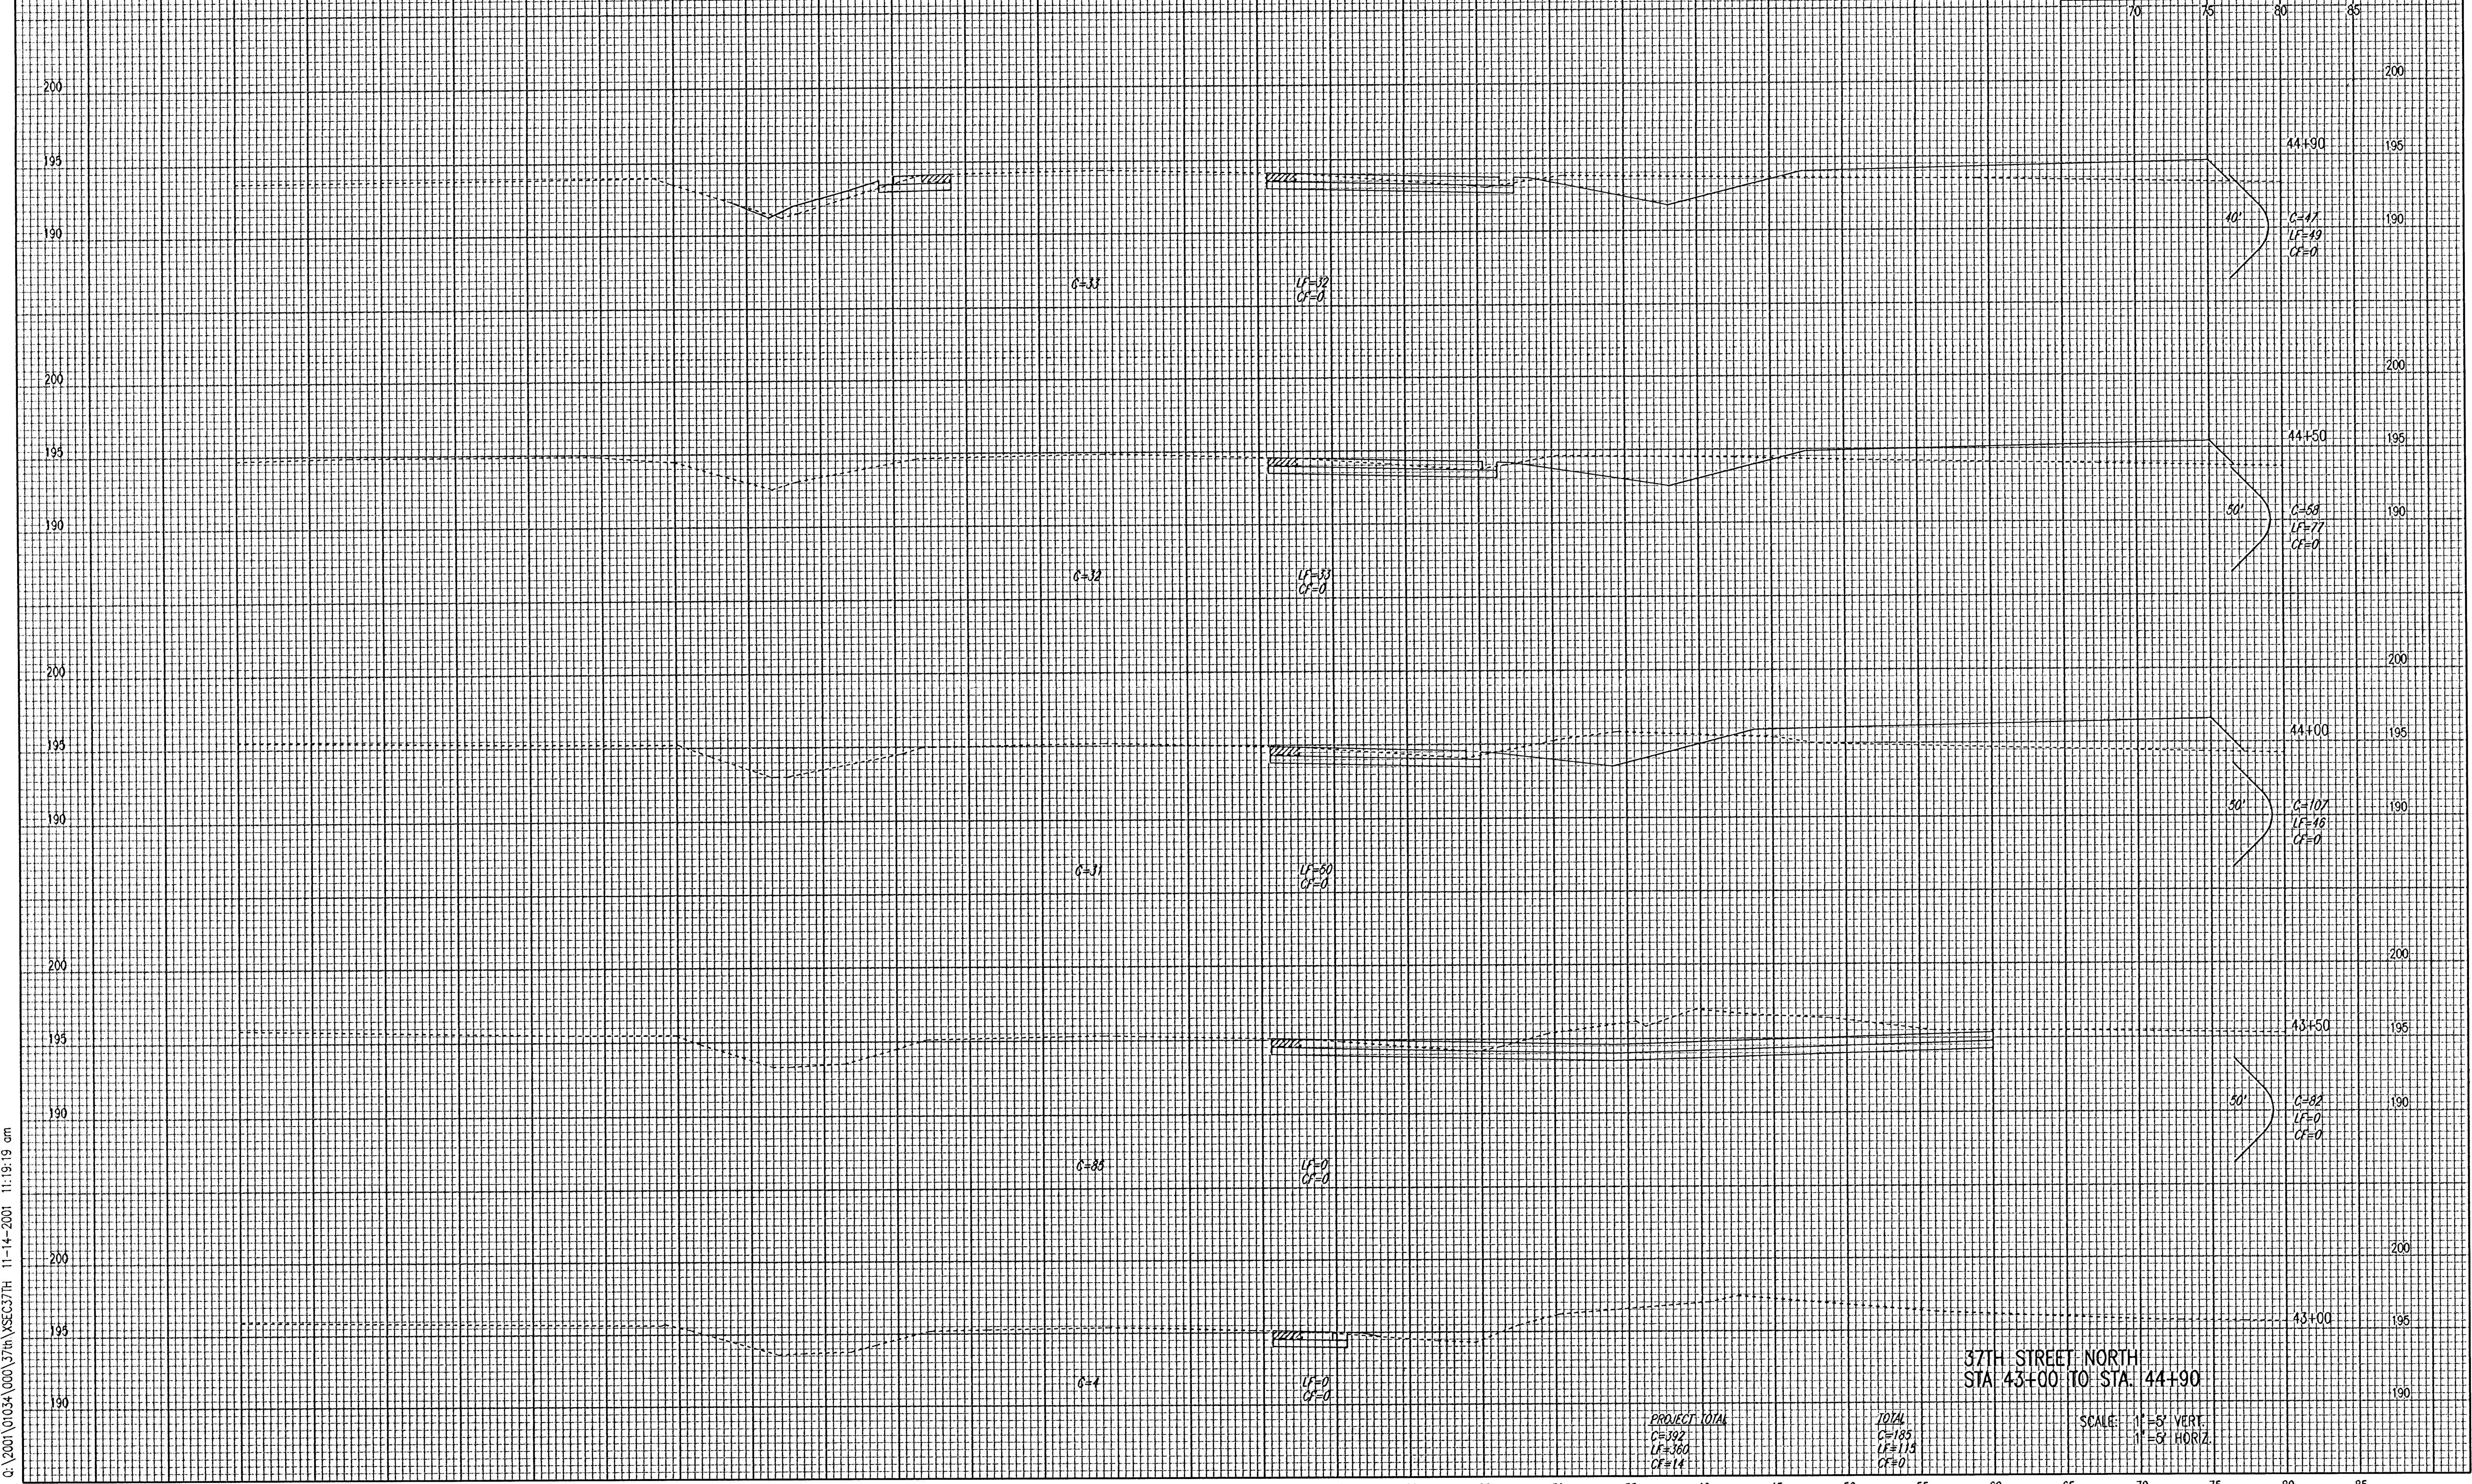

37TH STREET NORTH
 STA 43+00 TO STA 44+90

PROJECT TOTAL
 C=392
 LF=360
 RF=14

TOTAL
 C=185
 LF=118
 RF=0

SCALE: 1"=5' VERT.
 1"=5' HORIZ.

70 65 60 55 50 45 40 35 30 25 20 15 10 5 0 5 10 15 20 25 30 35 40 45 50 55 60 65 70 75 80 85