


DSNR: DEP OPER: DEP SCALE: 1=5.00
C:\2001\01034\000\37th\XSEC37TH 11-14-2001 11:19:41 am

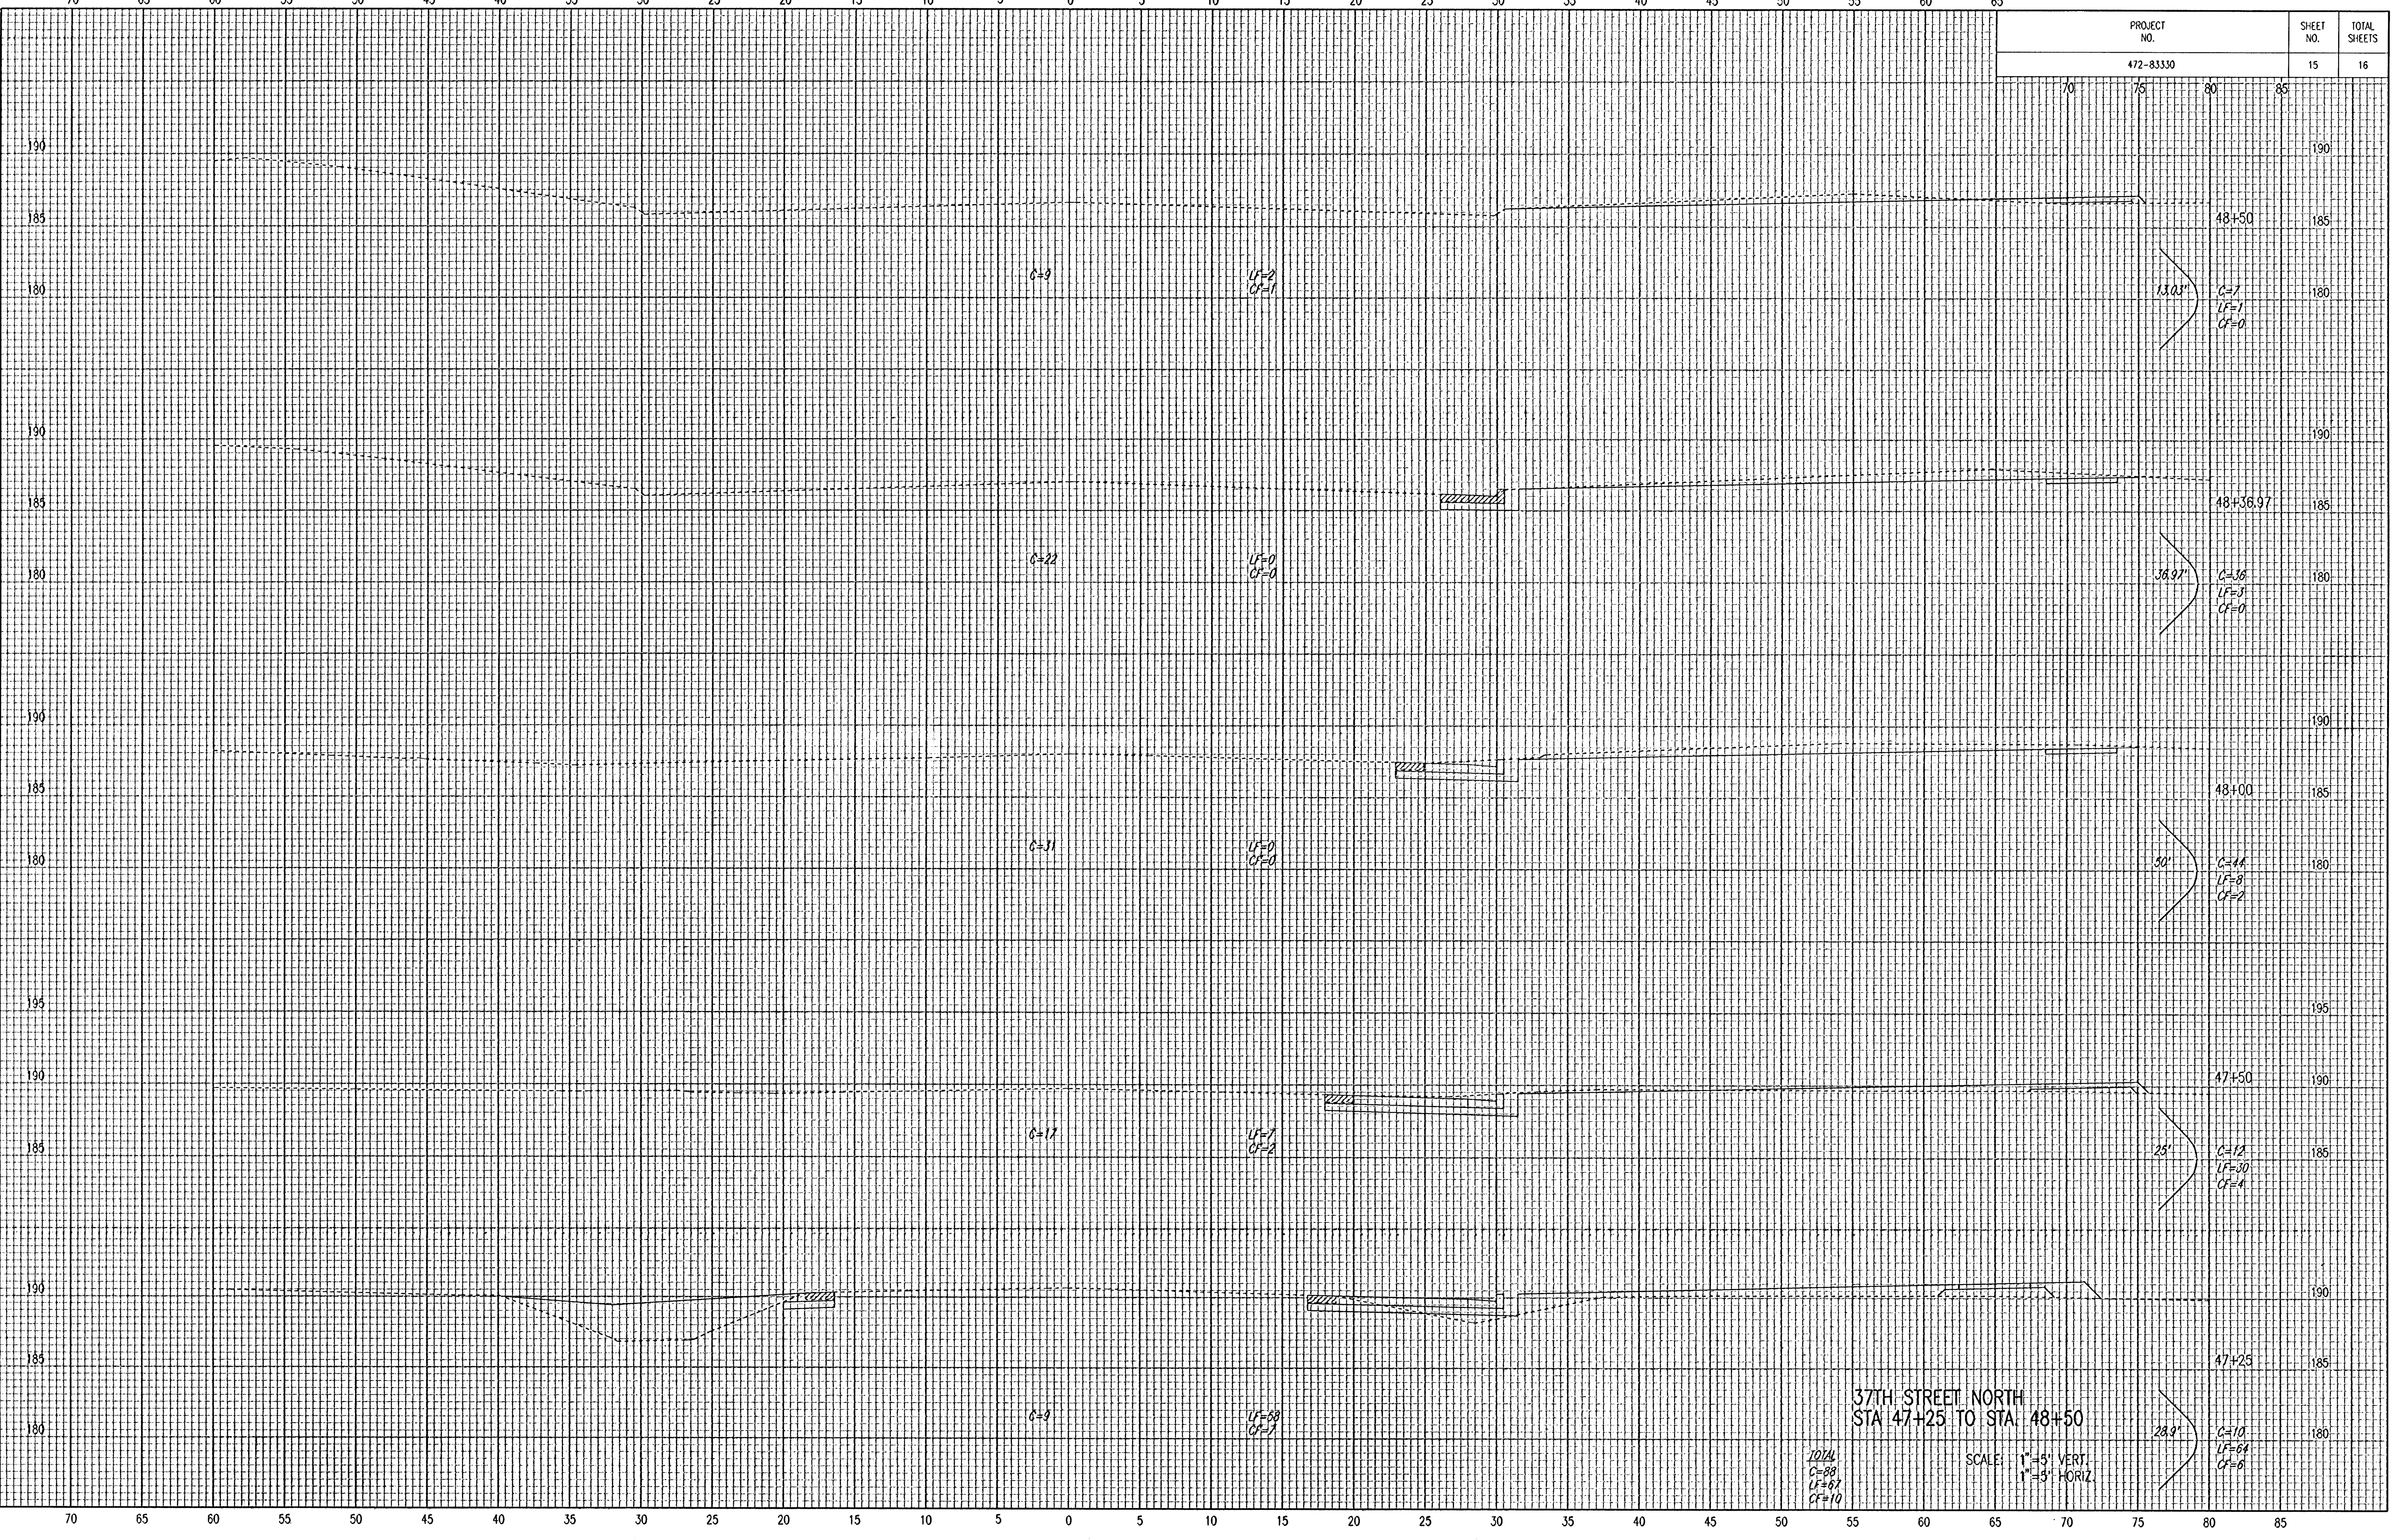

PROJECT NO.	SHEET NO.	TOTAL SHEETS
472-83330	15	16

37TH STREET NORTH
STA 47+25 TO STA 48+50

1074
C=88
LF=67
CF=10

SCALE: 1"=5' VERT
1"=5' HORIZ