


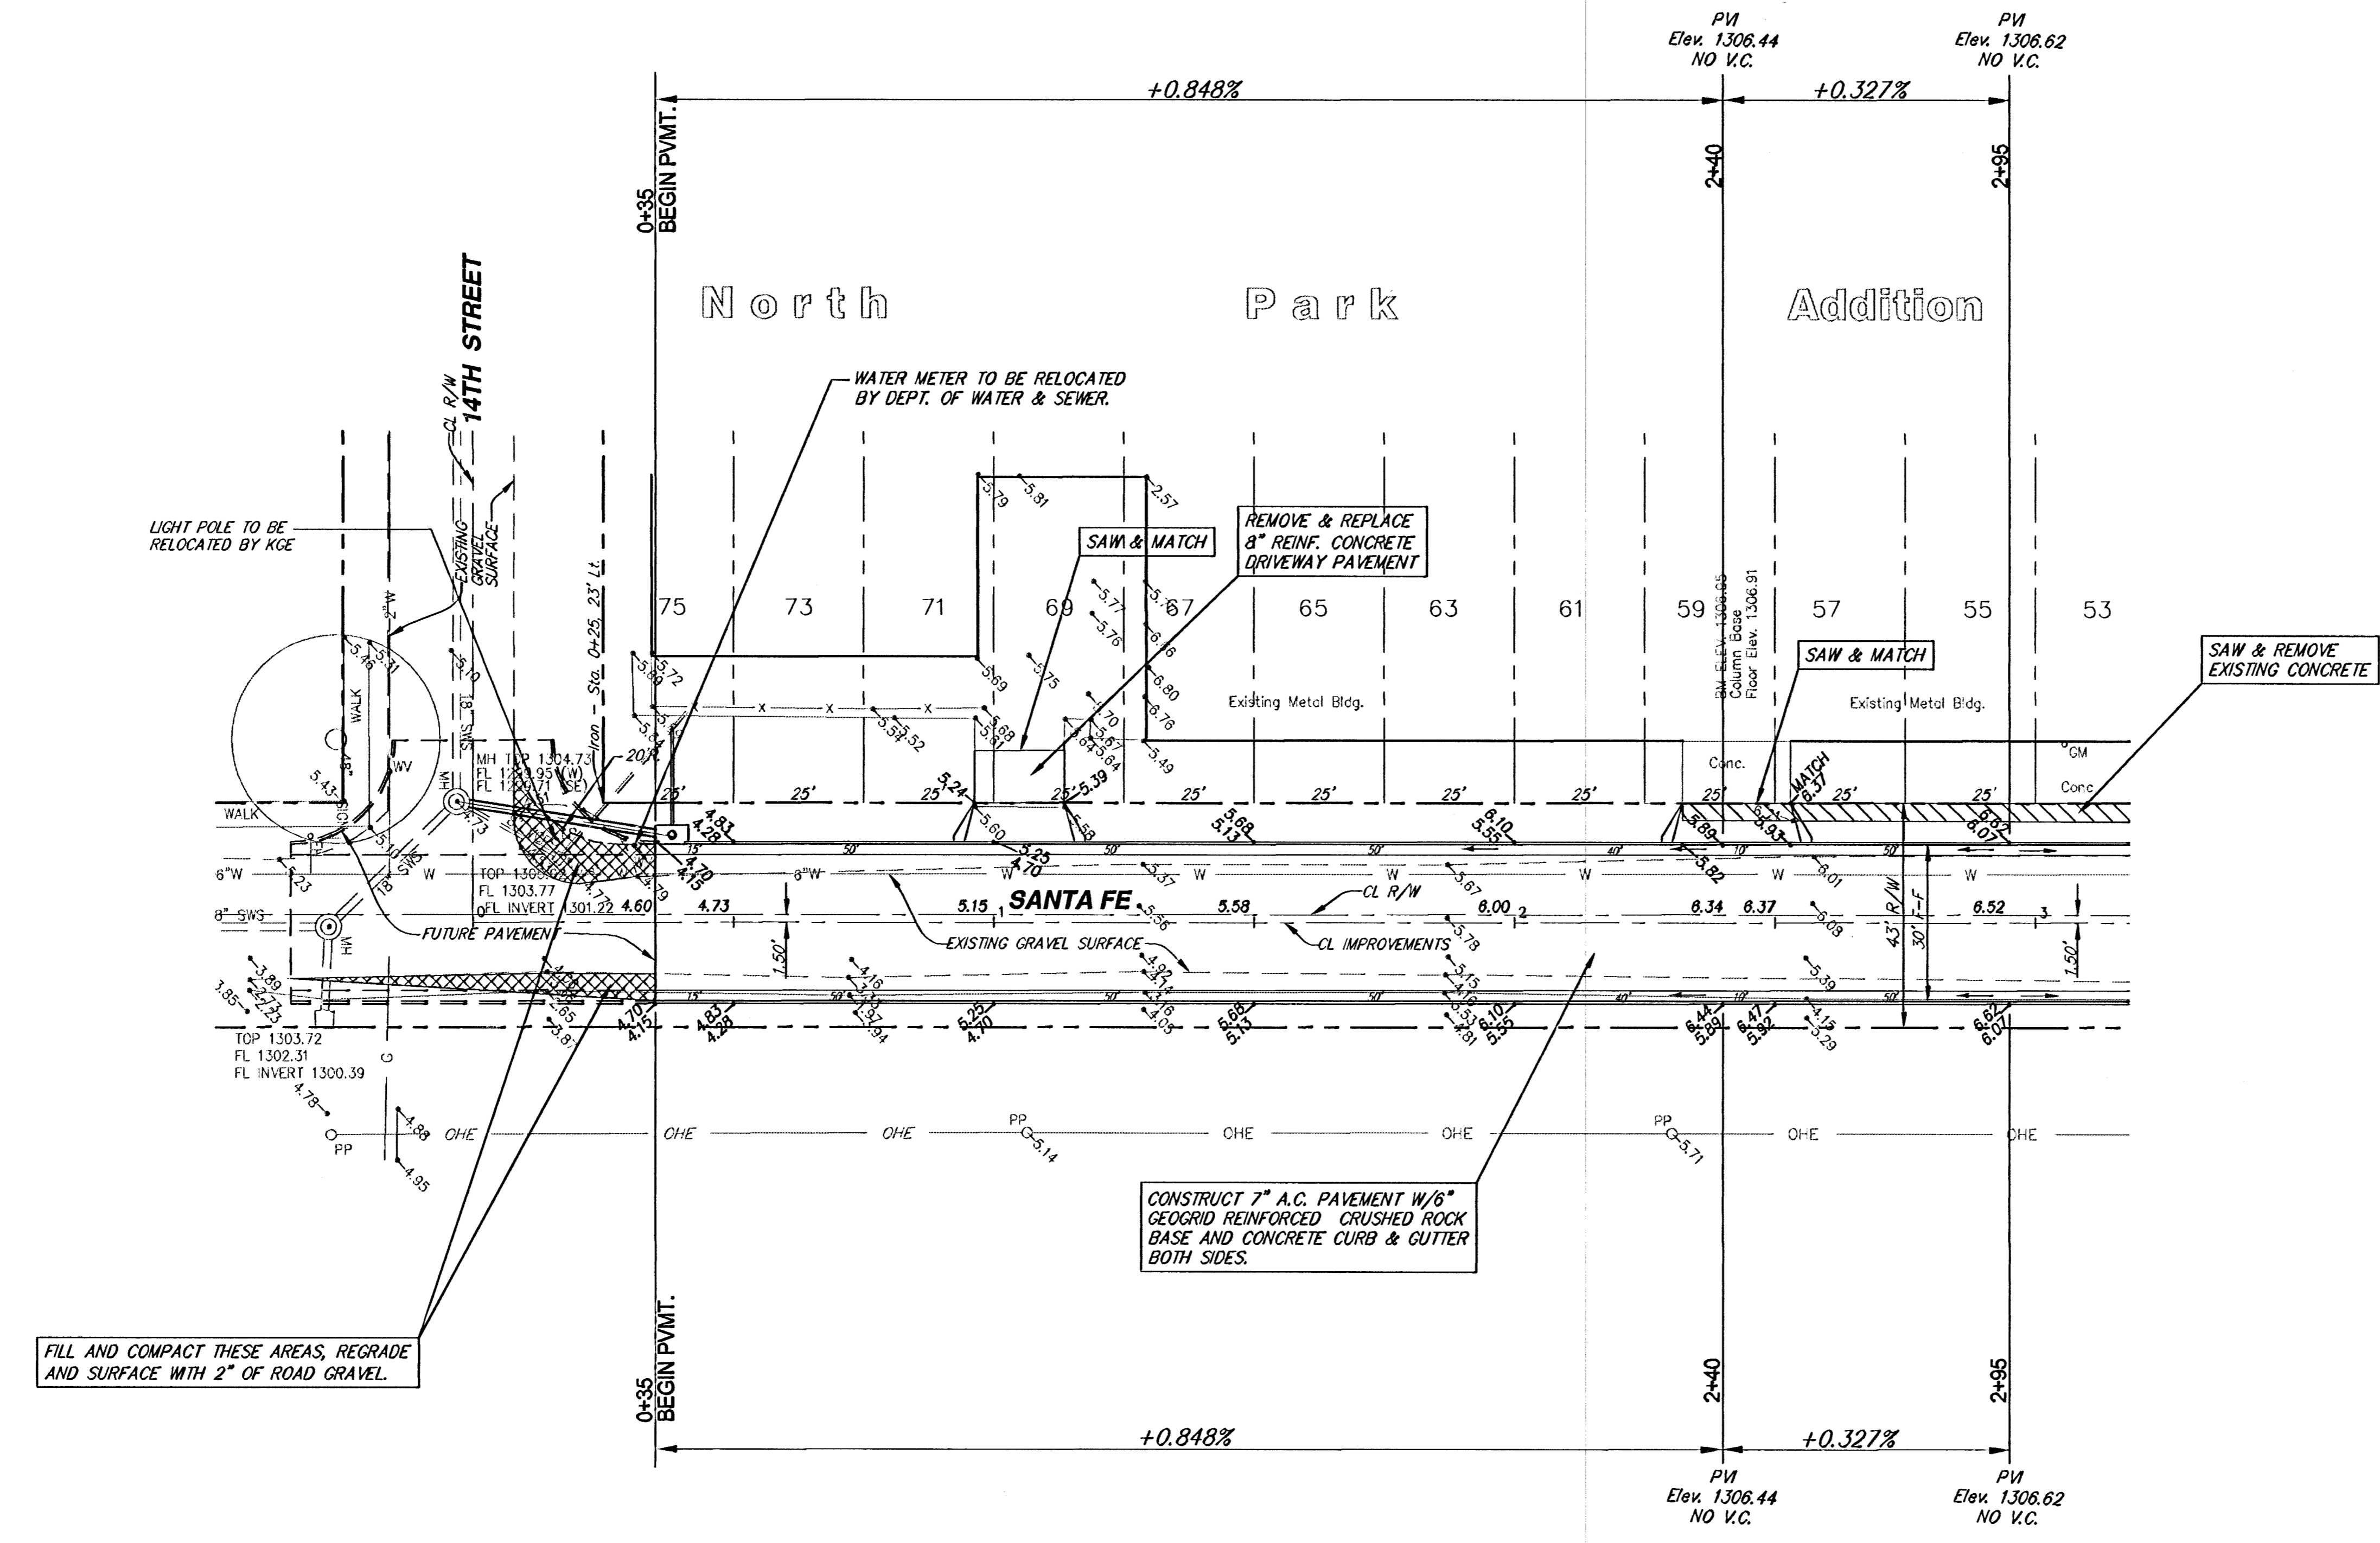

SCALE 1" = 20'



**SANTA FE
FROM N. L. 14TH TO S. L. 15TH
WICHITA, KANSAS**

SRB	924 NORTH MAIN WICHITA, KANSAS 67203 www.srb.com	316-264-8008 FAX 264-4621 E-mail: srb@srb.com
	SAVOY, RUGGLES & BOHM, P. A. ENGINEERING & SURVEYING	
PROJECT NUMBER 472-83432		
DESIGN TCR	DRAWN TEB	UTILITY REVIEW VCP
DATE Sept. 17, 2001		REVISED Oct. 5, 2001

SHEET
3
OF
12